


Seeding
End Area
Sq. Yds.

LAKE COUNTY
LAK-2-10.35

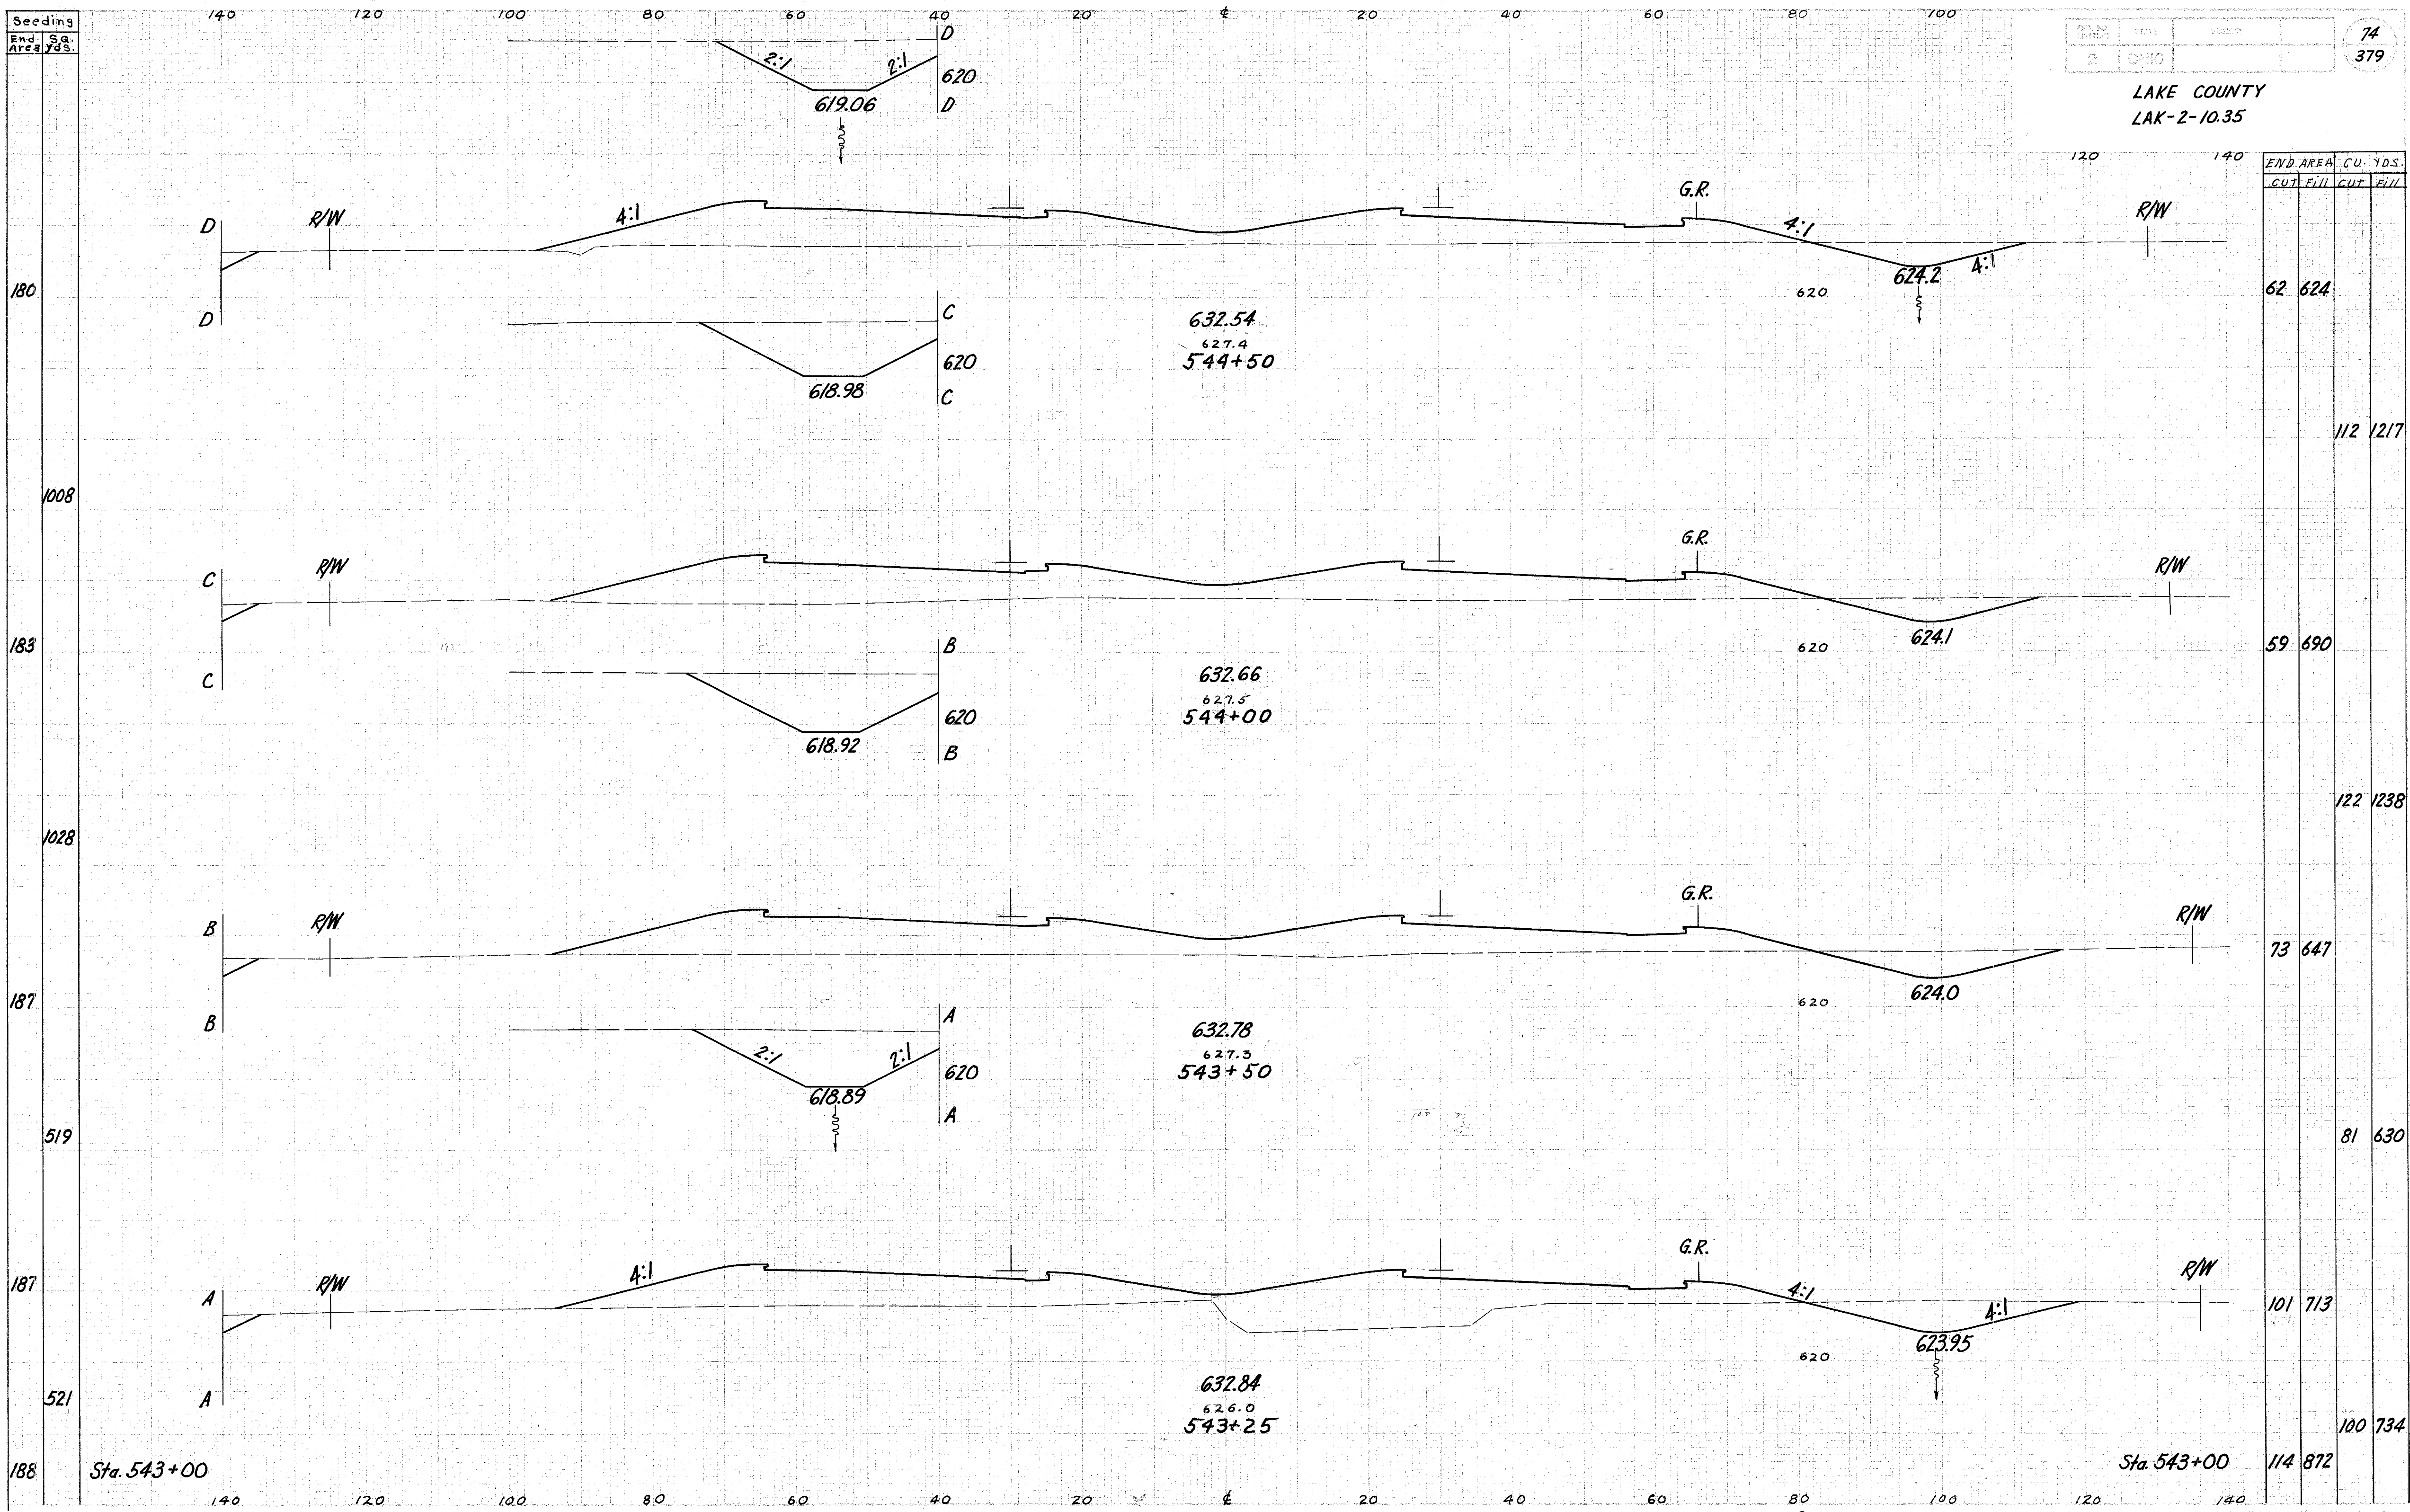

END AREA		CU. YDS.	
CUT	FILL	CUT	FILL
62	624	112	1217
59	690	122	1238
73	647	81	630
101	713	100	734
114	872		