

Seeding
End Area Sq. Ft.

163
889
867
847
150
750
120


140 120 100 80 60 40 20 0 20 40 60 80 100

LAKE COUNTY
LAK-2-10.35

Area = 5.89 Acres
Q₁₀ = 9.02 C.F.S.

Headwater = 2.03 Ft.
Outlet Velocity = 5.1 F.P.S.

END AREA	CU. YDS.
CUT	FILL
94	717
170	1324
90	713
166	1356
89	751
182	1404
108	765
105	754
197	1406

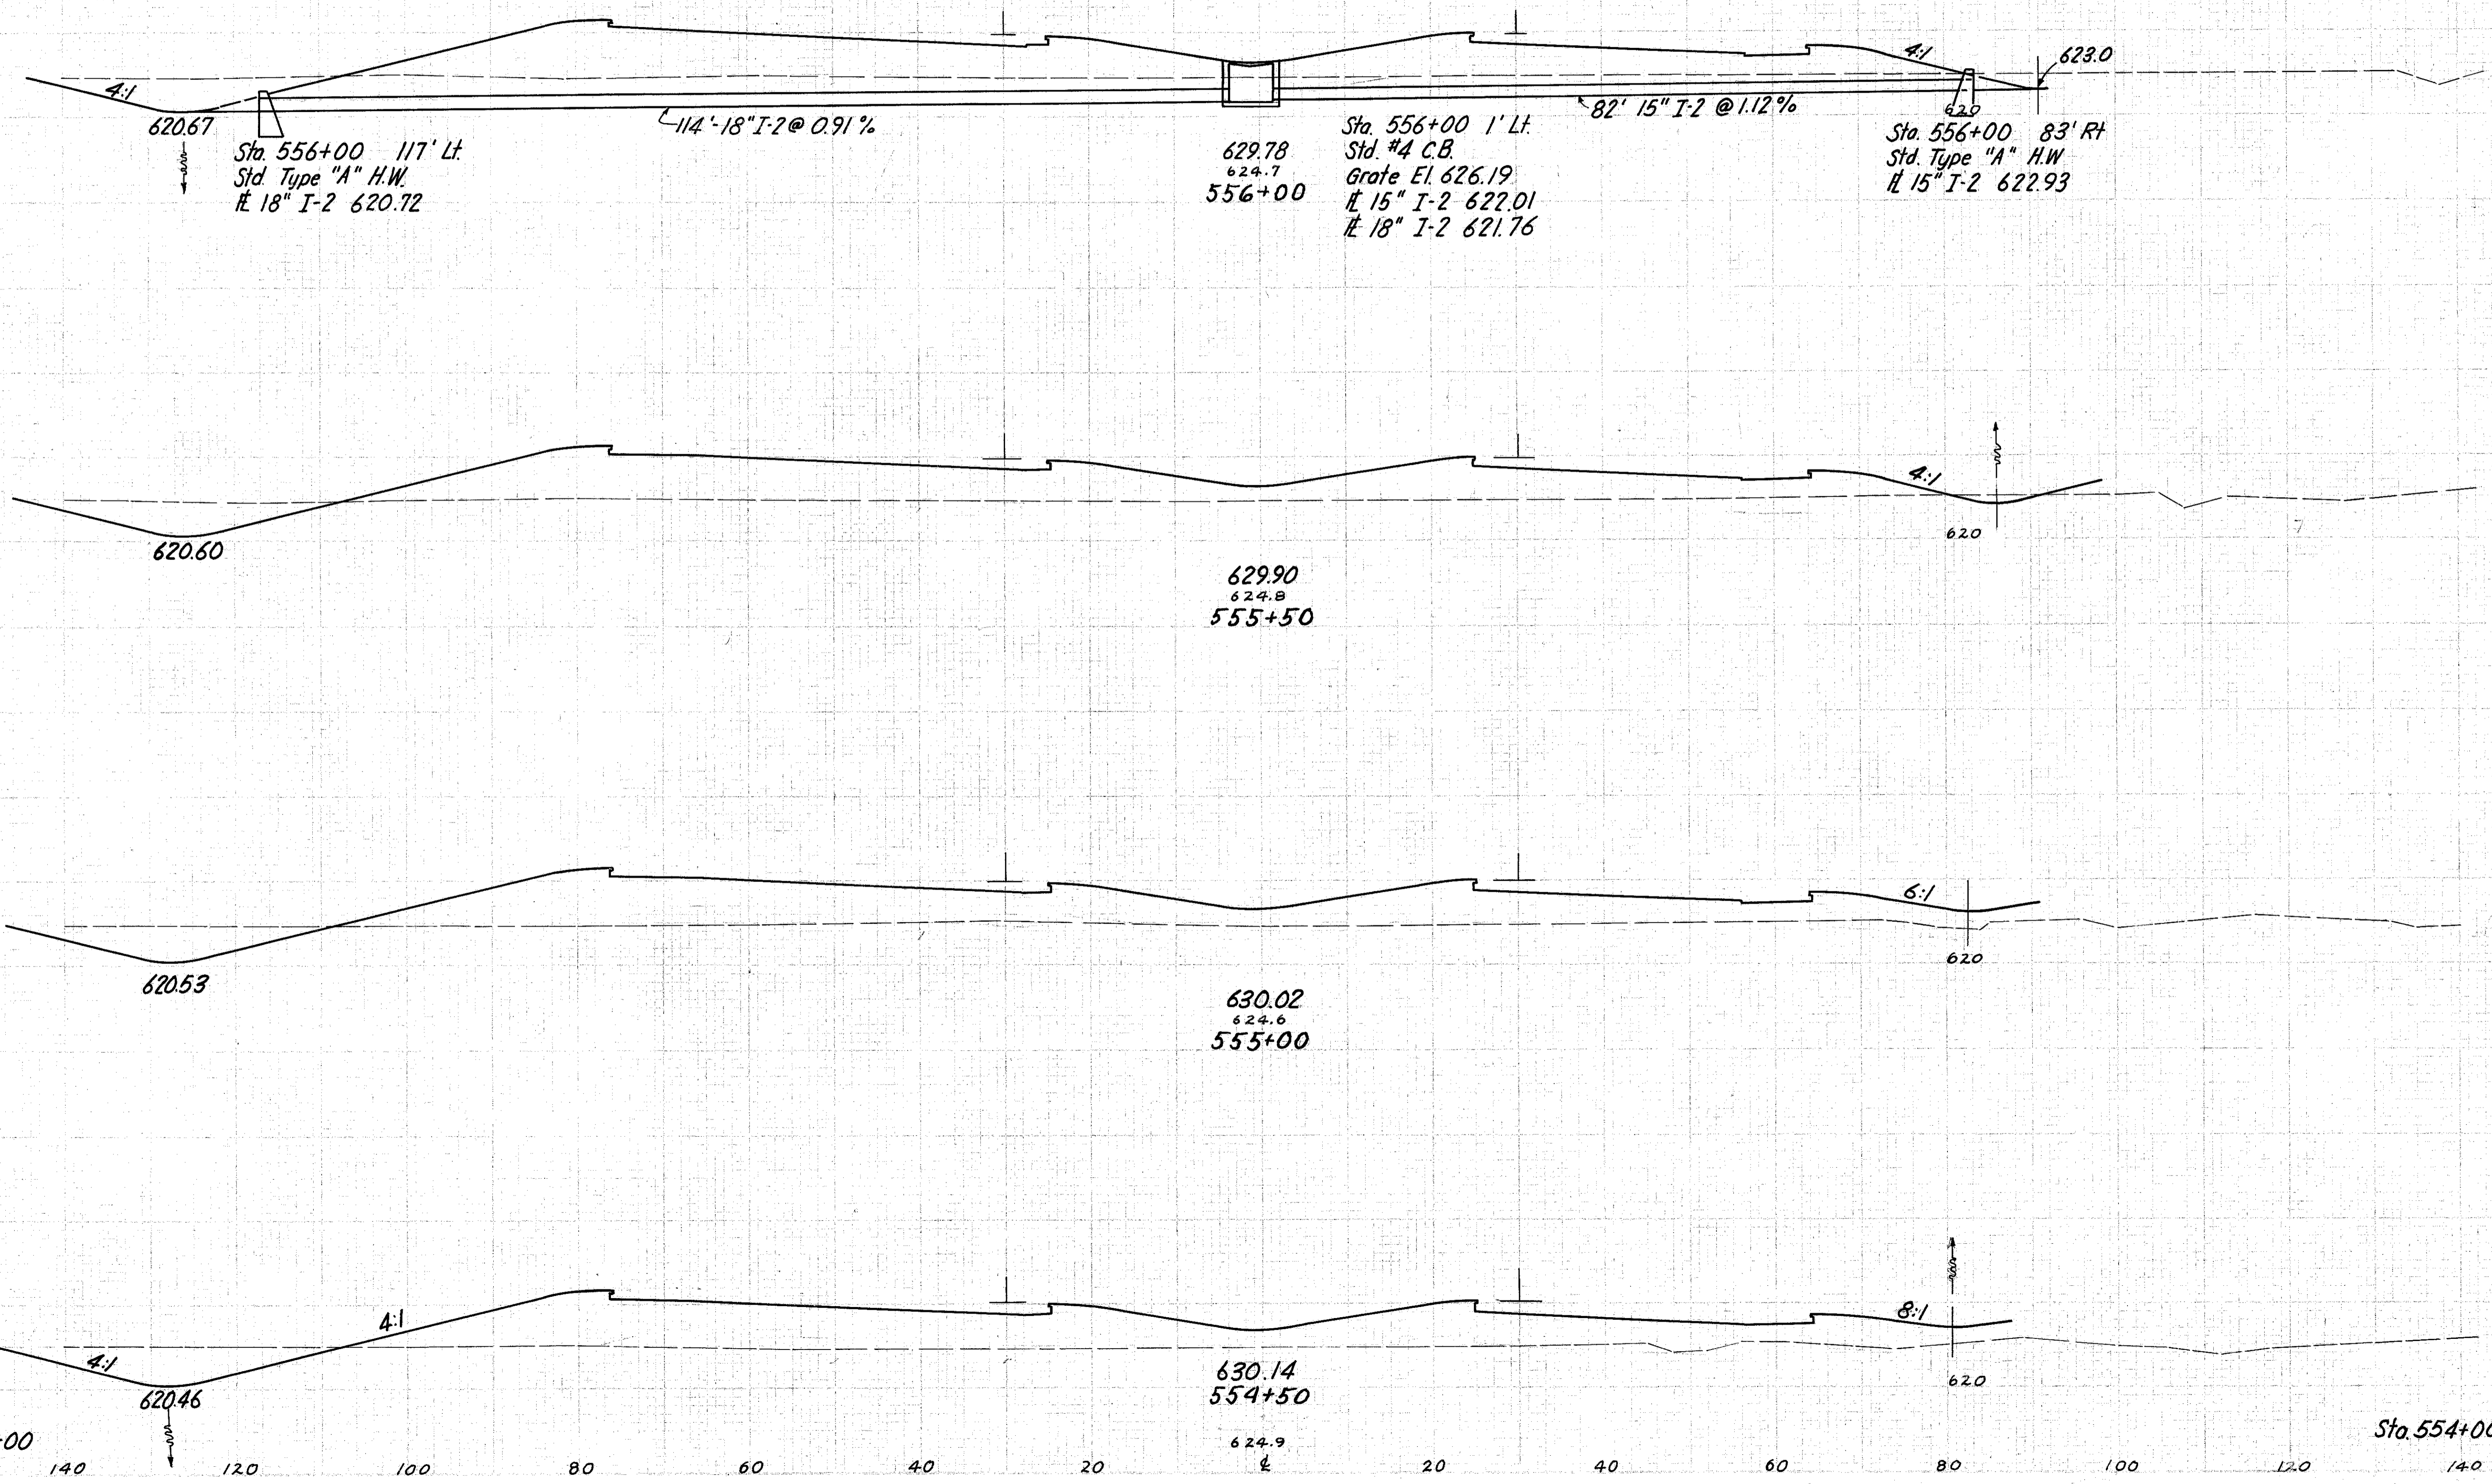

Sta. 556+00 117' Lt.
Std. Type "A" H.W.
18" I-2 620.72

629.78
624.7
556+00
Sta. 556+00 1' Lt.
Std. #4 C.B.
Grate El. 626.19
15" I-2 622.01
18" I-2 621.76

623.0
620
Sta. 556+00 83' Rt.
Std. Type "A" H.W.
15" I-2 622.93

629.90
624.8
555+50

630.02
624.6
555+00

630.14
554+50
624.9

Sta. 554+00

Sta. 554+00 105 754 197 1406

Relocation SR 2

Sta. 554+50 to 556+00