


8-9

F-14

LAKE COUNTY
LAK-2-10.35

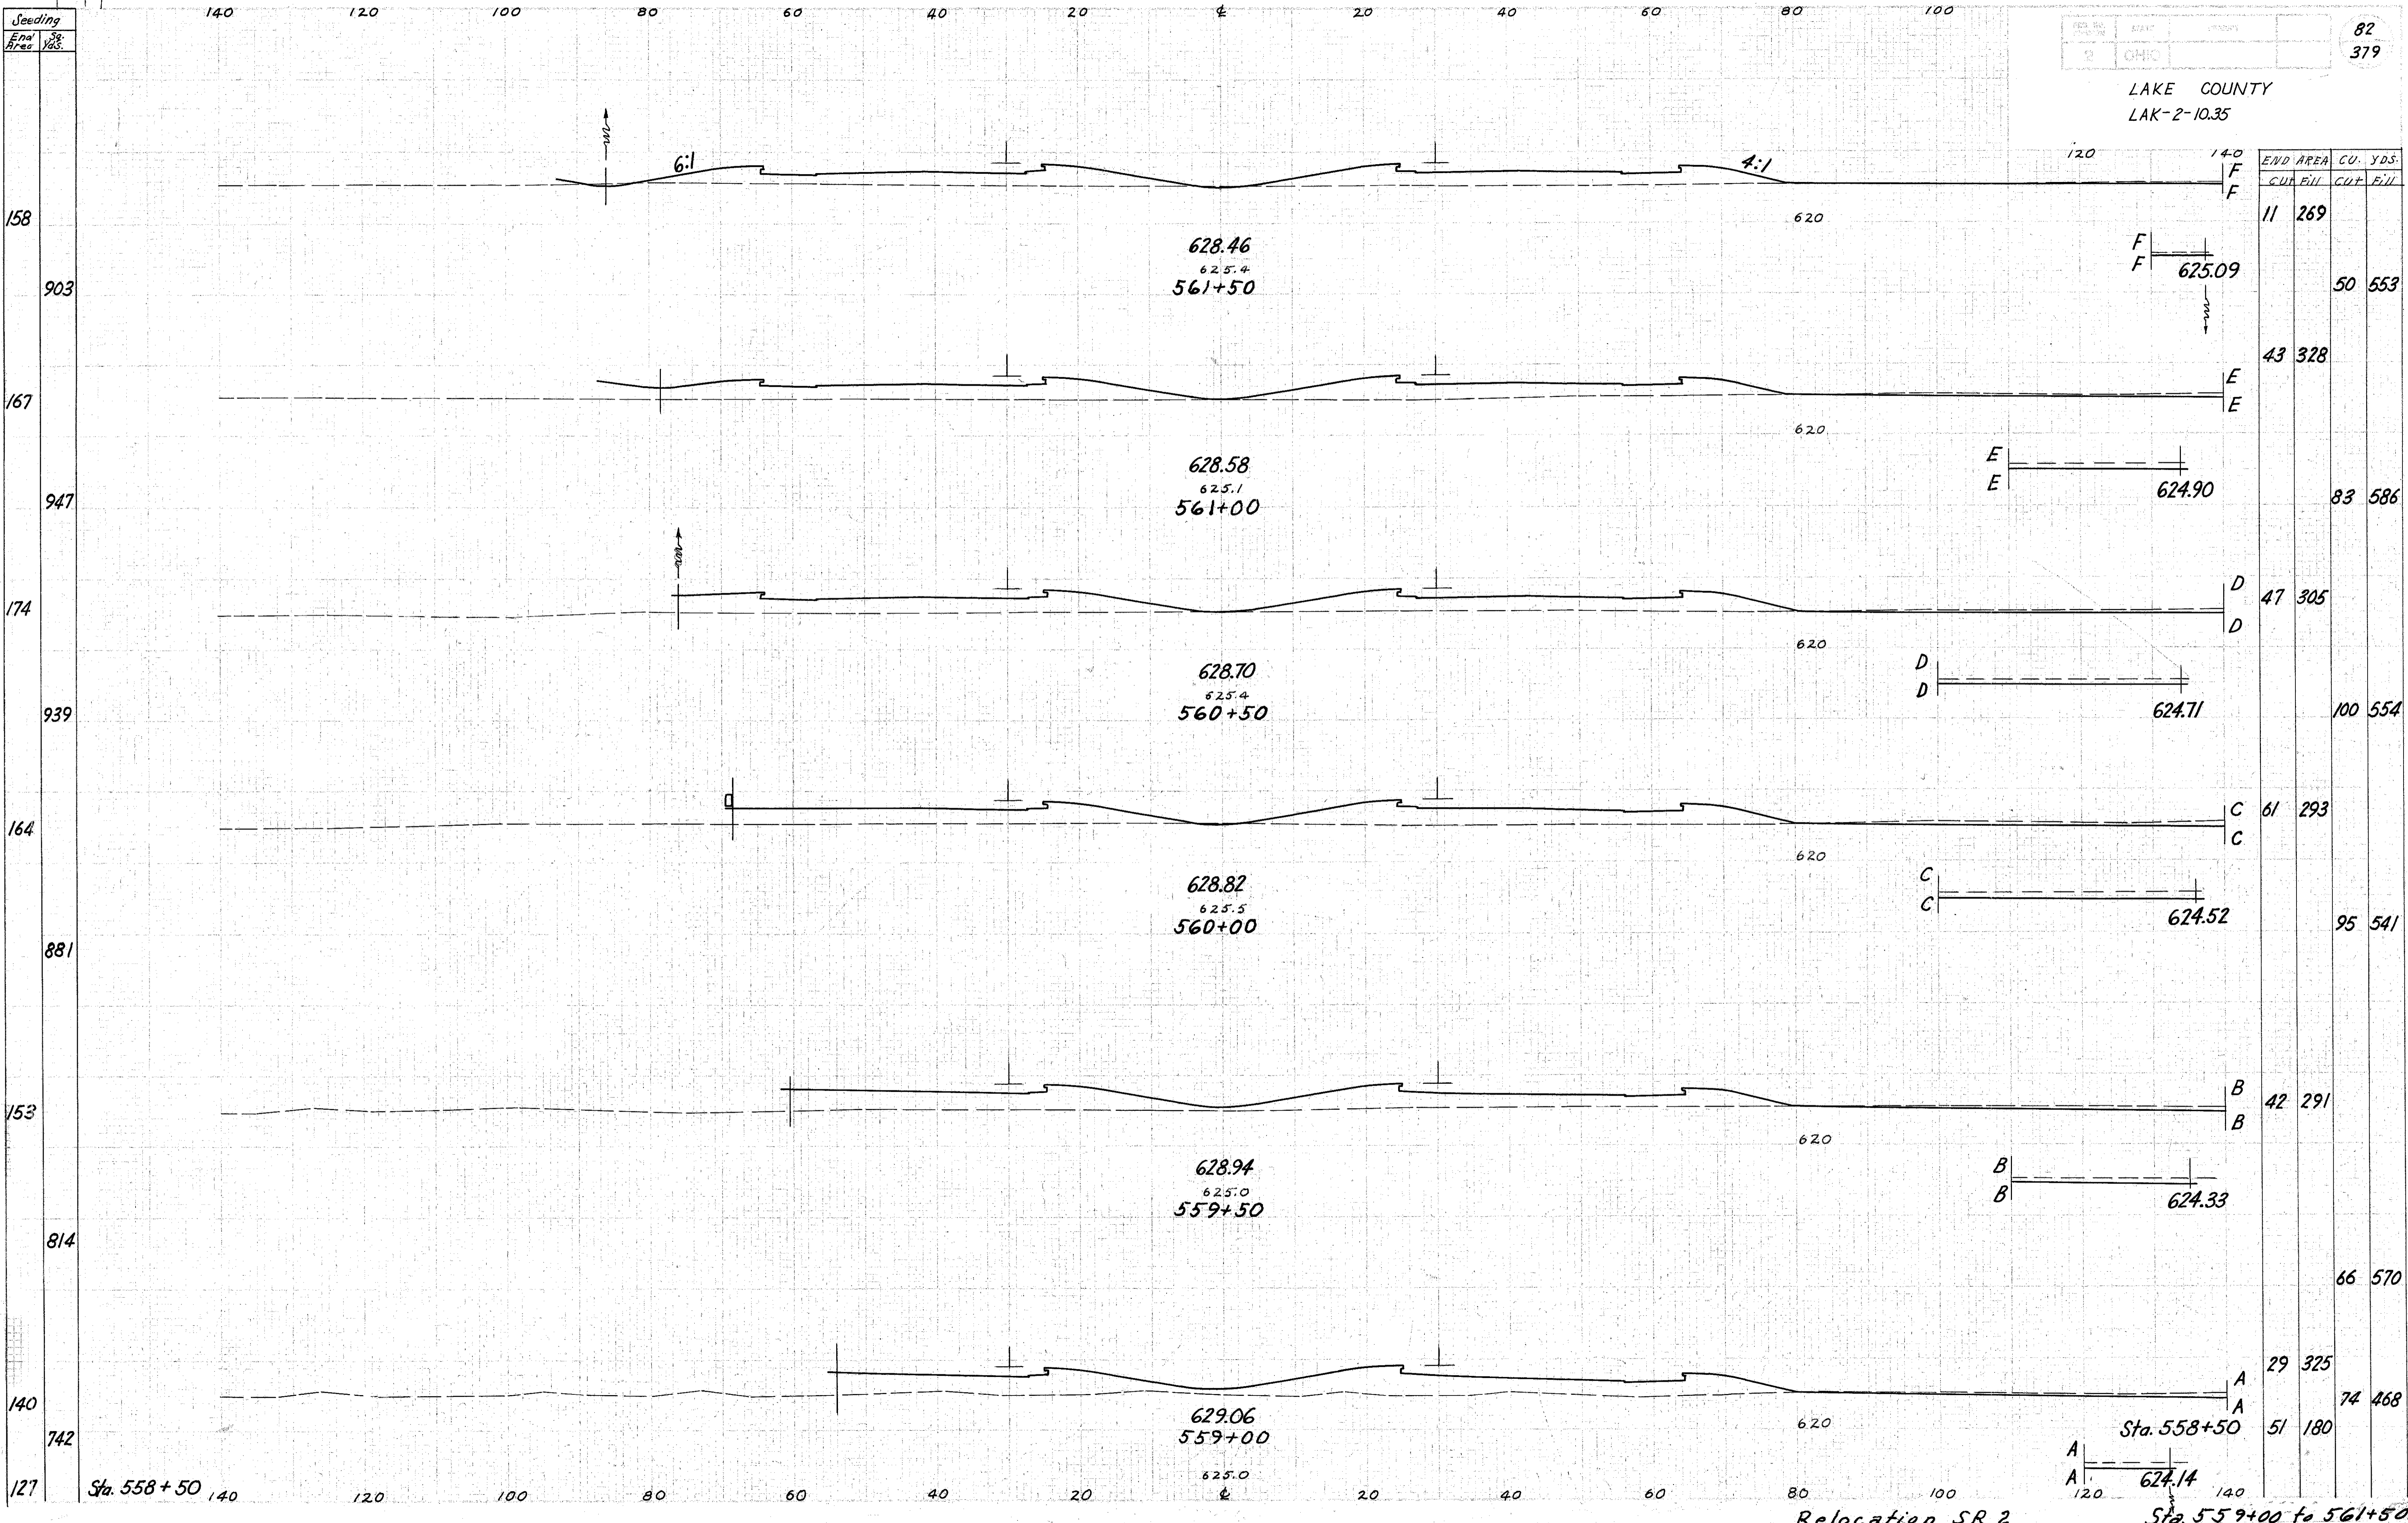

Relocation SR 2

Sta. 558+50 to 561+50