


Seeding
End Area
Sta. Yds.

100
556
100
572
106
675
137
786
146
844
158

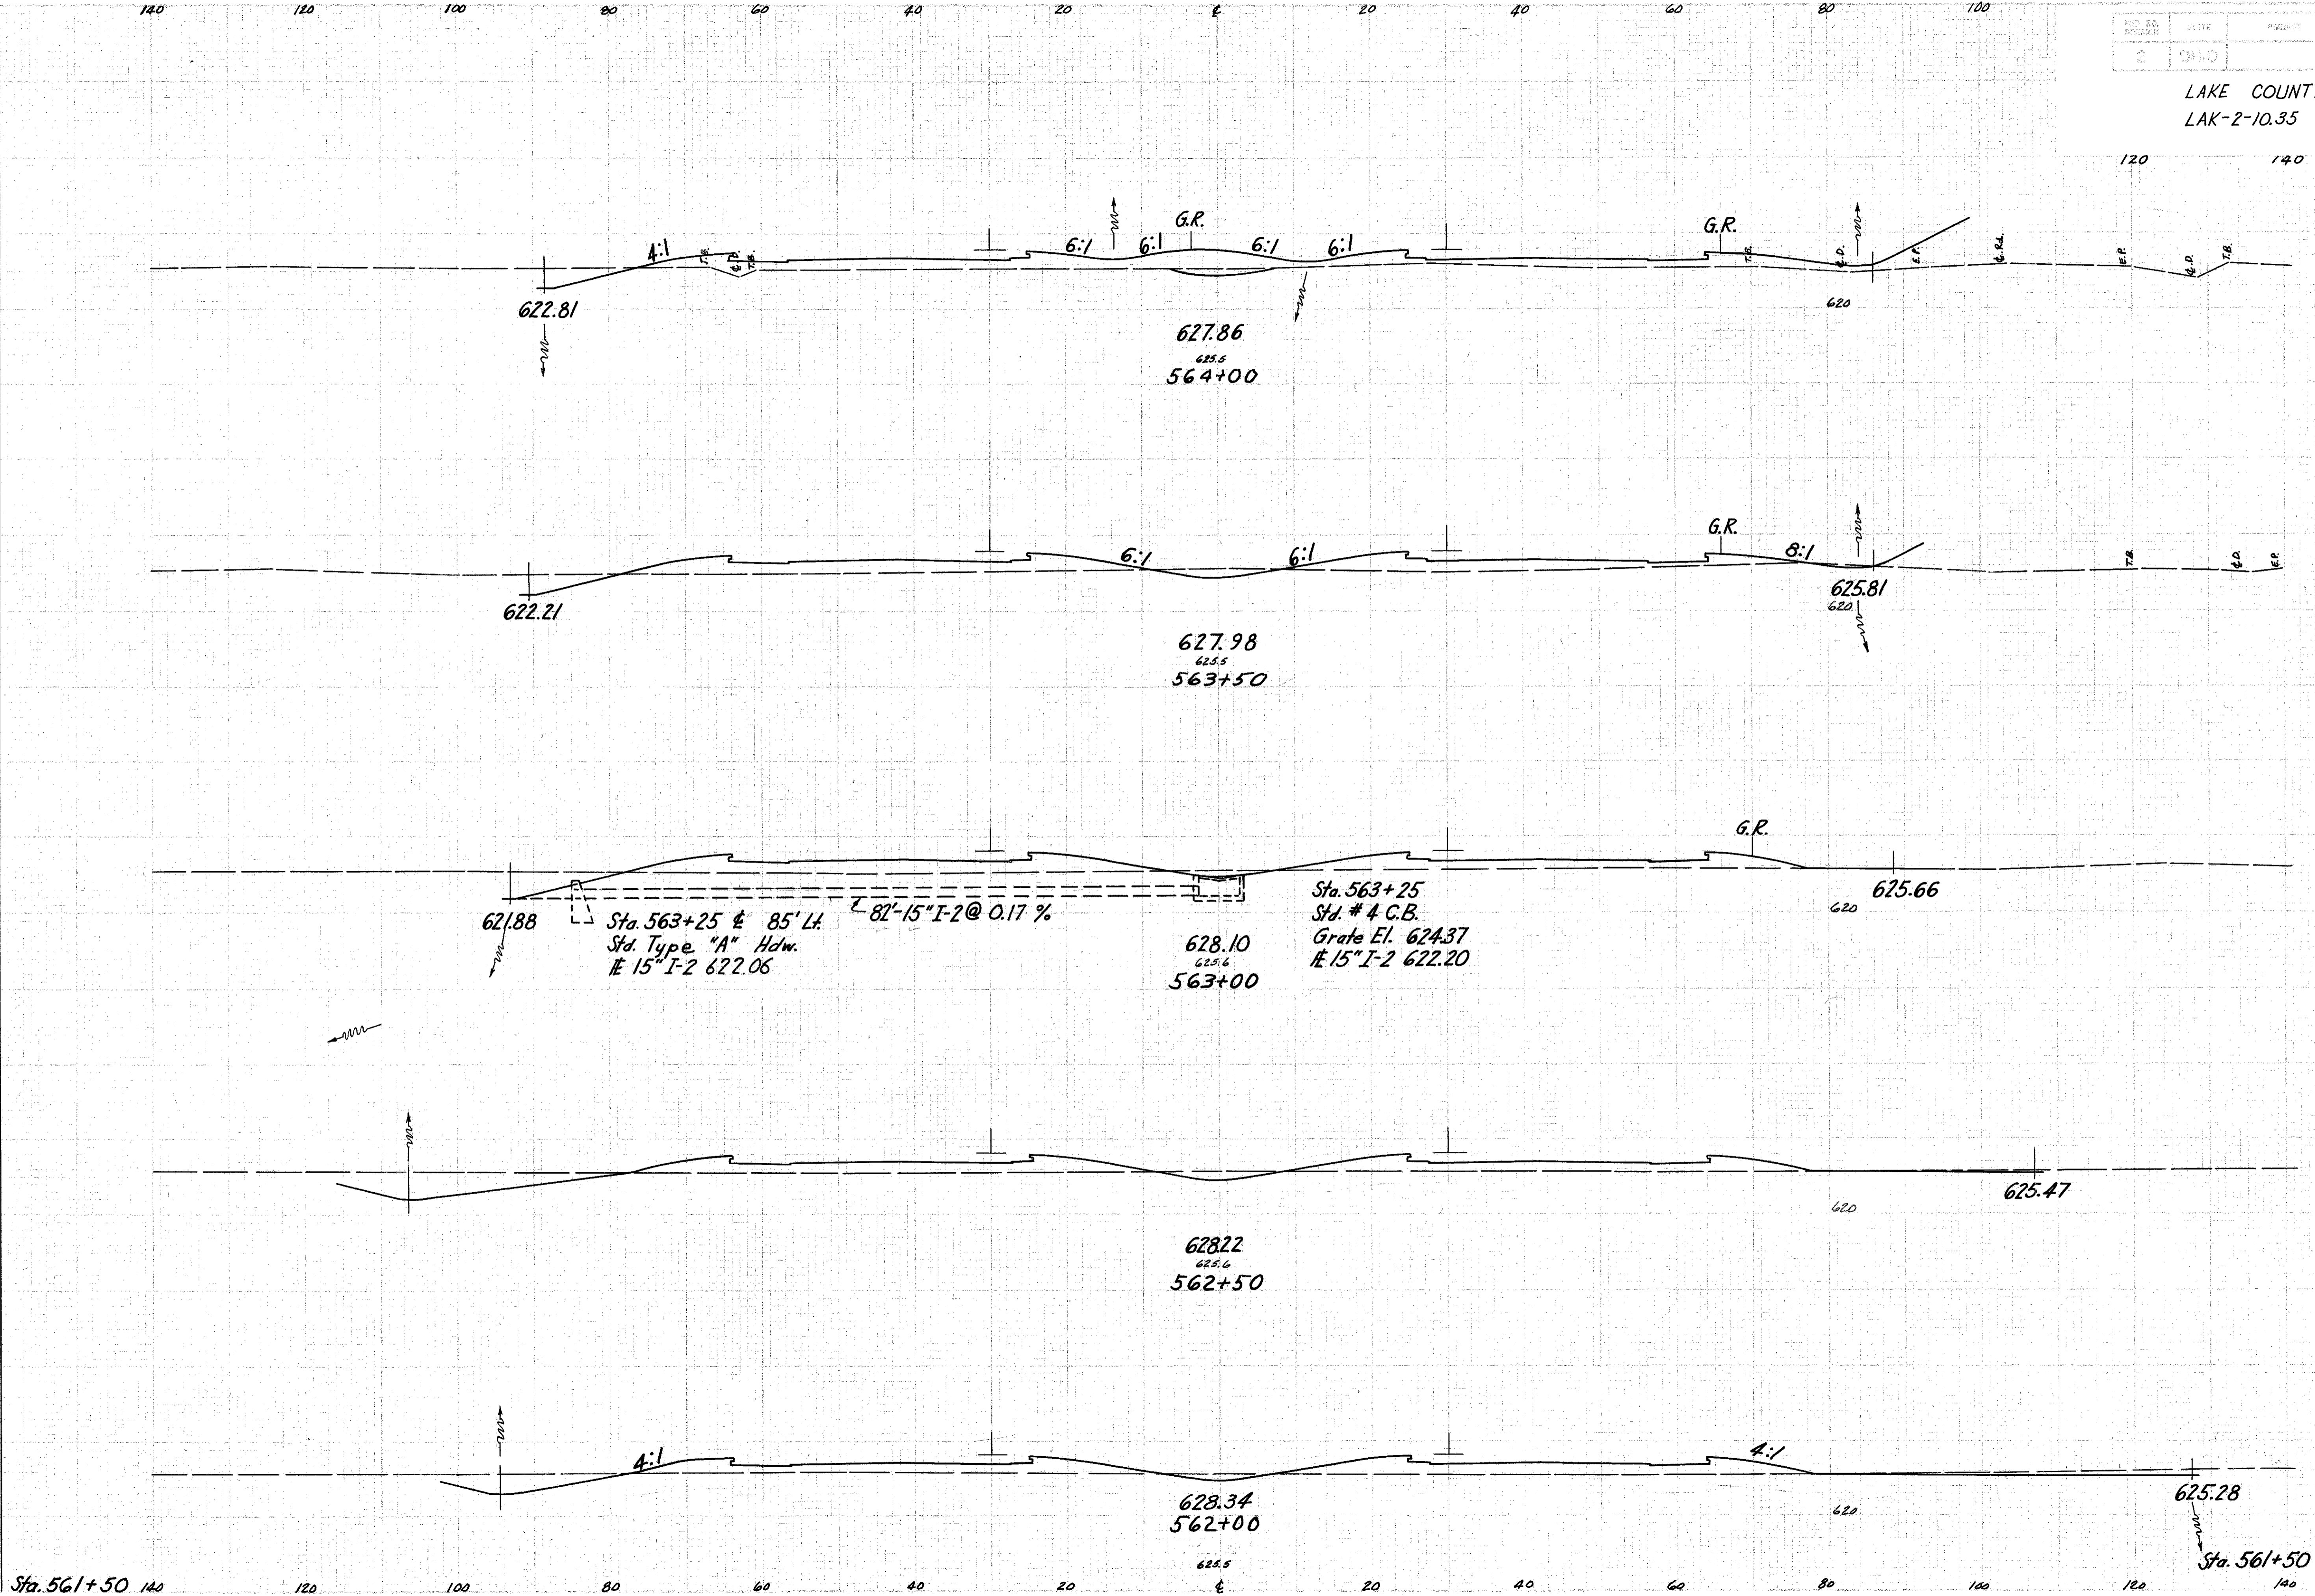

LAKE COUNTY
LAK-2-10.35

END AREA		CU. YDS.	
CUT	FILL	CUT	FILL
28	176		
	56	344	
32	196		
	64	368	
37	201		
	104	360	
75	188		
	119	359	
53	200		
	59	434	
11	269		