


Seeding  
End Area  
Sq. Yds.

LAKE COUNTY  
LAK-2-10.35

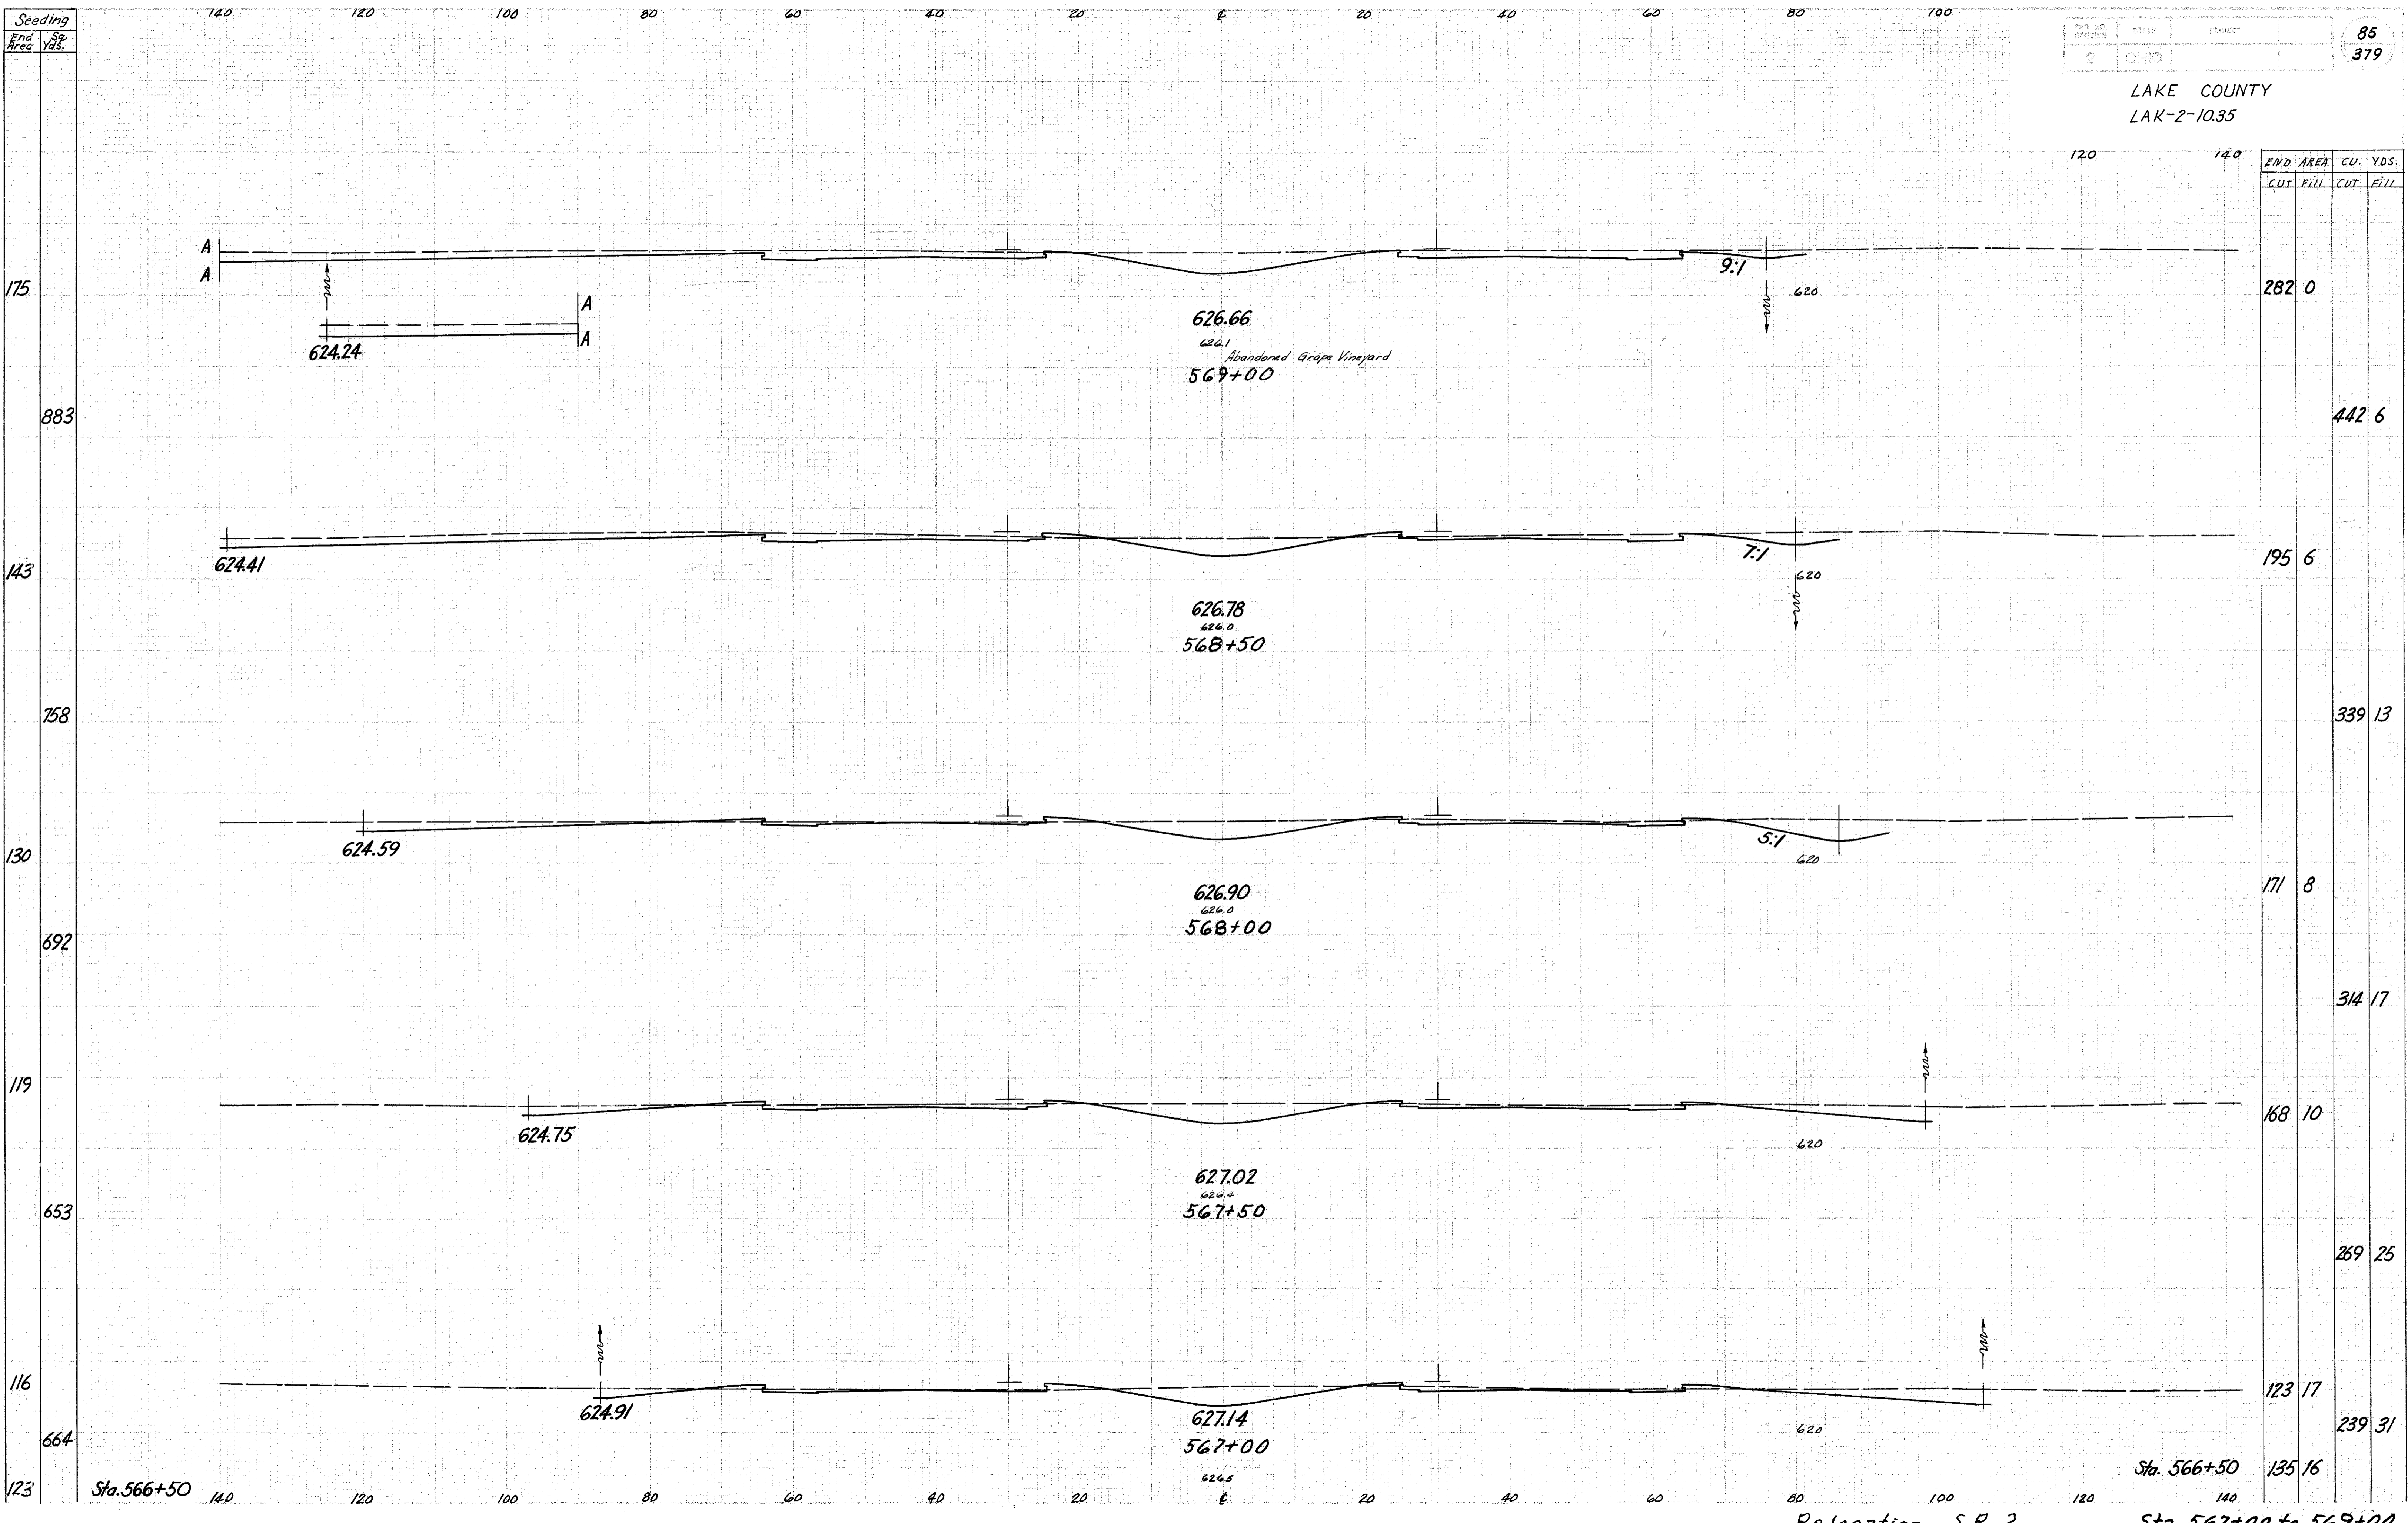

END AREA		CU. YDS.	
CUT	FILL	CUT	FILL
282	0		
442	6		
195	6		
339	13		
171	8		
314	17		
168	10		
289	25		
123	17		
239	31		
135	16		