


Seeding
End Area
Sta. Yds.

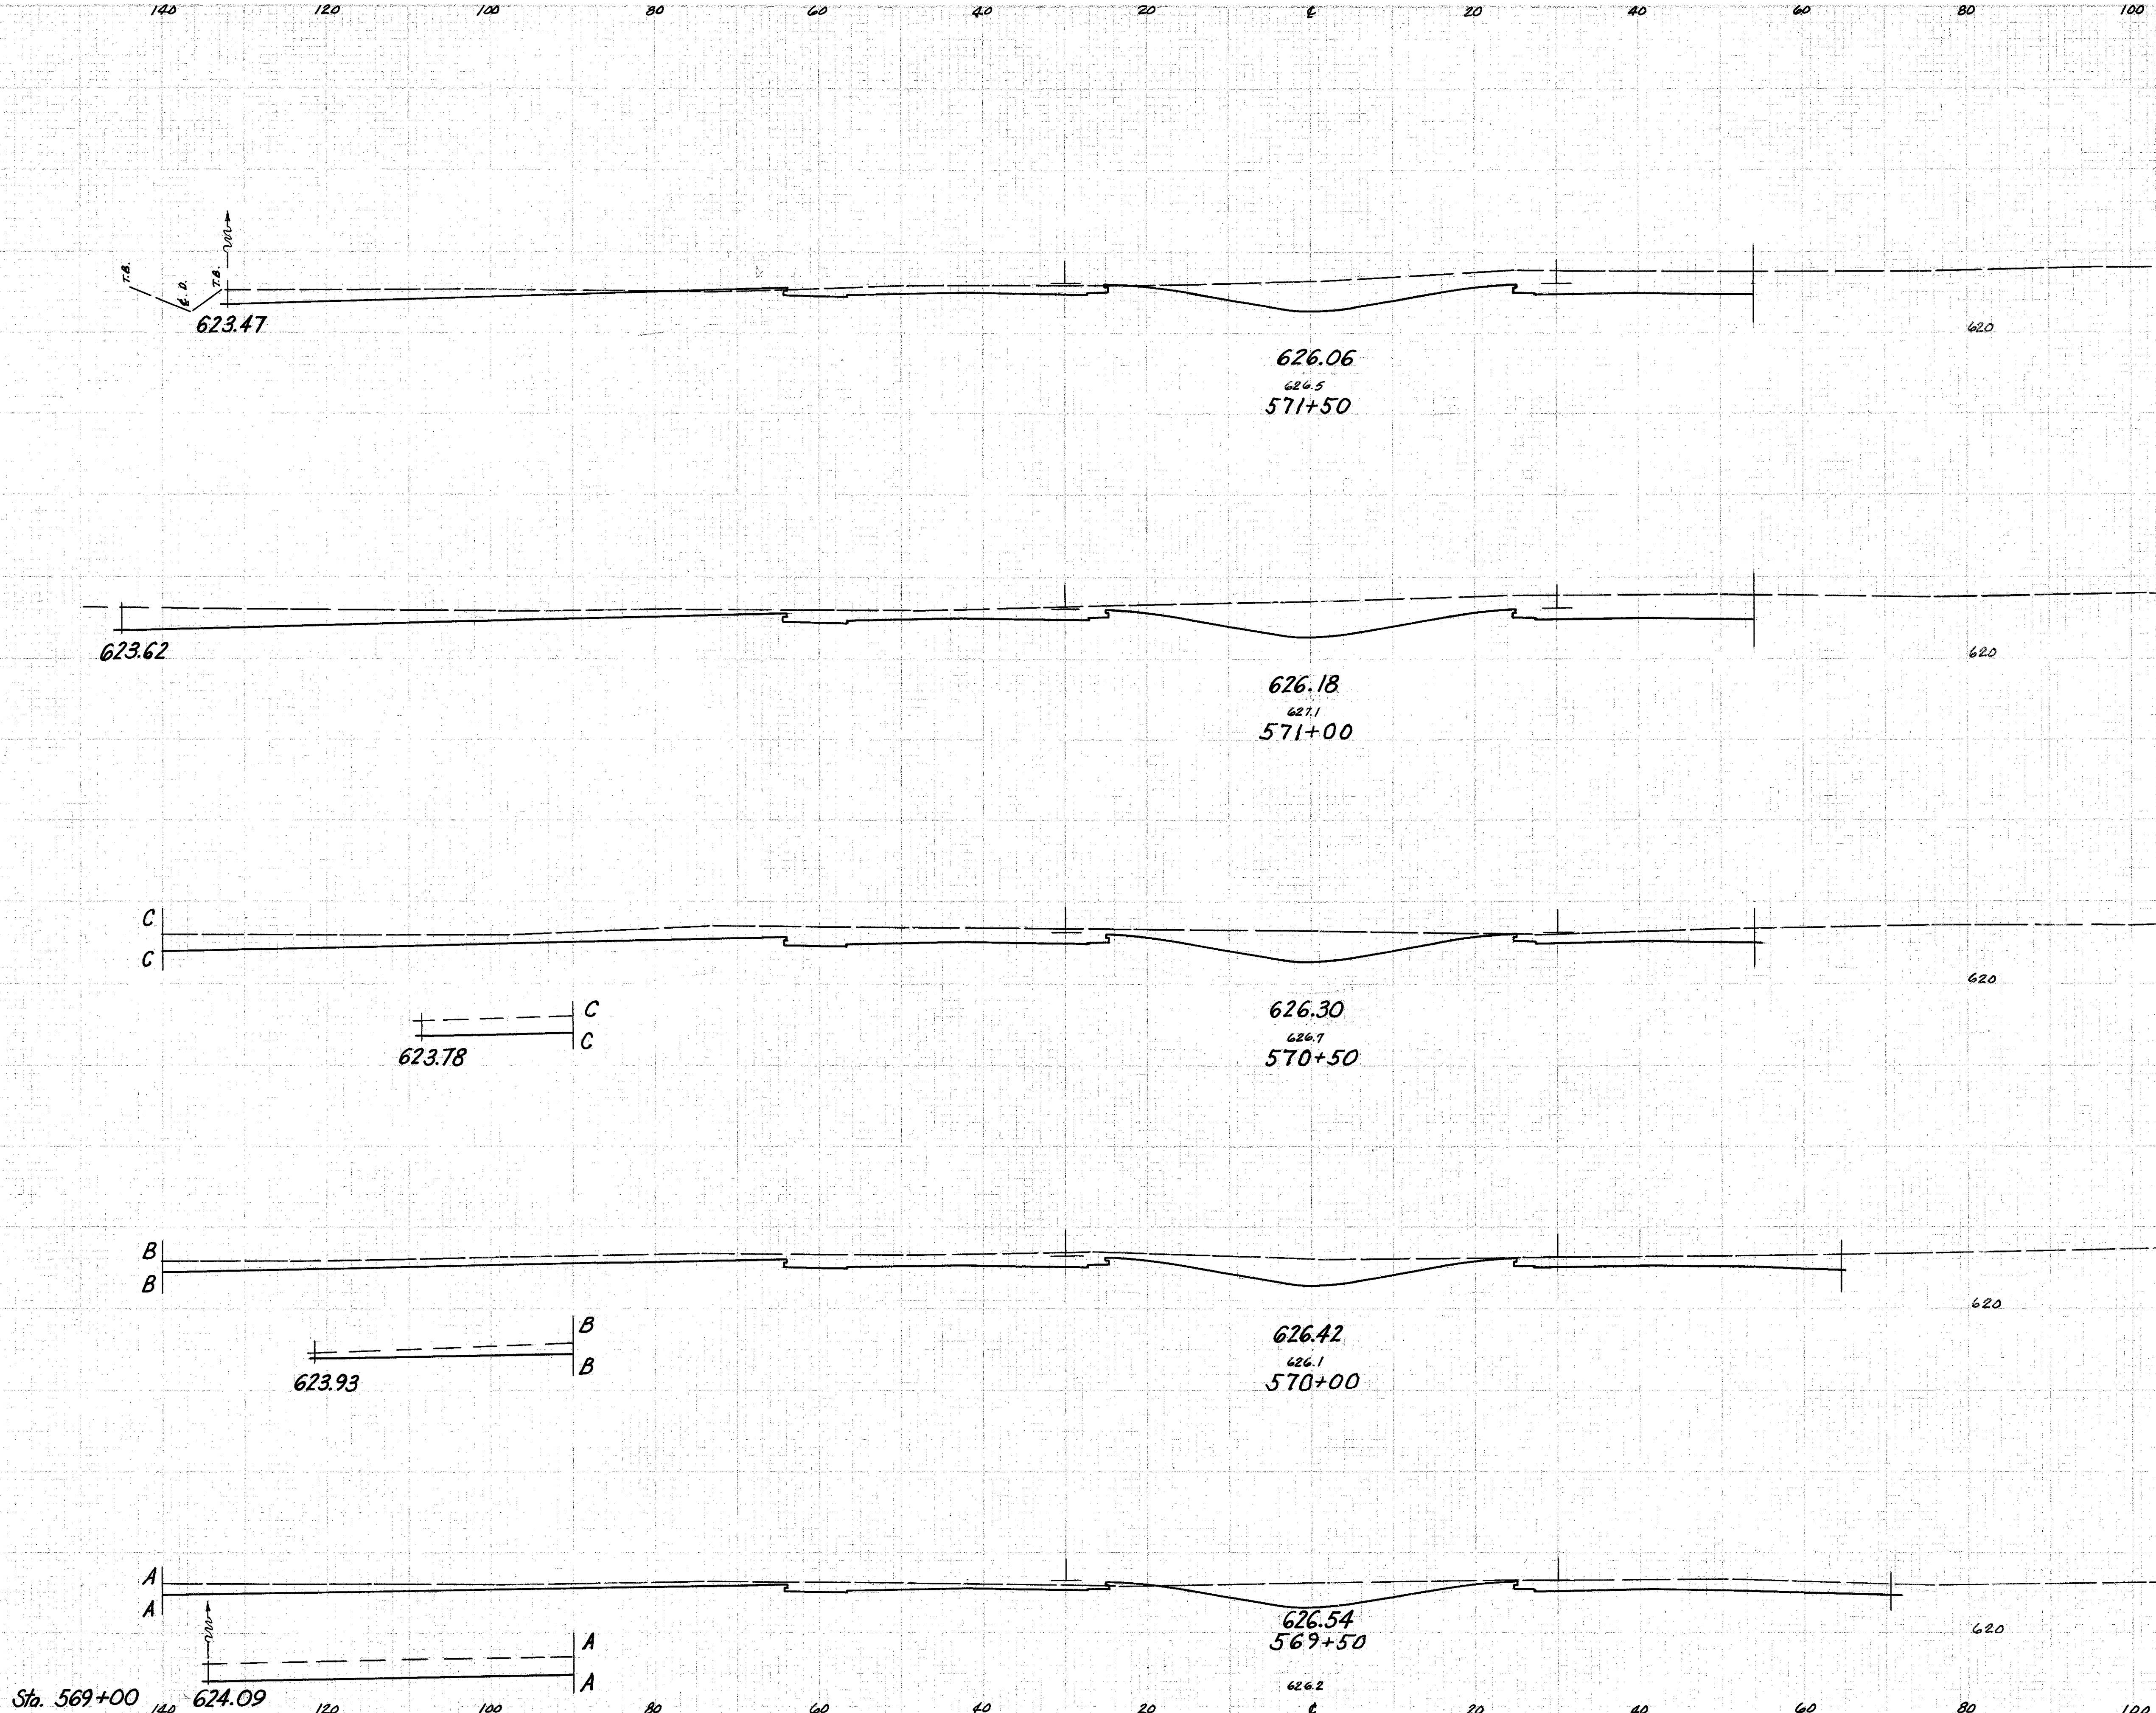

FILE NO. 3	STATE OHIO	PROJECT LAK-2-10.35	86 379
---------------	---------------	------------------------	-----------

LAKE COUNTY
LAK-2-10.35

END AREA		CU. YDS.	
CUT	FILL	CUT	FILL
289			
	649		
412			
	720		
366			
	638		
323	0		
	601	3	
326	3		
	563	3	
282	0		

Sta. 569+00

Sta. 569+00

Relocation SR 2 Sta. 569+50 to 571+50