


LAKE COUNTY
LAK-2-10.35

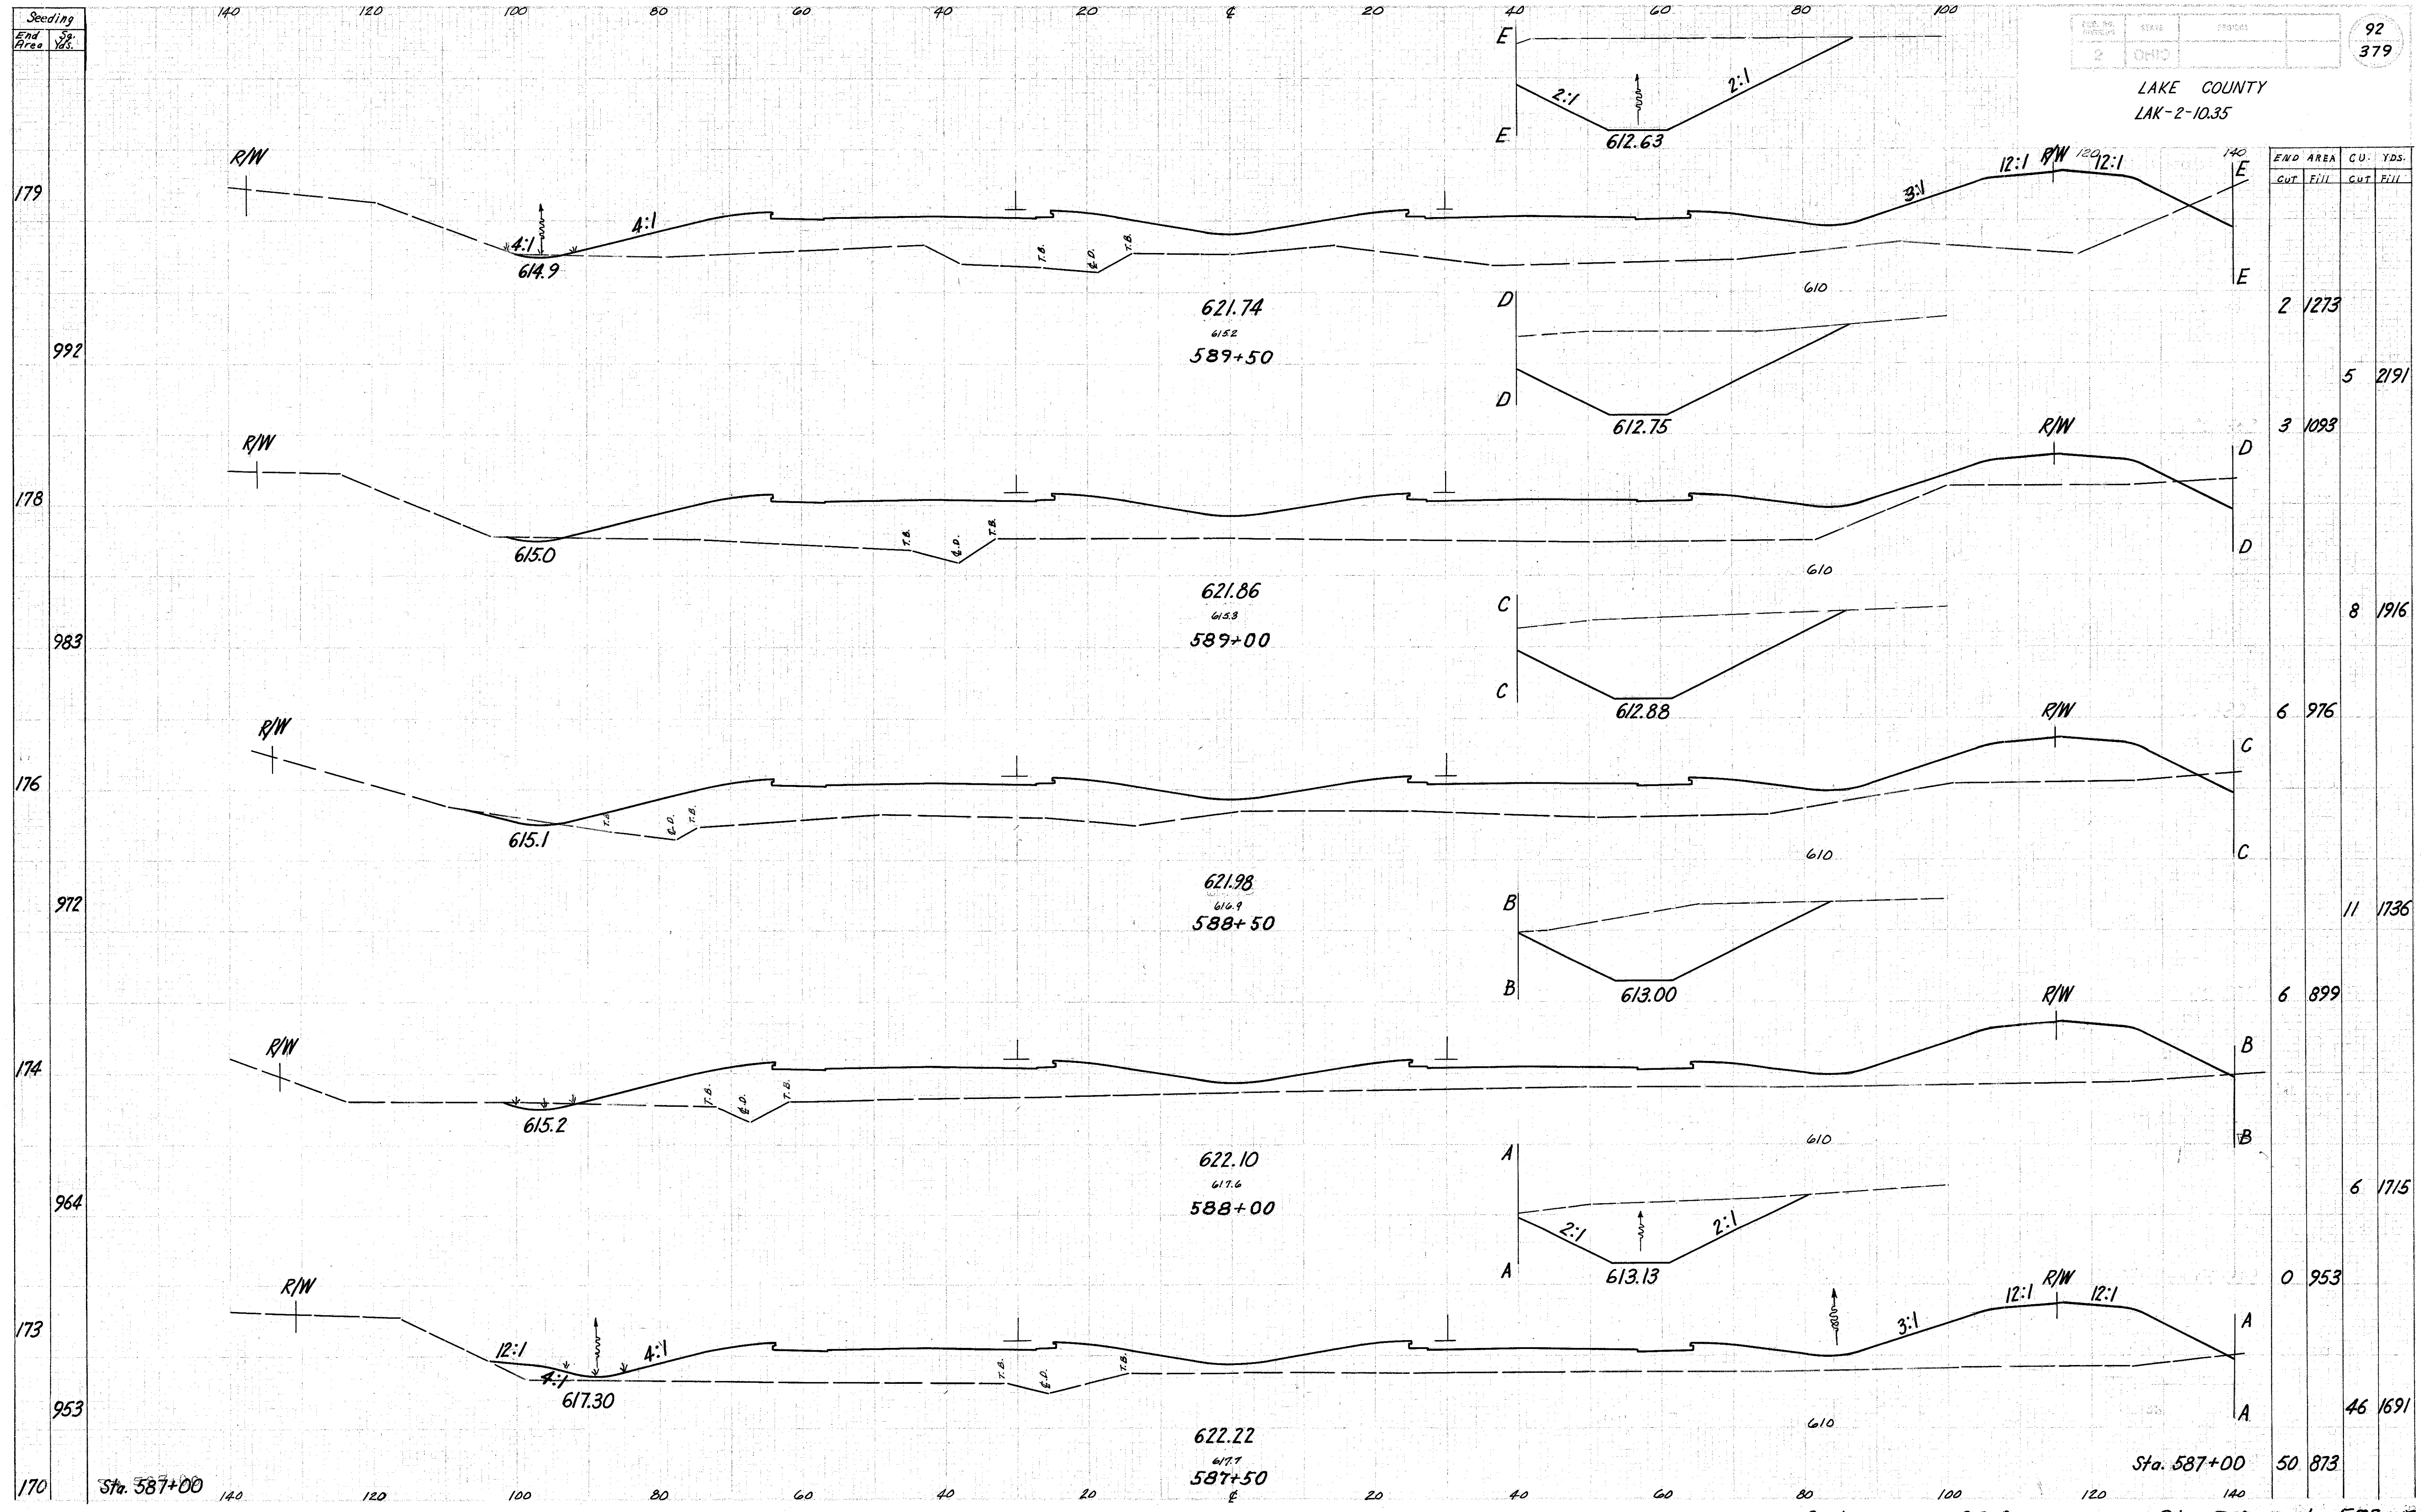

END AREA	CU. YDS.	
	CUT	FILL
2	1273	
		5 2191
3	1093	
		8 1916
6	976	
		11 1736
6	899	
		6 1715
0	953	
		46 1691
50	873	