
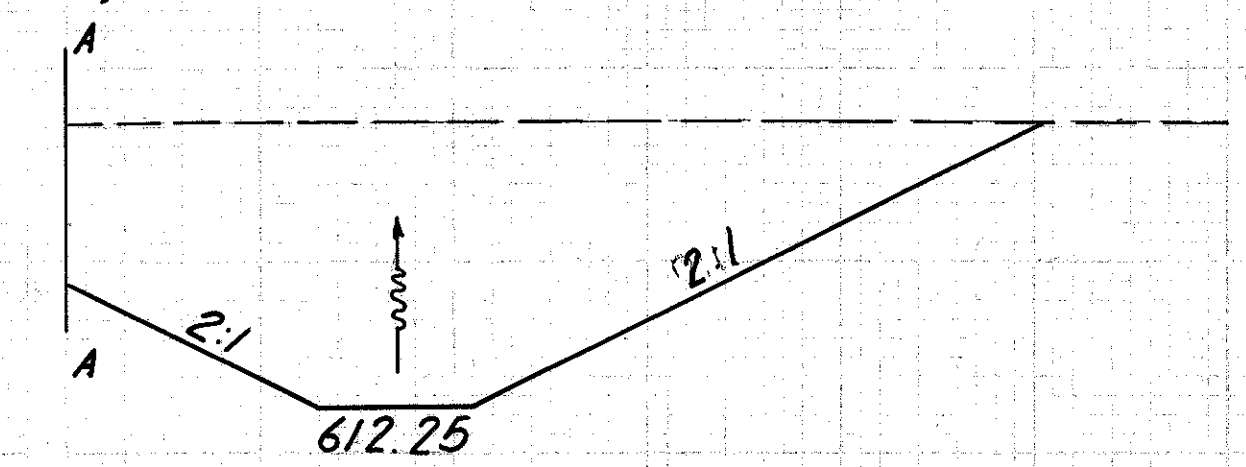
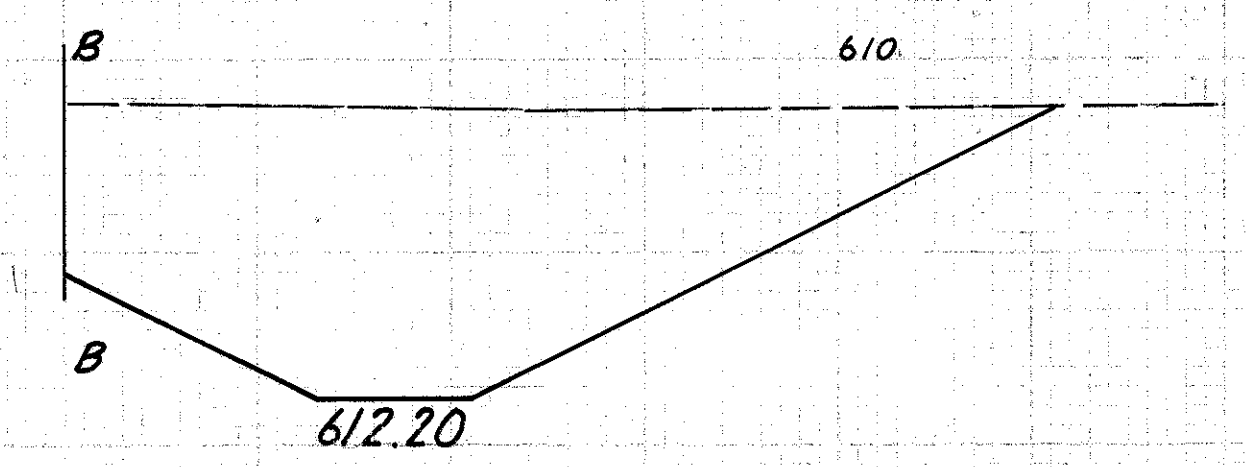
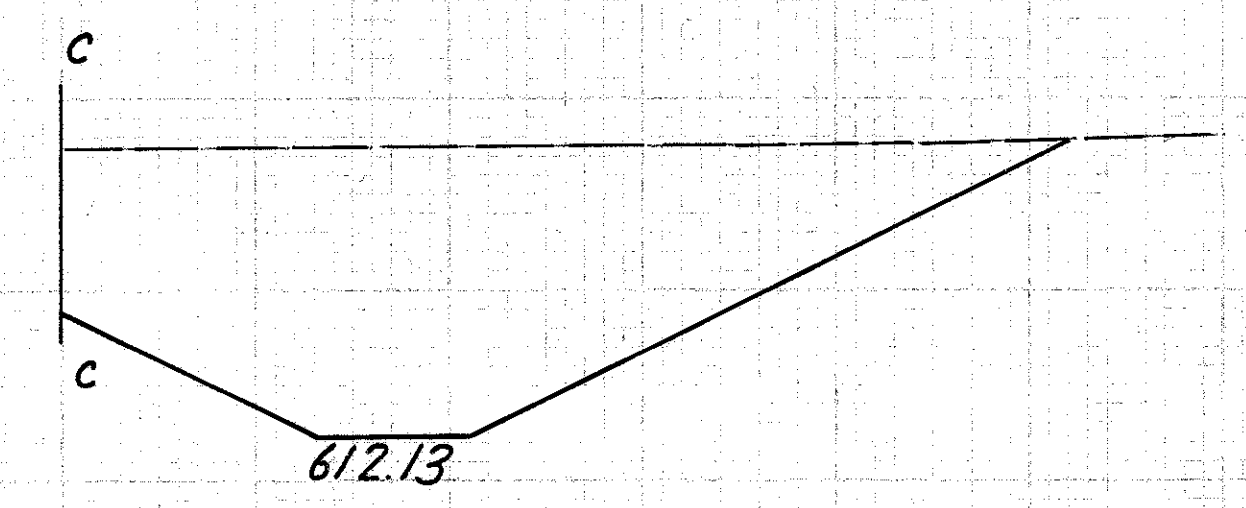
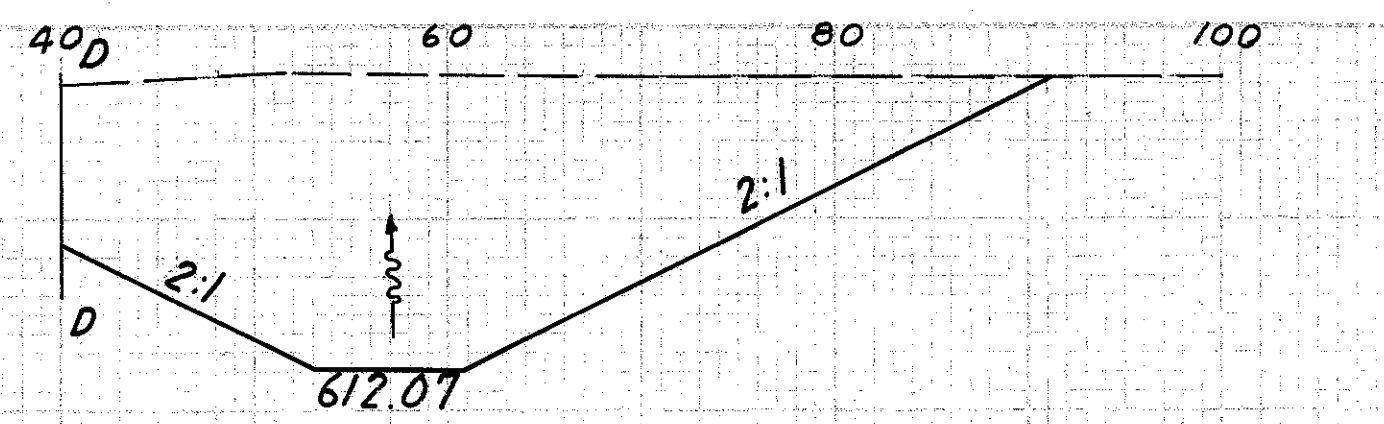


Seeding
End Area
Sp. Yds.

LAKE COUNTY
LAK-2-10.35

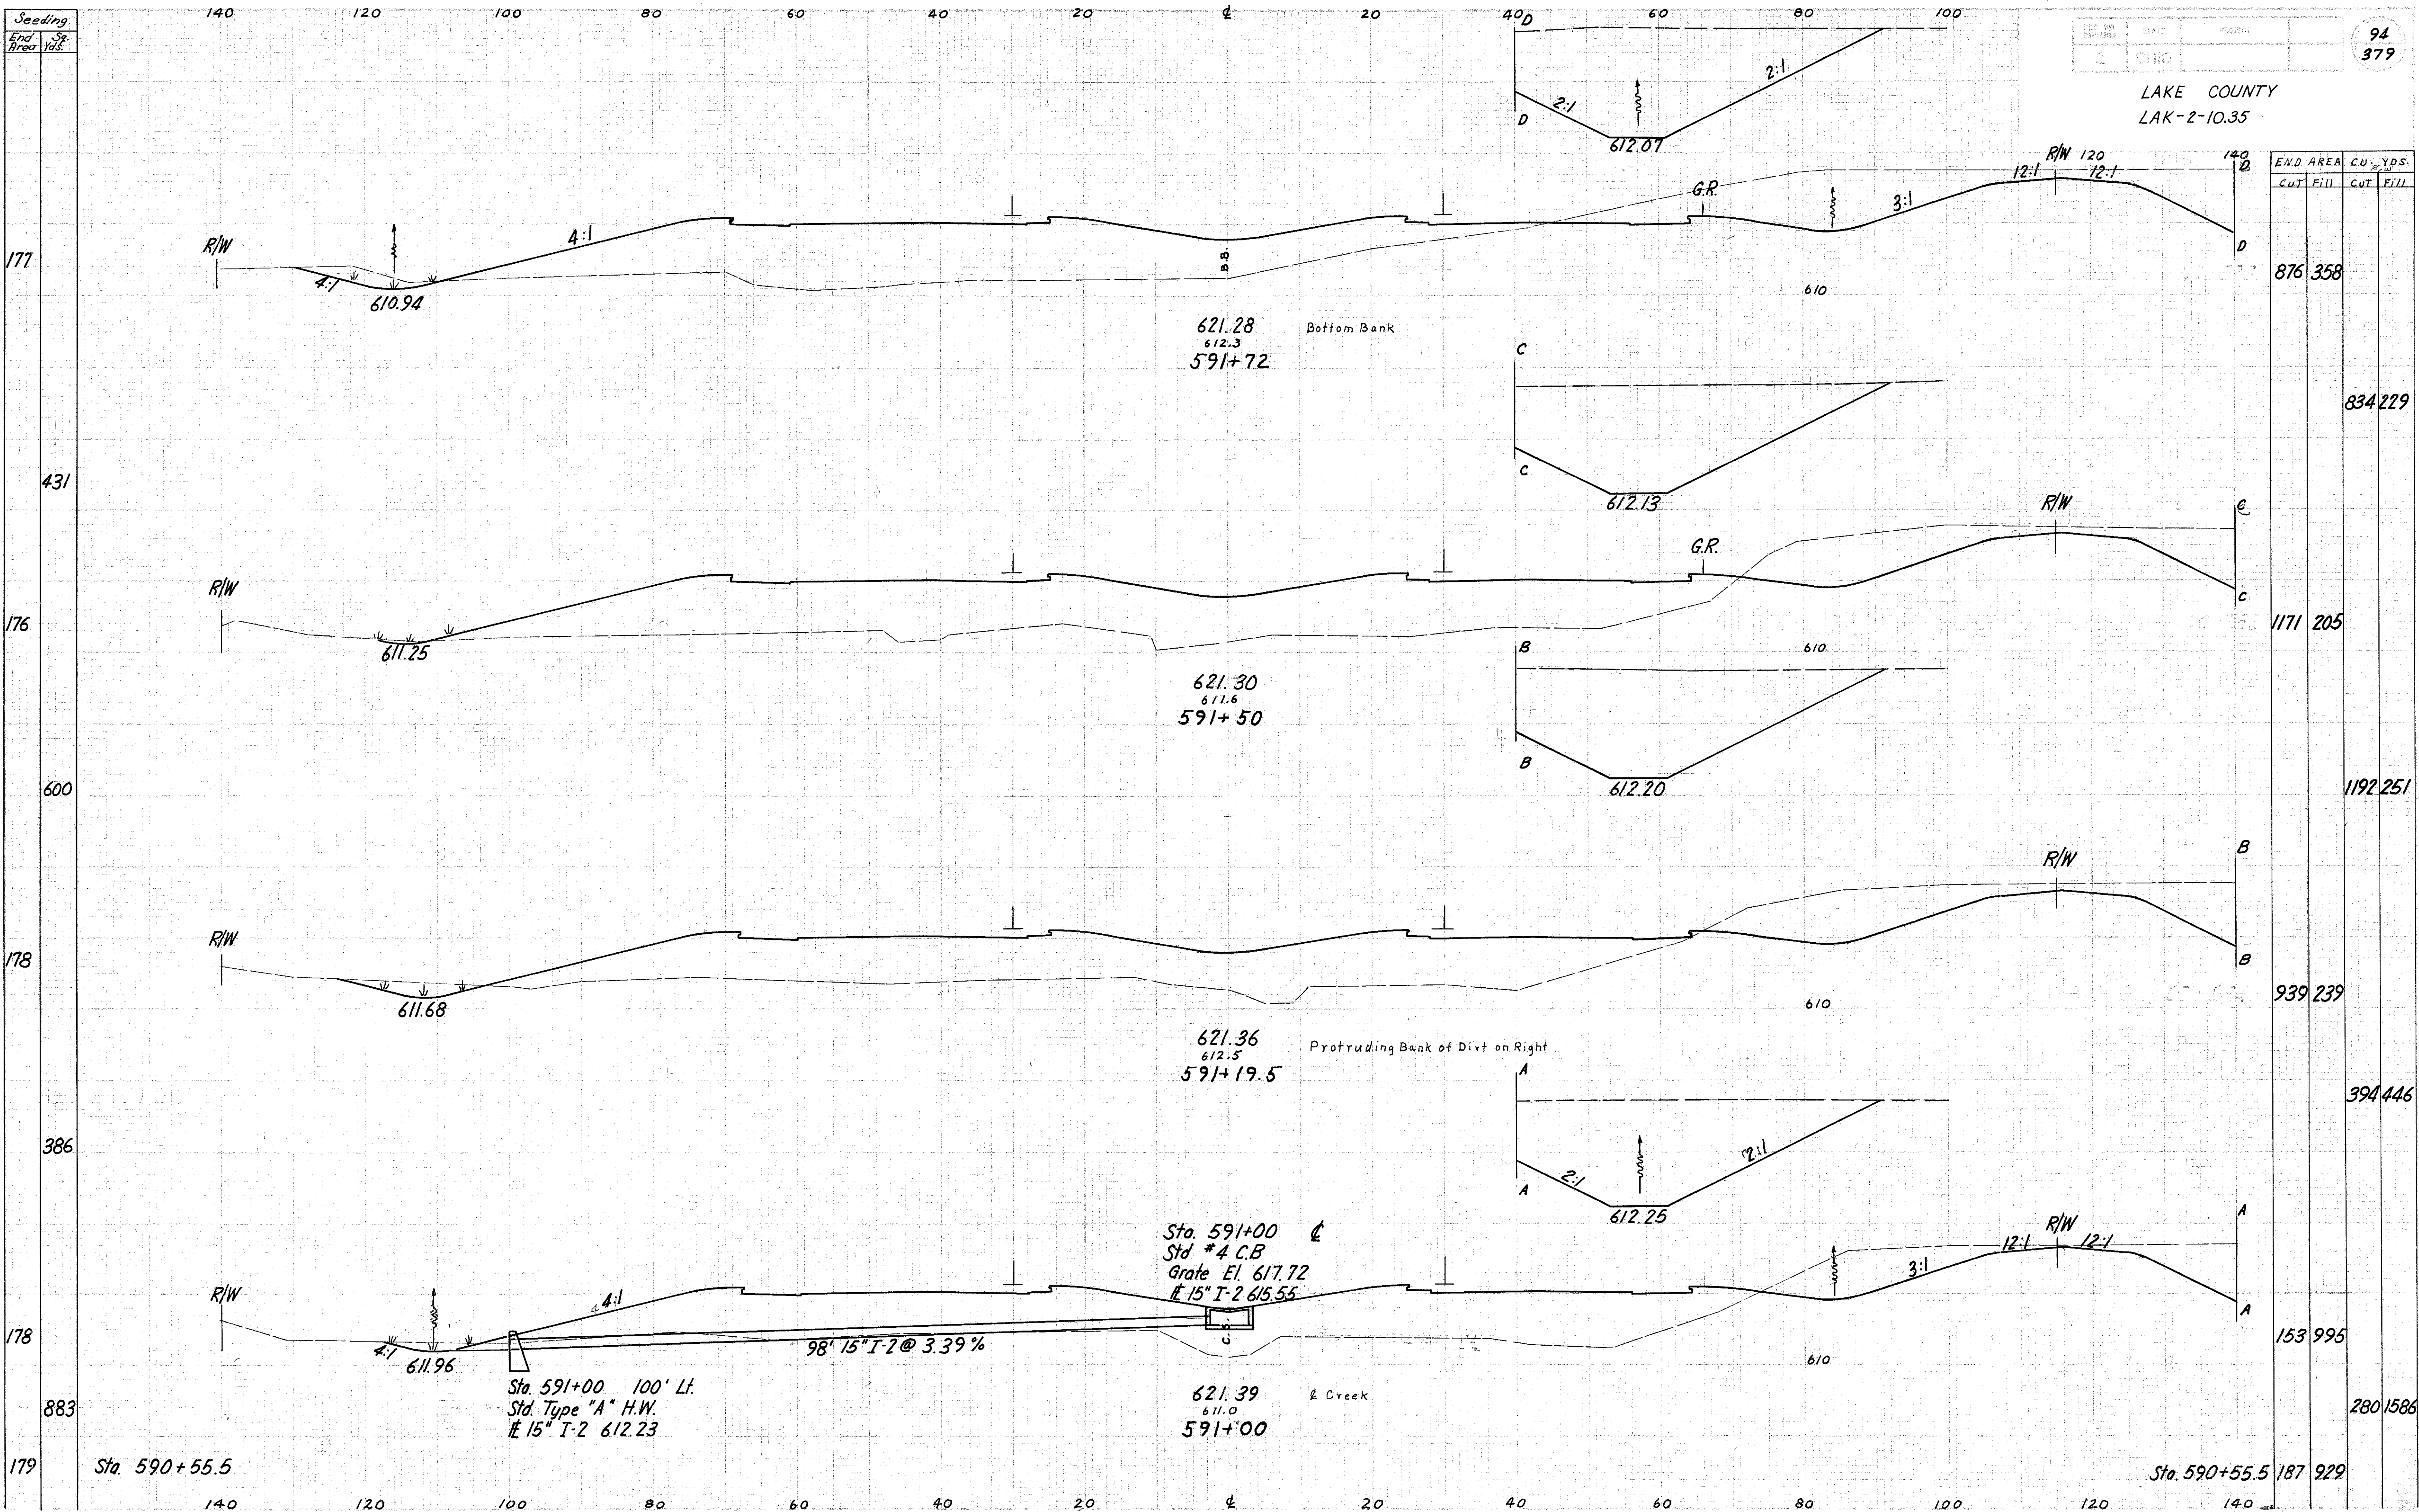

END AREA		CU. YDS.	
CUT	FILL	CUT	FILL
876	358		
		834	229
1171	205		
		1192	251
939	239		
		394	446
153	995		
		280	1586
187	929		

Relocation SR 2

Sta. 591+00 to 591+72