


Seeding
End Area
Sp. Yds.

LAKE COUNTY
LAK-2-10.35

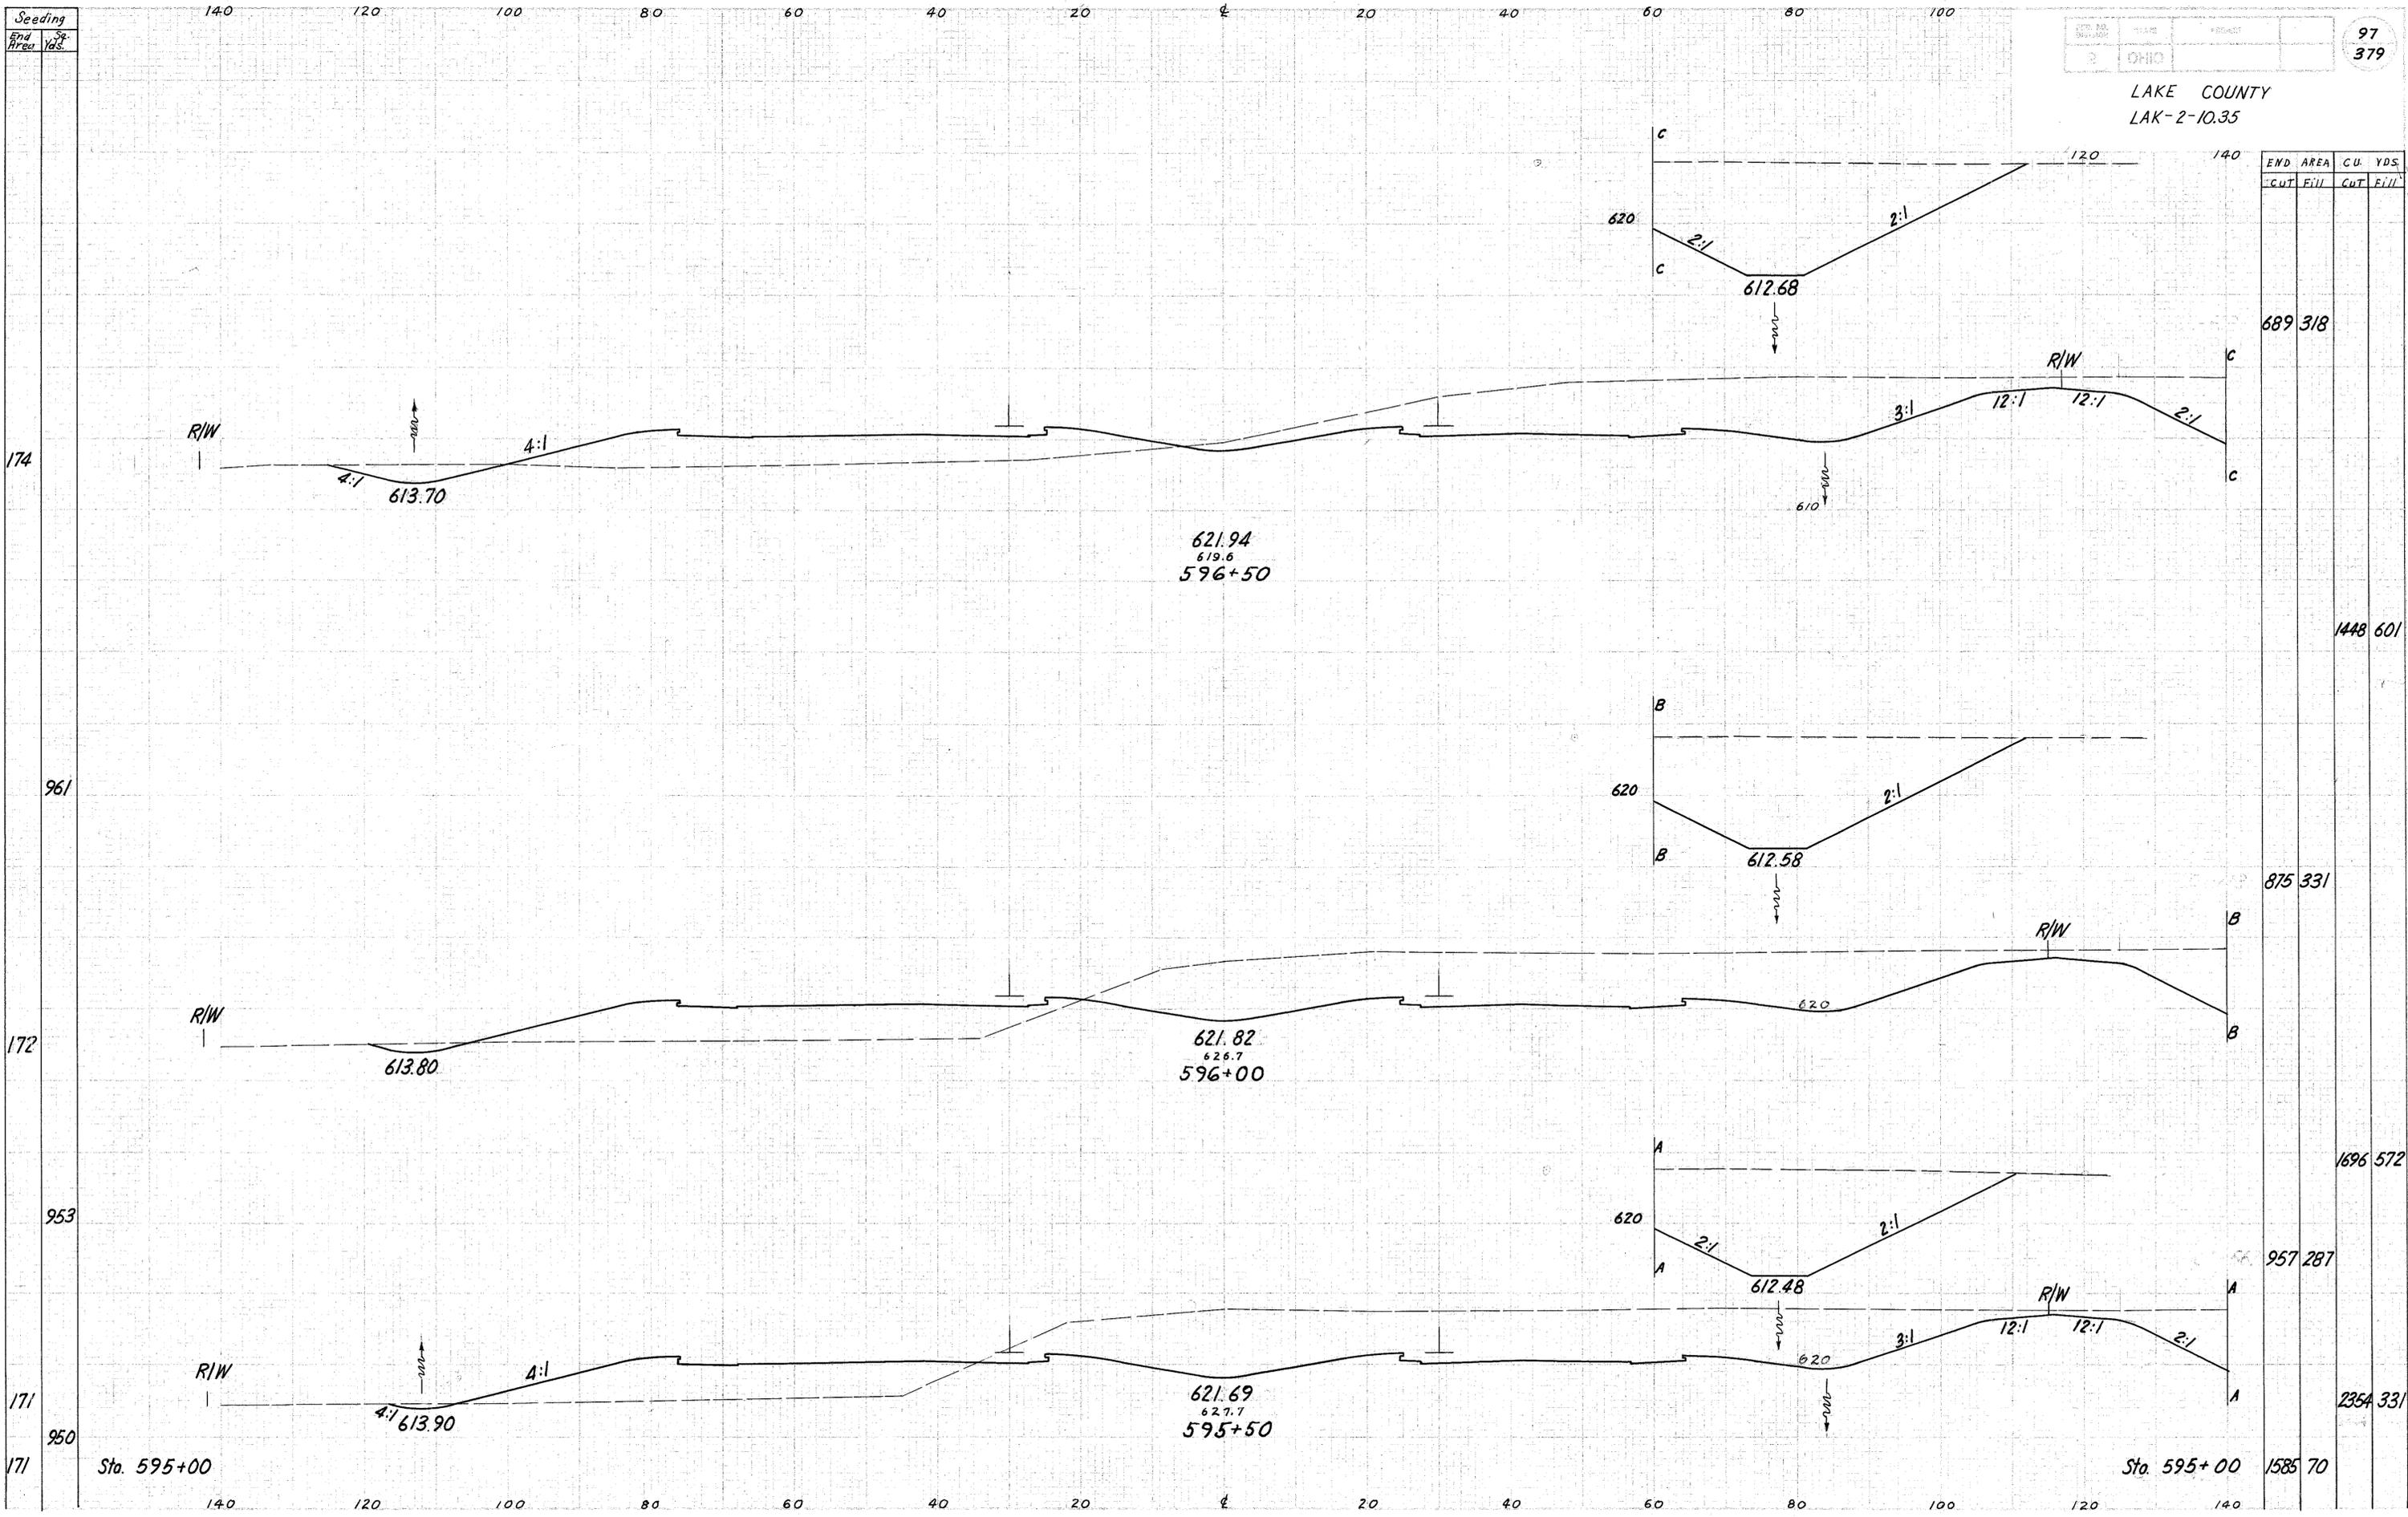

| END AREA | C.U. YDS. | |
|----------|-----------|------|
| | CUT | FILL |
| 689 318 | | |
| 1448 601 | | |
| 875 331 | | |
| 1696 572 | | |
| 957 287 | | |
| 2354 331 | | |
| 1585 70 | | |