


Seeding
End Area
Sq. Yds.

LAKE COUNTY
LAK-2-10.35

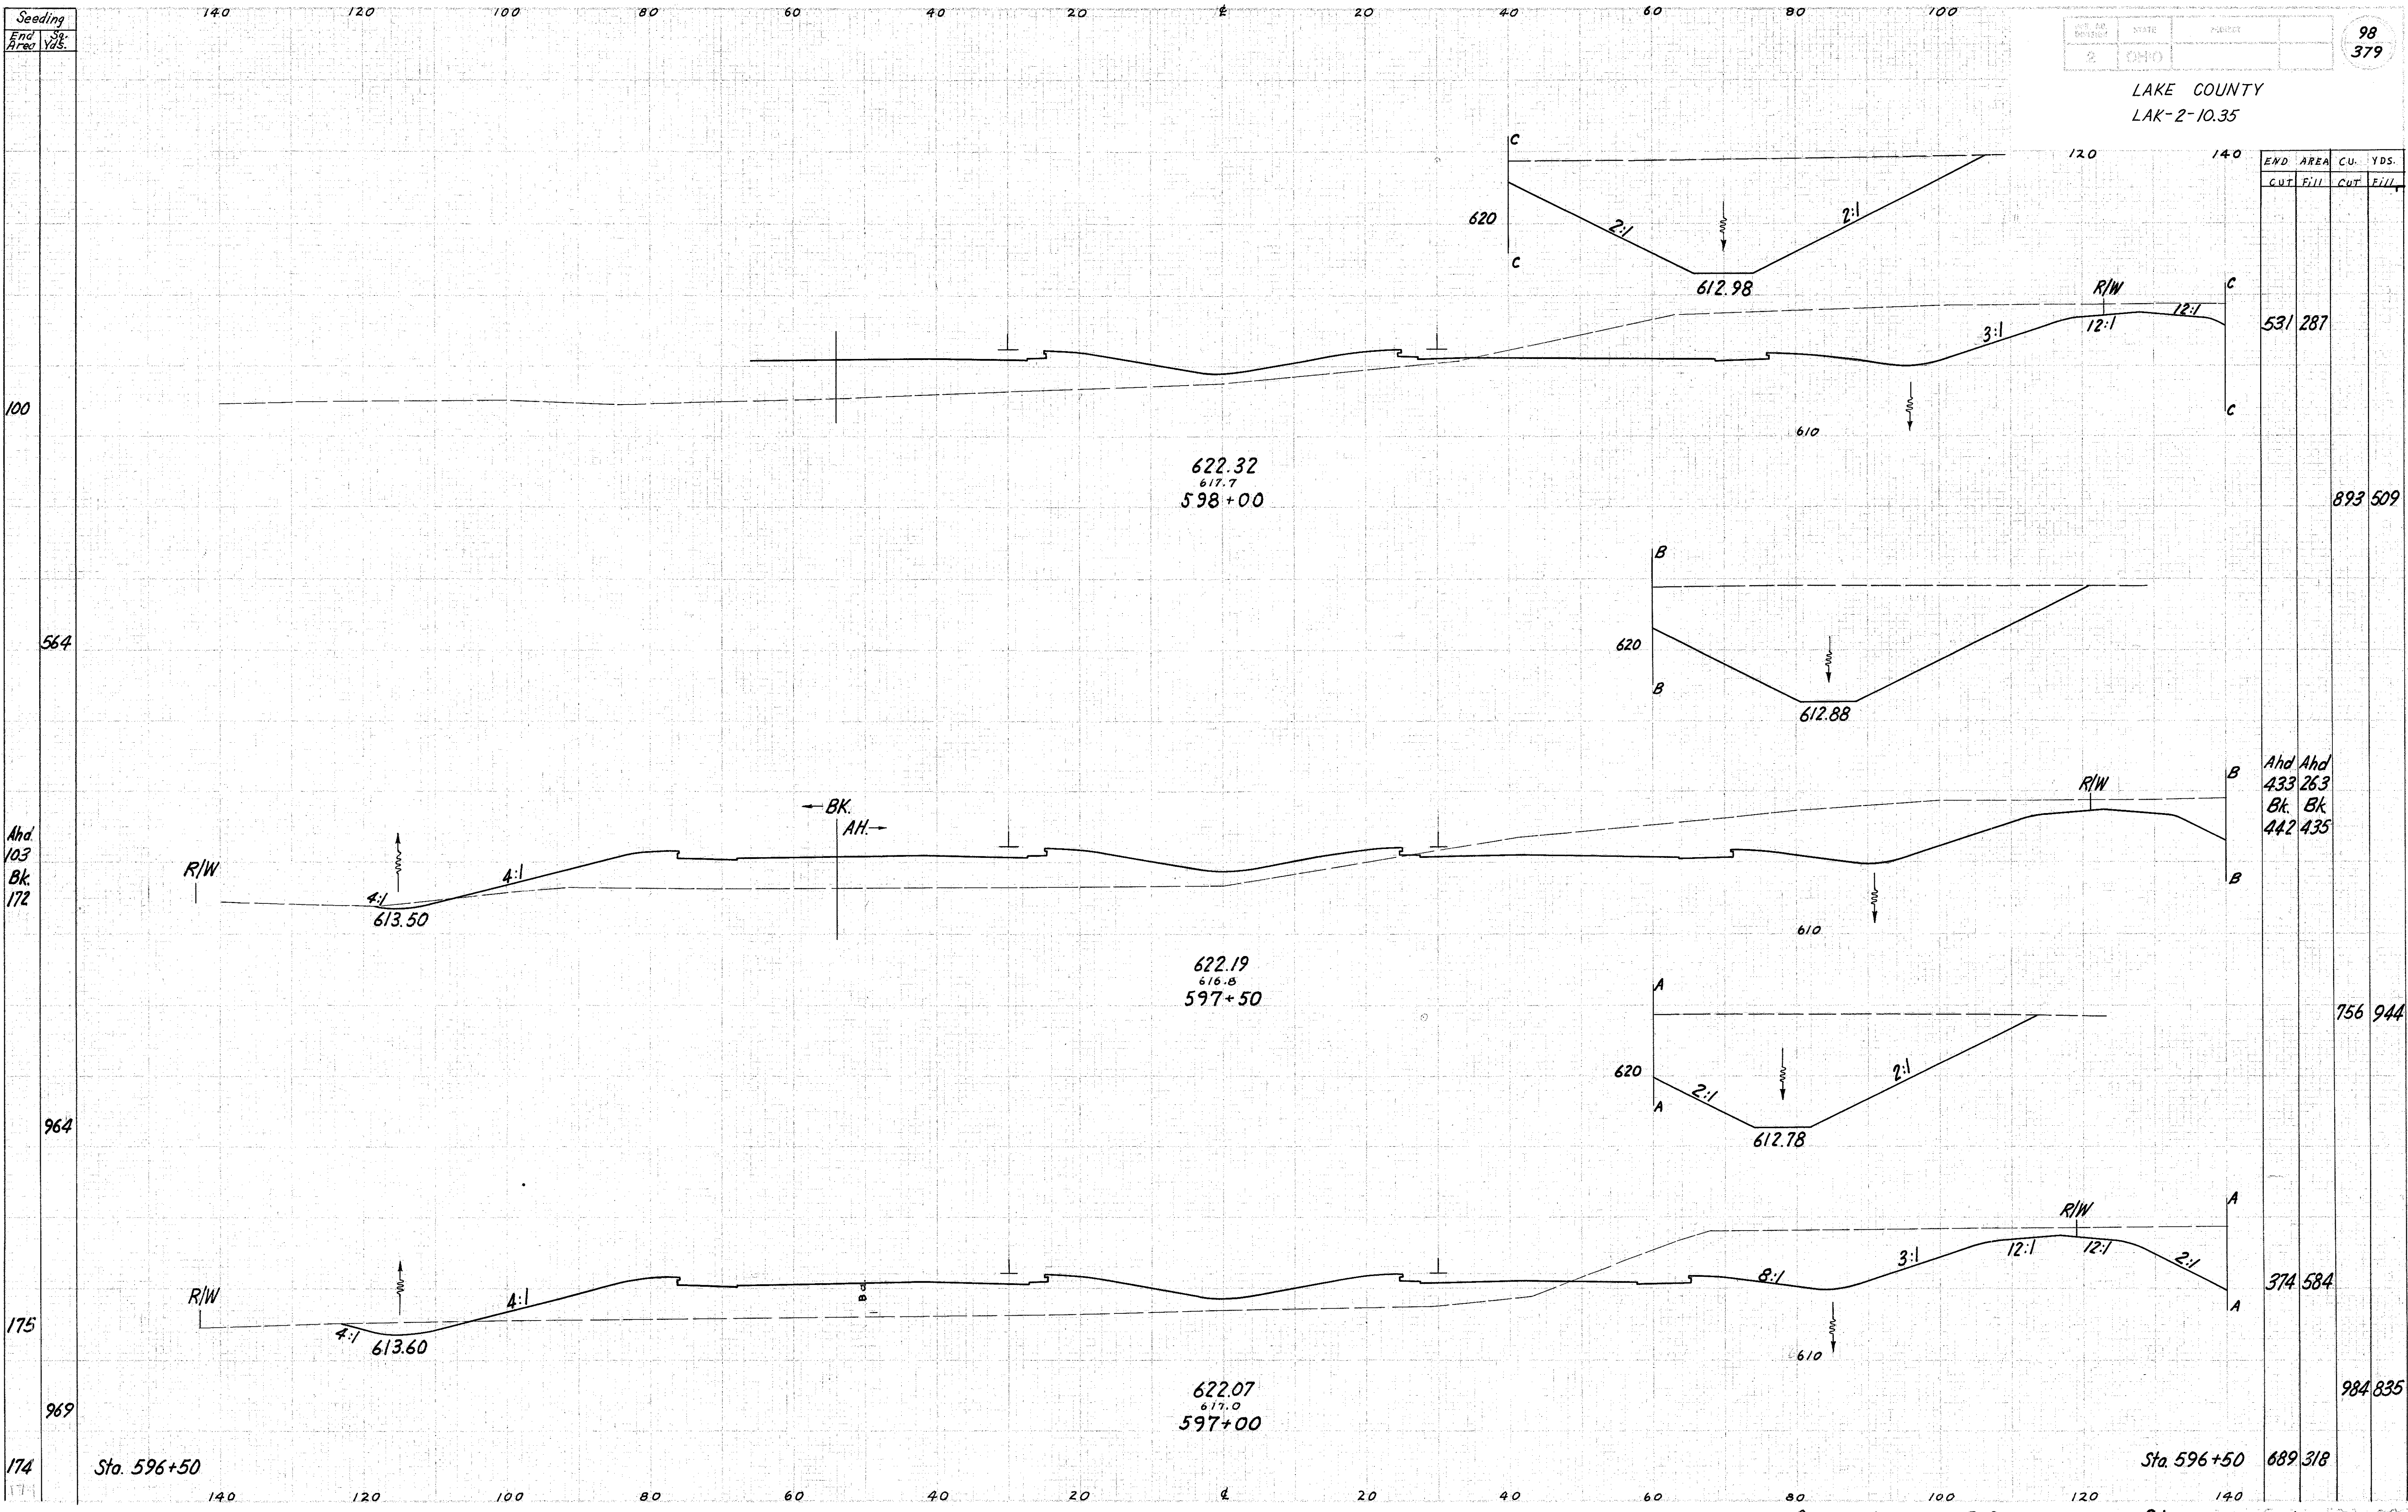

END AREA		CU. YDS.	
CUT	FILL	CUT	FILL
531	287		
		893	509
Ahd	Ahd		
433	263		
Bk.	Bk.		
442	435		
		756	944
		374	584
		984	835
		Sta. 596+50	689 318

Relocation SR 2 Sta. 597+00 to 598+00