


Seeding
End Rec
Sq. Yds.

LAKE COUNTY
LAK-2-10.35

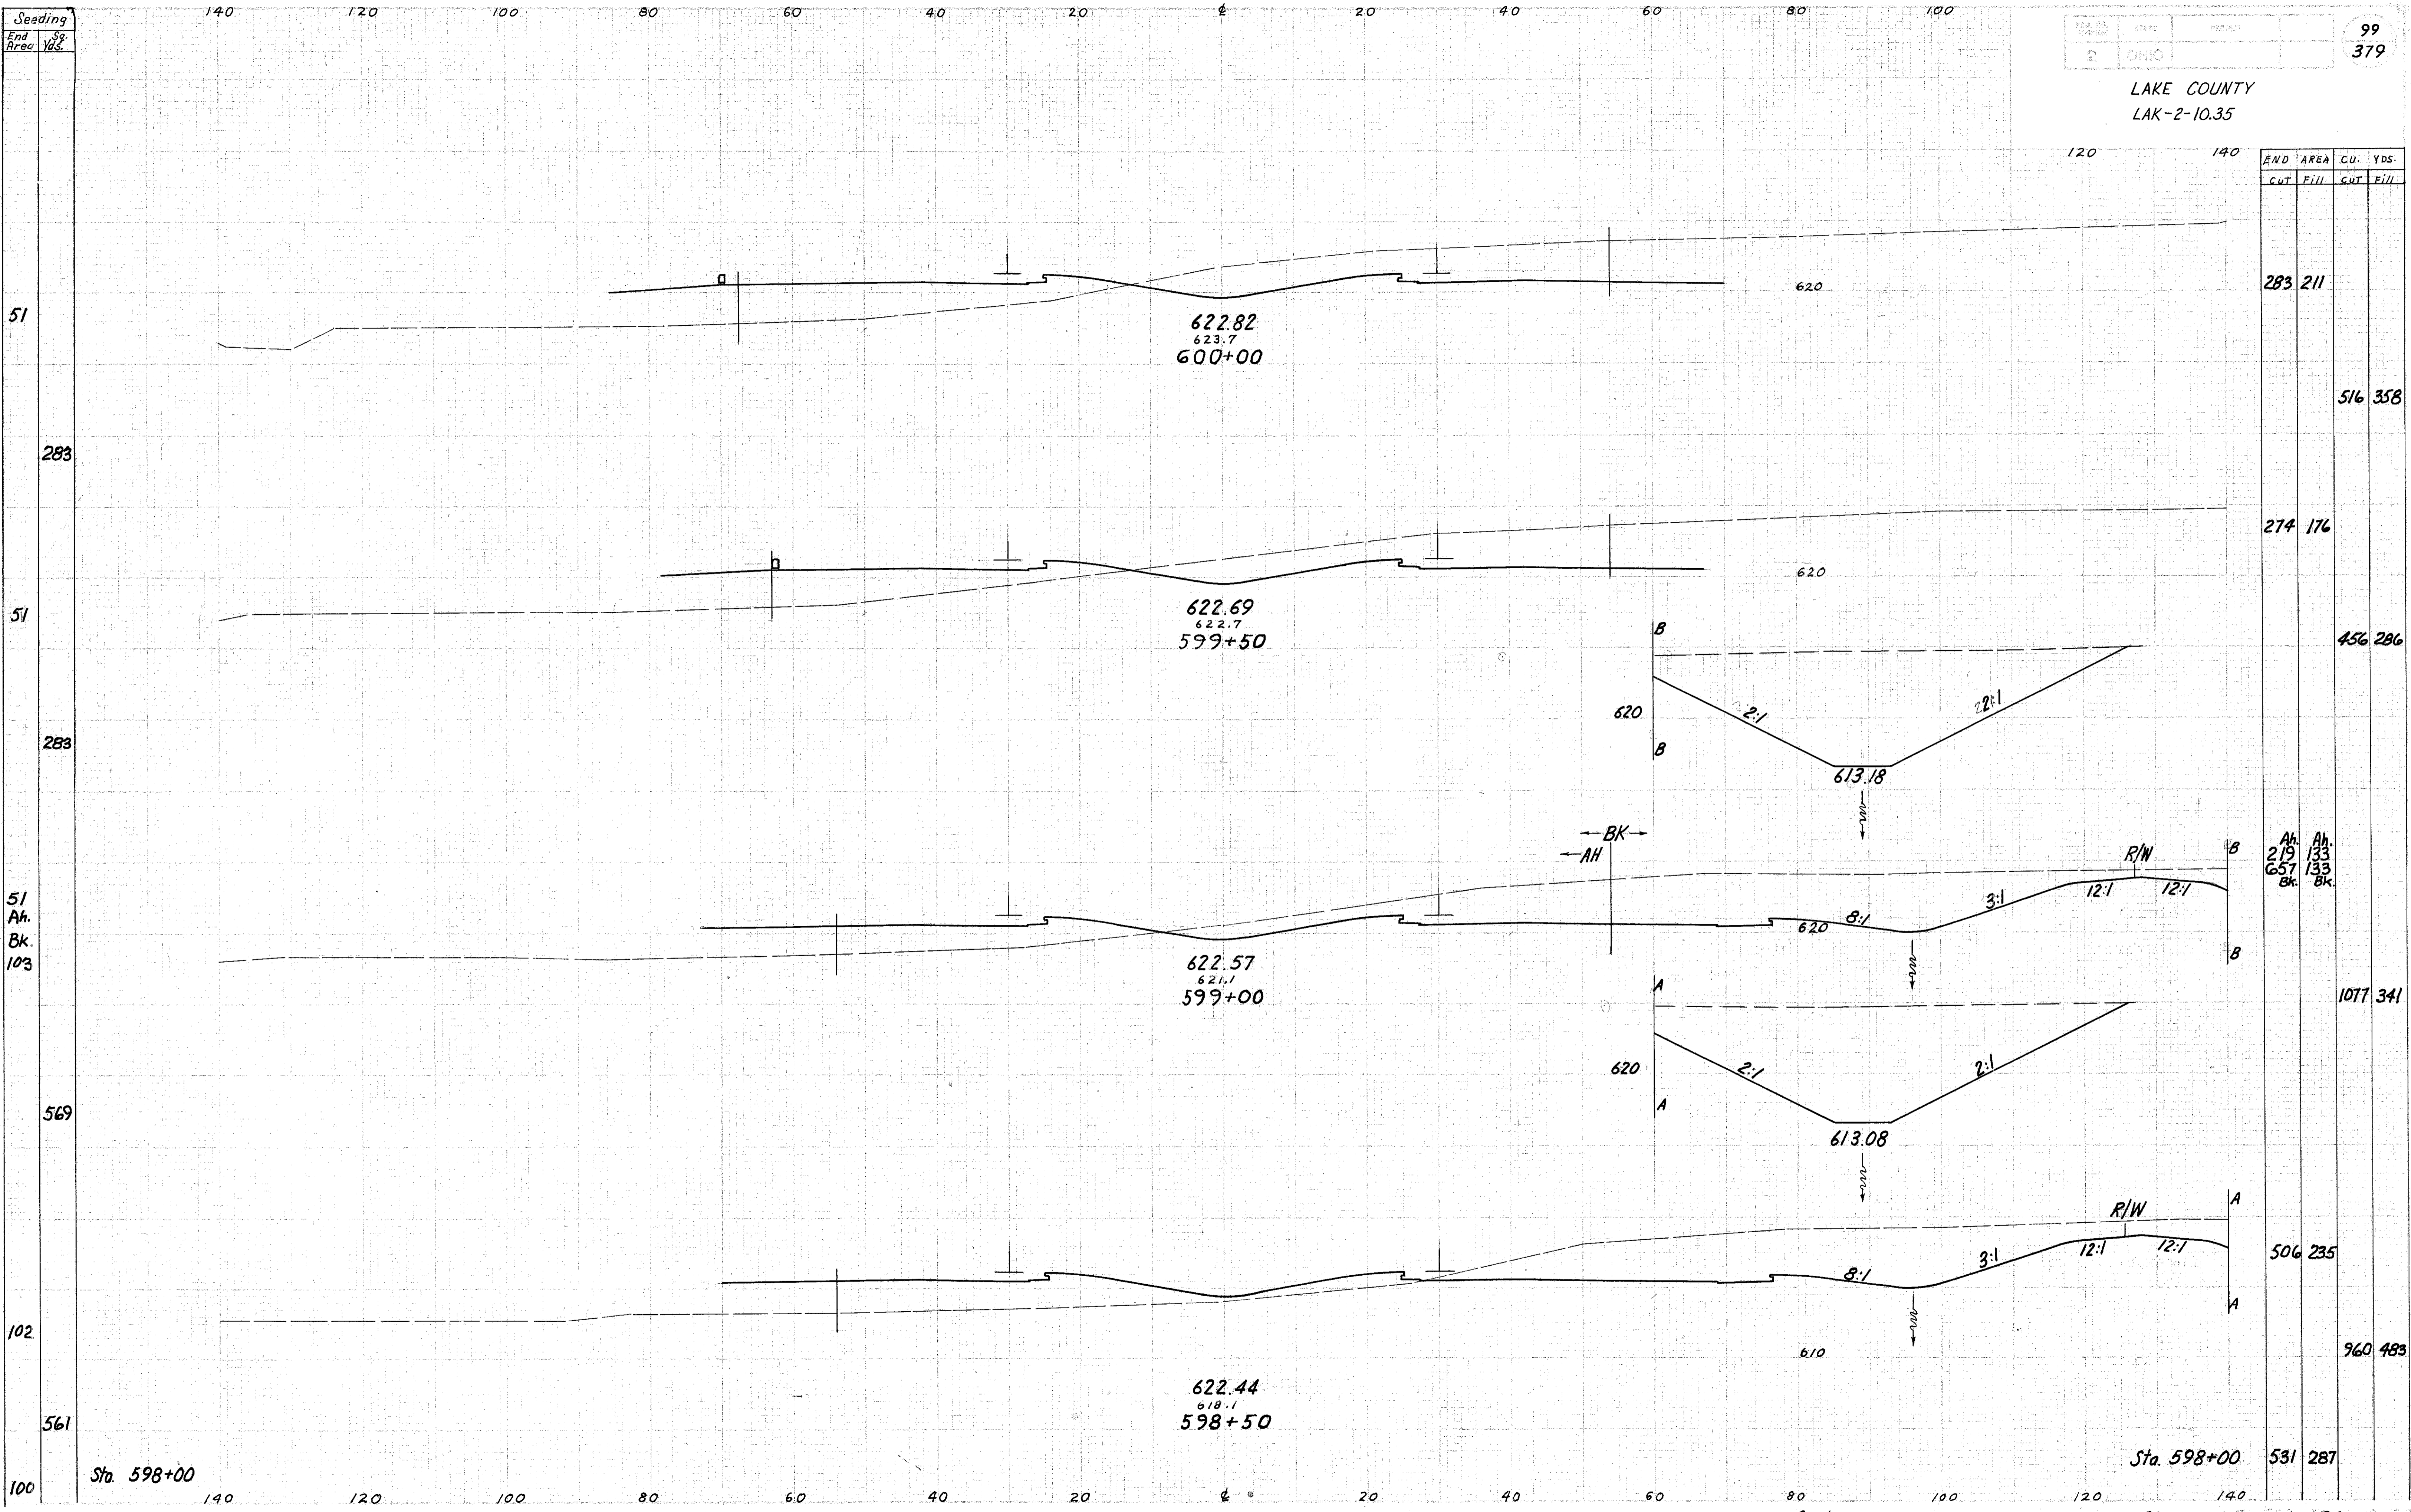

| END AREA | | CU. YDS. | |
|----------|------|----------|------|
| CUT | FILL | CUT | FILL |
| 283 | 211 | 516 | 358 |
| 274 | 176 | 456 | 286 |
| 219 | 133 | 1077 | 341 |
| 657 | 133 | 506 | 235 |
| Bk. | Bk. | 960 | 483 |
| 531 | 287 | | |

Relocation SR2 Sta. 598+50 to 600+00