


Seeding
End Area
74
397
69
367
63
339
59
306
51

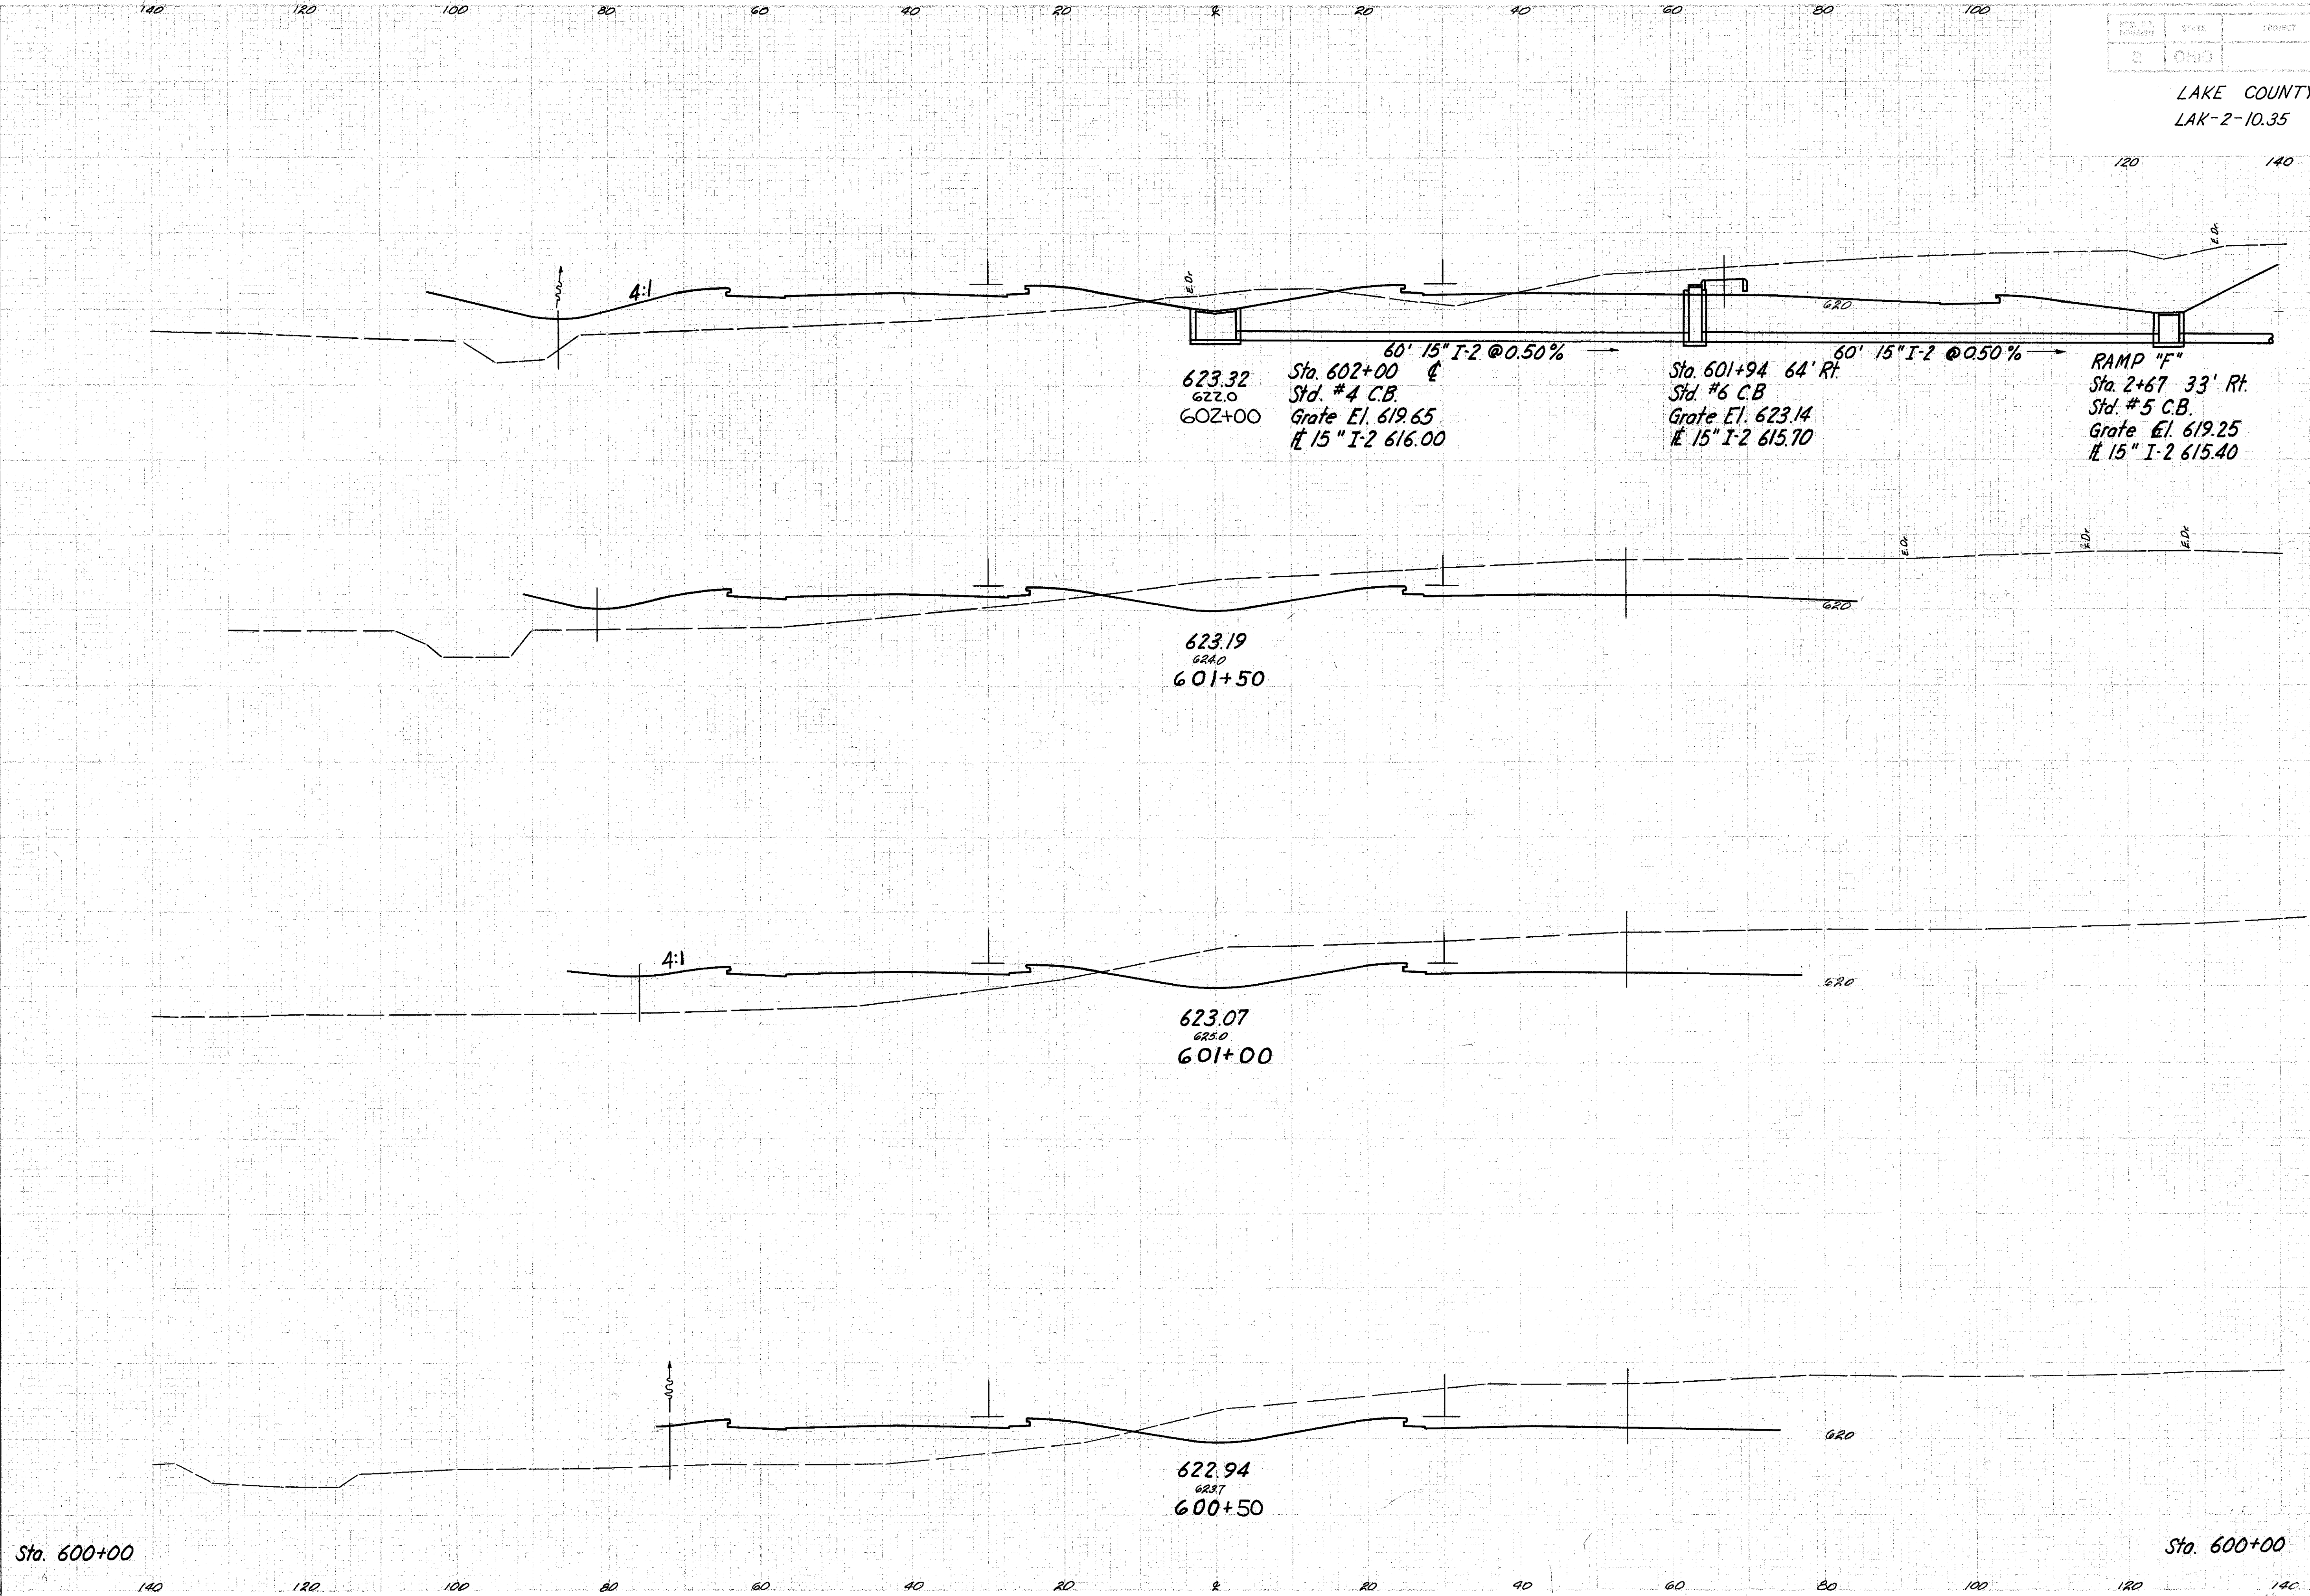

LAKE COUNTY
LAK-2-10.35

100
379

END AREA	CU. YDS.	
	CUT	FILL
97	308	
		305 473
232	203	
		483 396
290	225	
		537 445
290	256	
		531 432
283	211	

AREAS by C.C. 9-2-53

Relocation SR 2 Sta. 600+50 to 602+00