


Seeding
End Area
Sq. Yds.

LAKE COUNTY
LAK-2-10.35

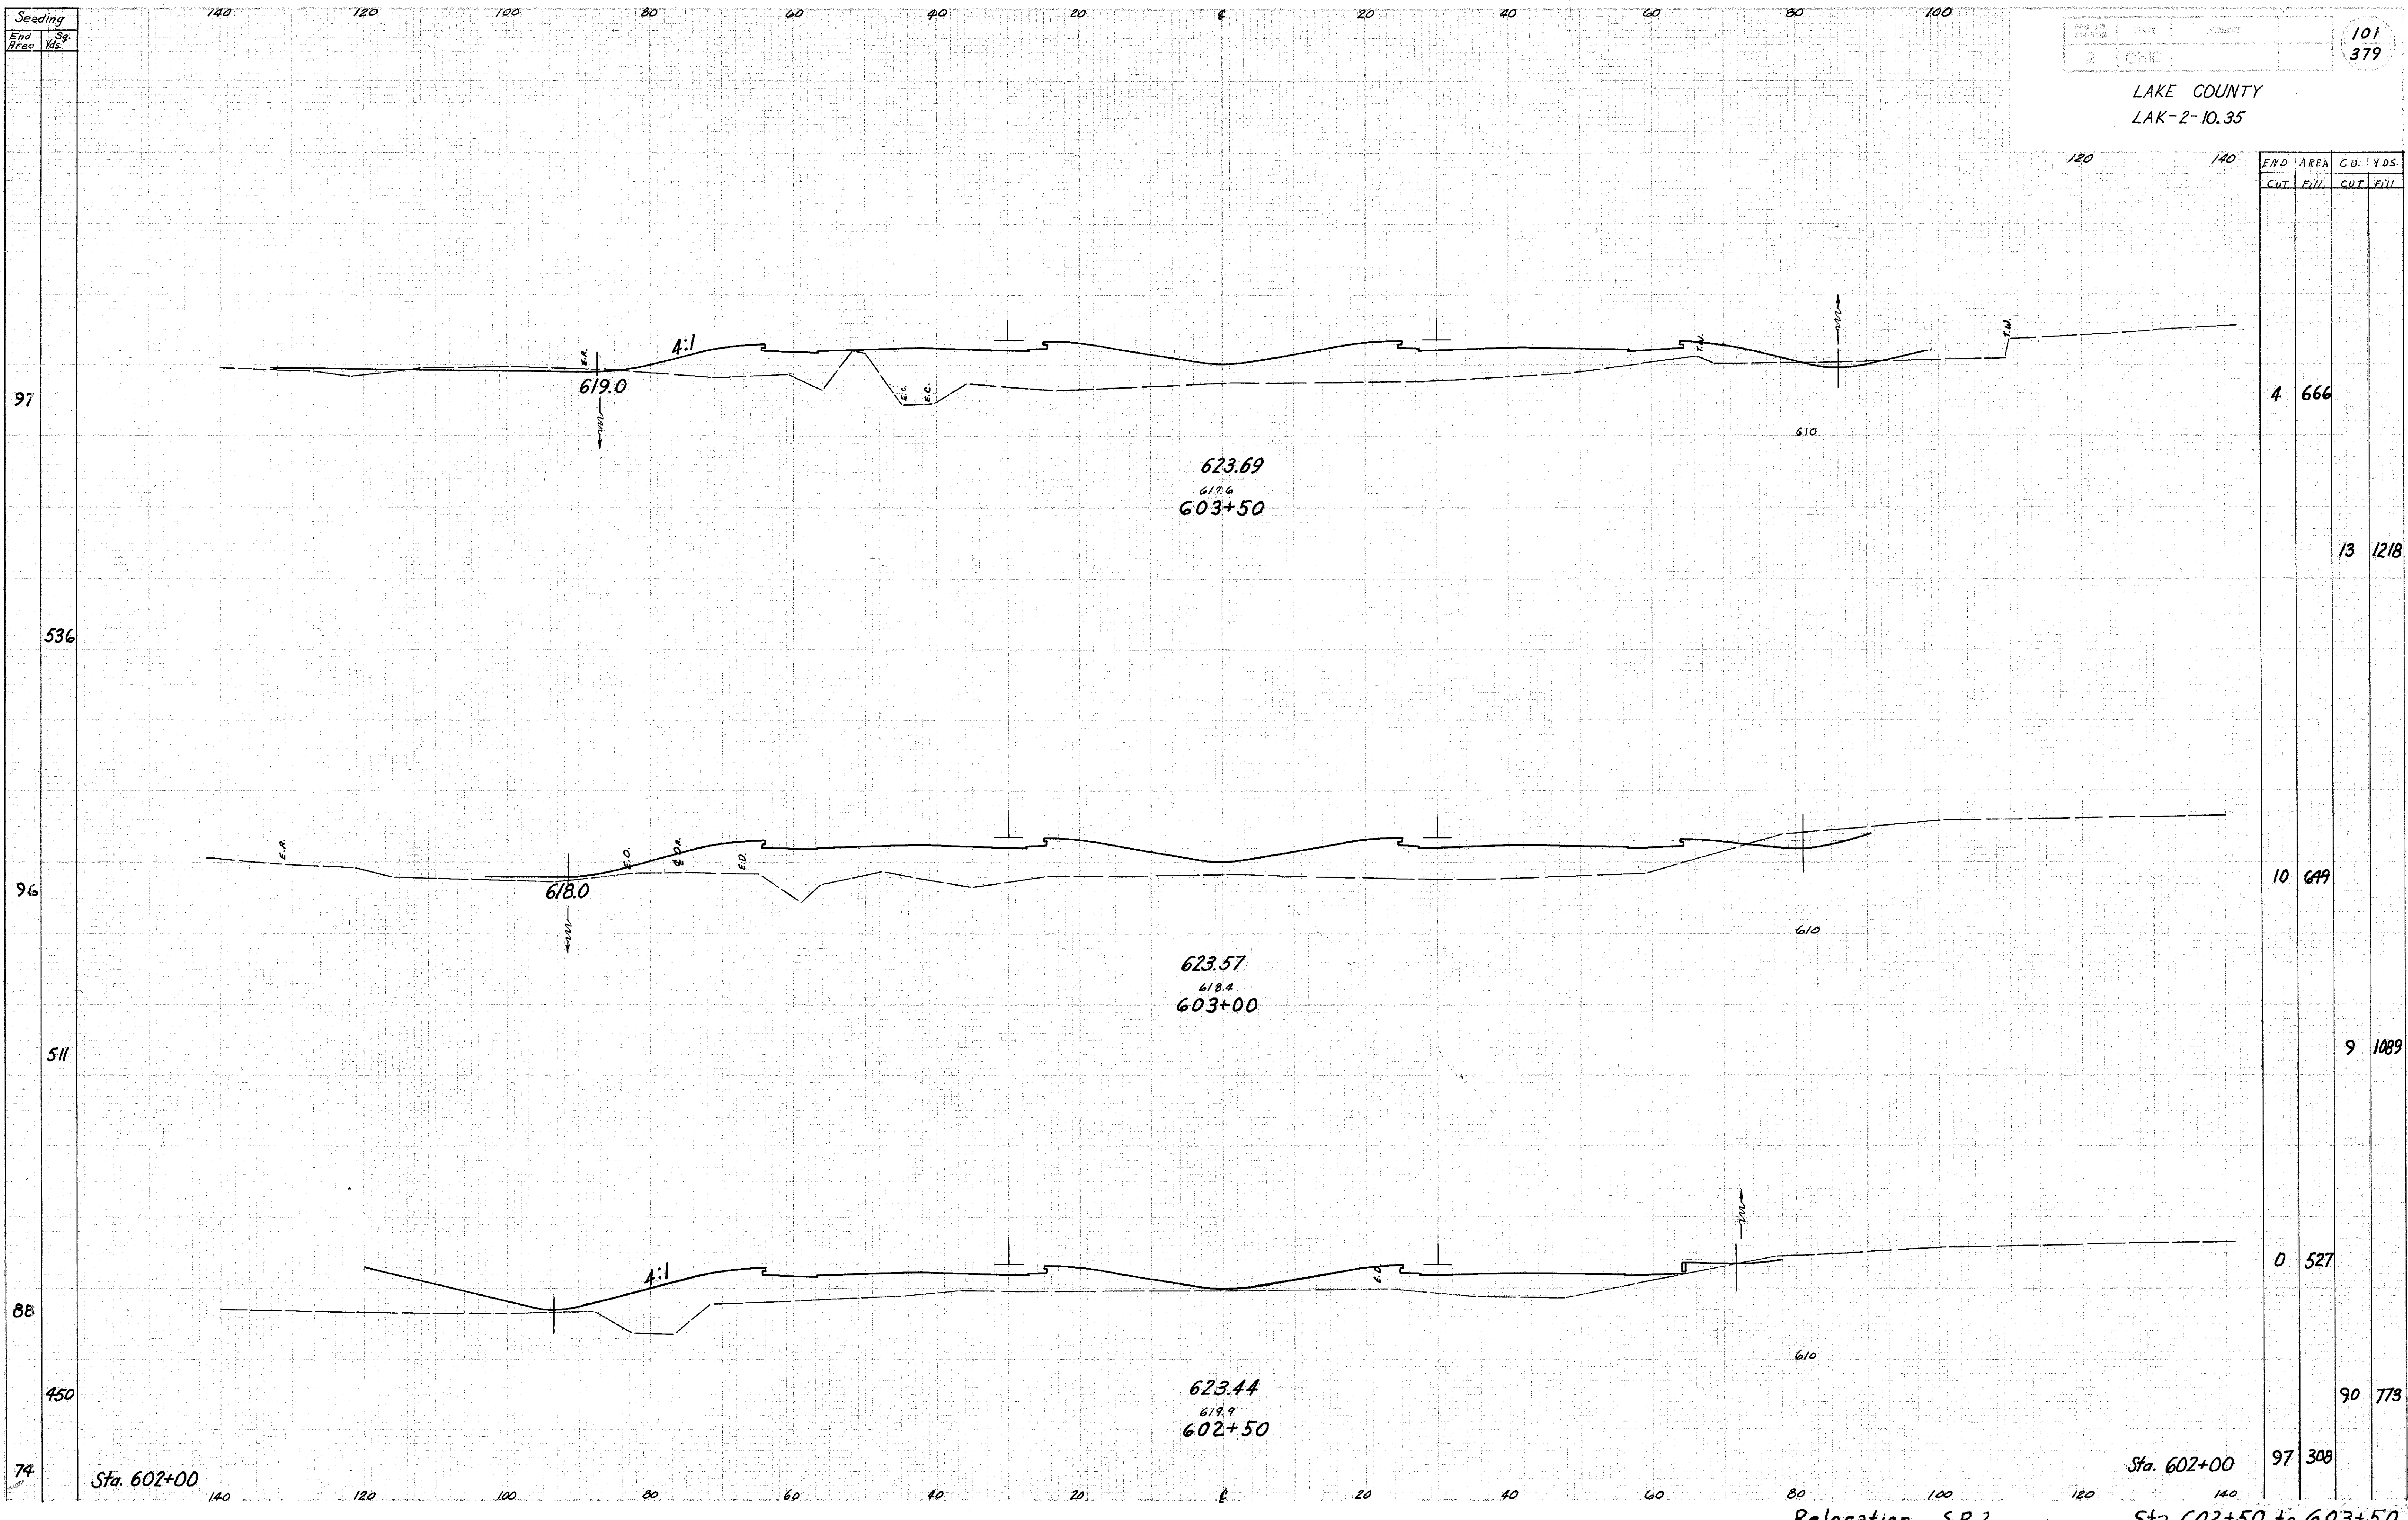

STATION	END AREA		CU. YDS.	
	CUT	FILL	CUT	FILL
603+50	4	666	13	1218
603+00	10	649	9	1089
602+50	0	527	90	773
Sta. 602+00	97	308		

Areas by EC 7-3-58