


Seeding
End Area Sq. Yds.

LAKE COUNTY
LAK-2-10.35

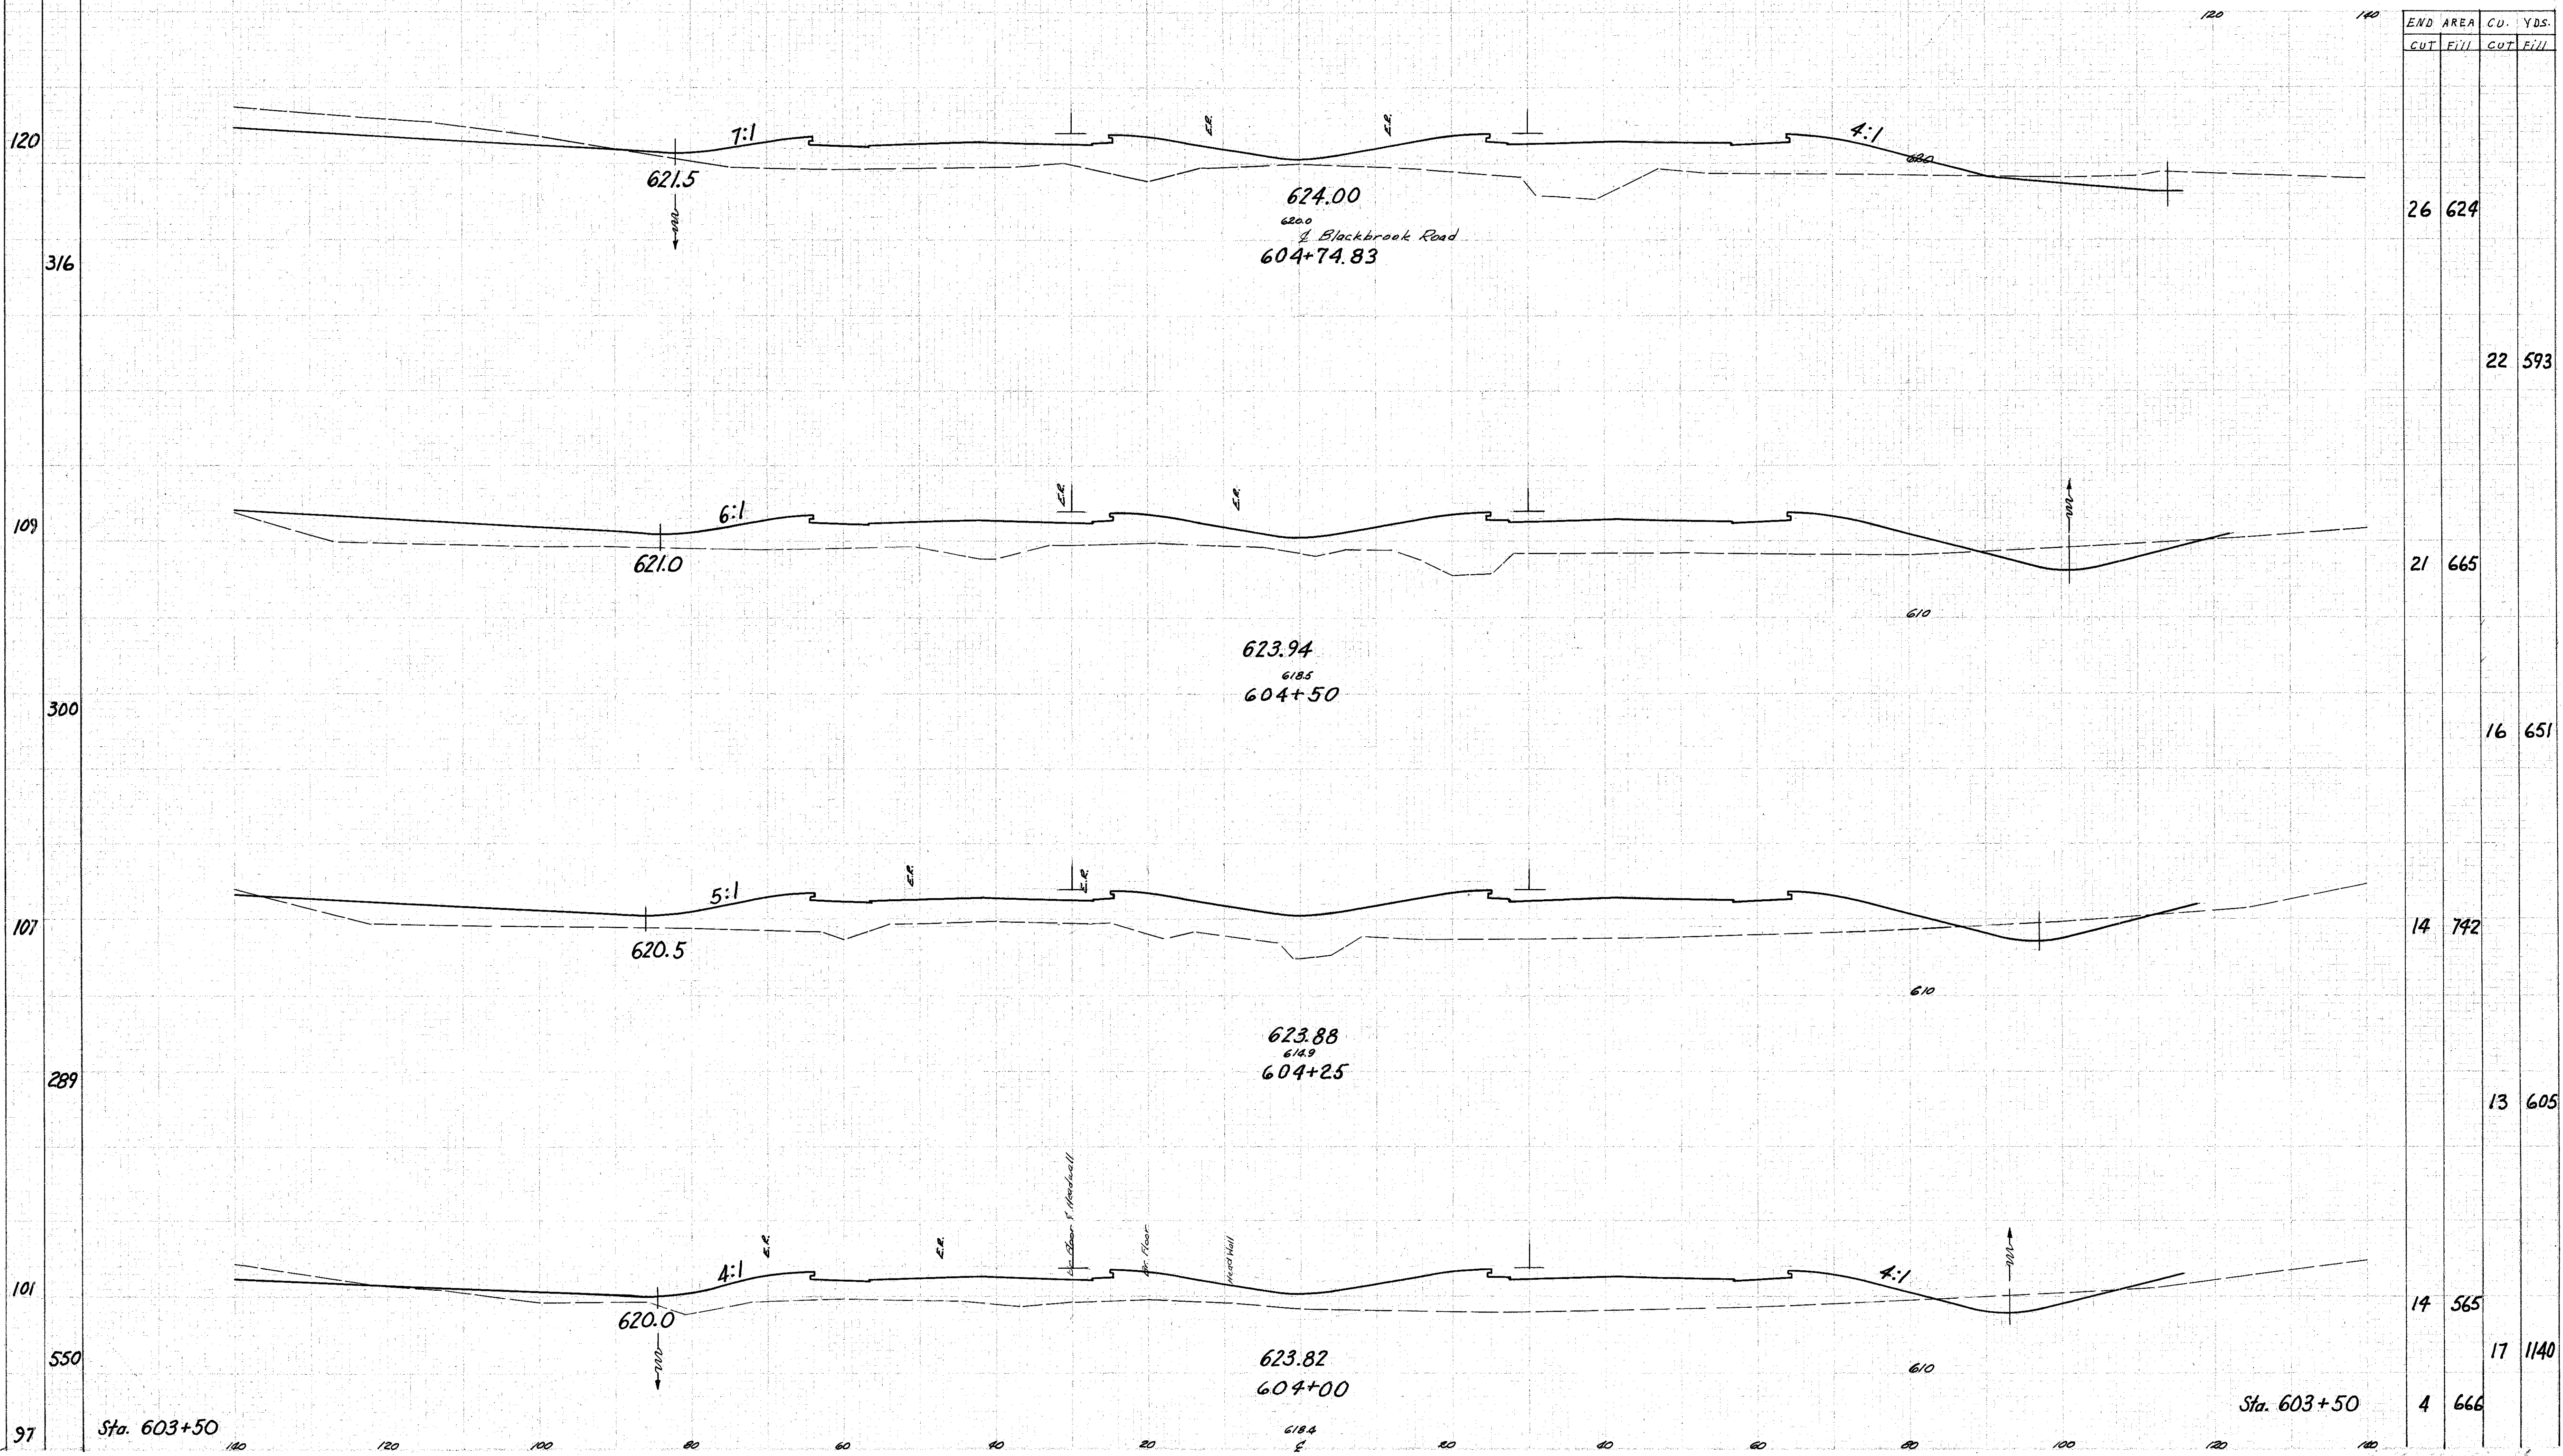

END AREA		CU. YDS.	
CUT	FILL	CUT	FILL
26	624		
		22	593
21	665		
		16	651
14	742		
		13	605
14	565		
		17	1140
4	666		

Sta. 603+50

Sta. 603+50

Relocation SR 2

Sta. 604+00 to 604+74.83