


Seeding  
End Area  
Sq. Yds.

FEED NO.	STATE	PROJECT	103
2	OHIO		379

LAKE COUNTY  
LAK-2-10.35

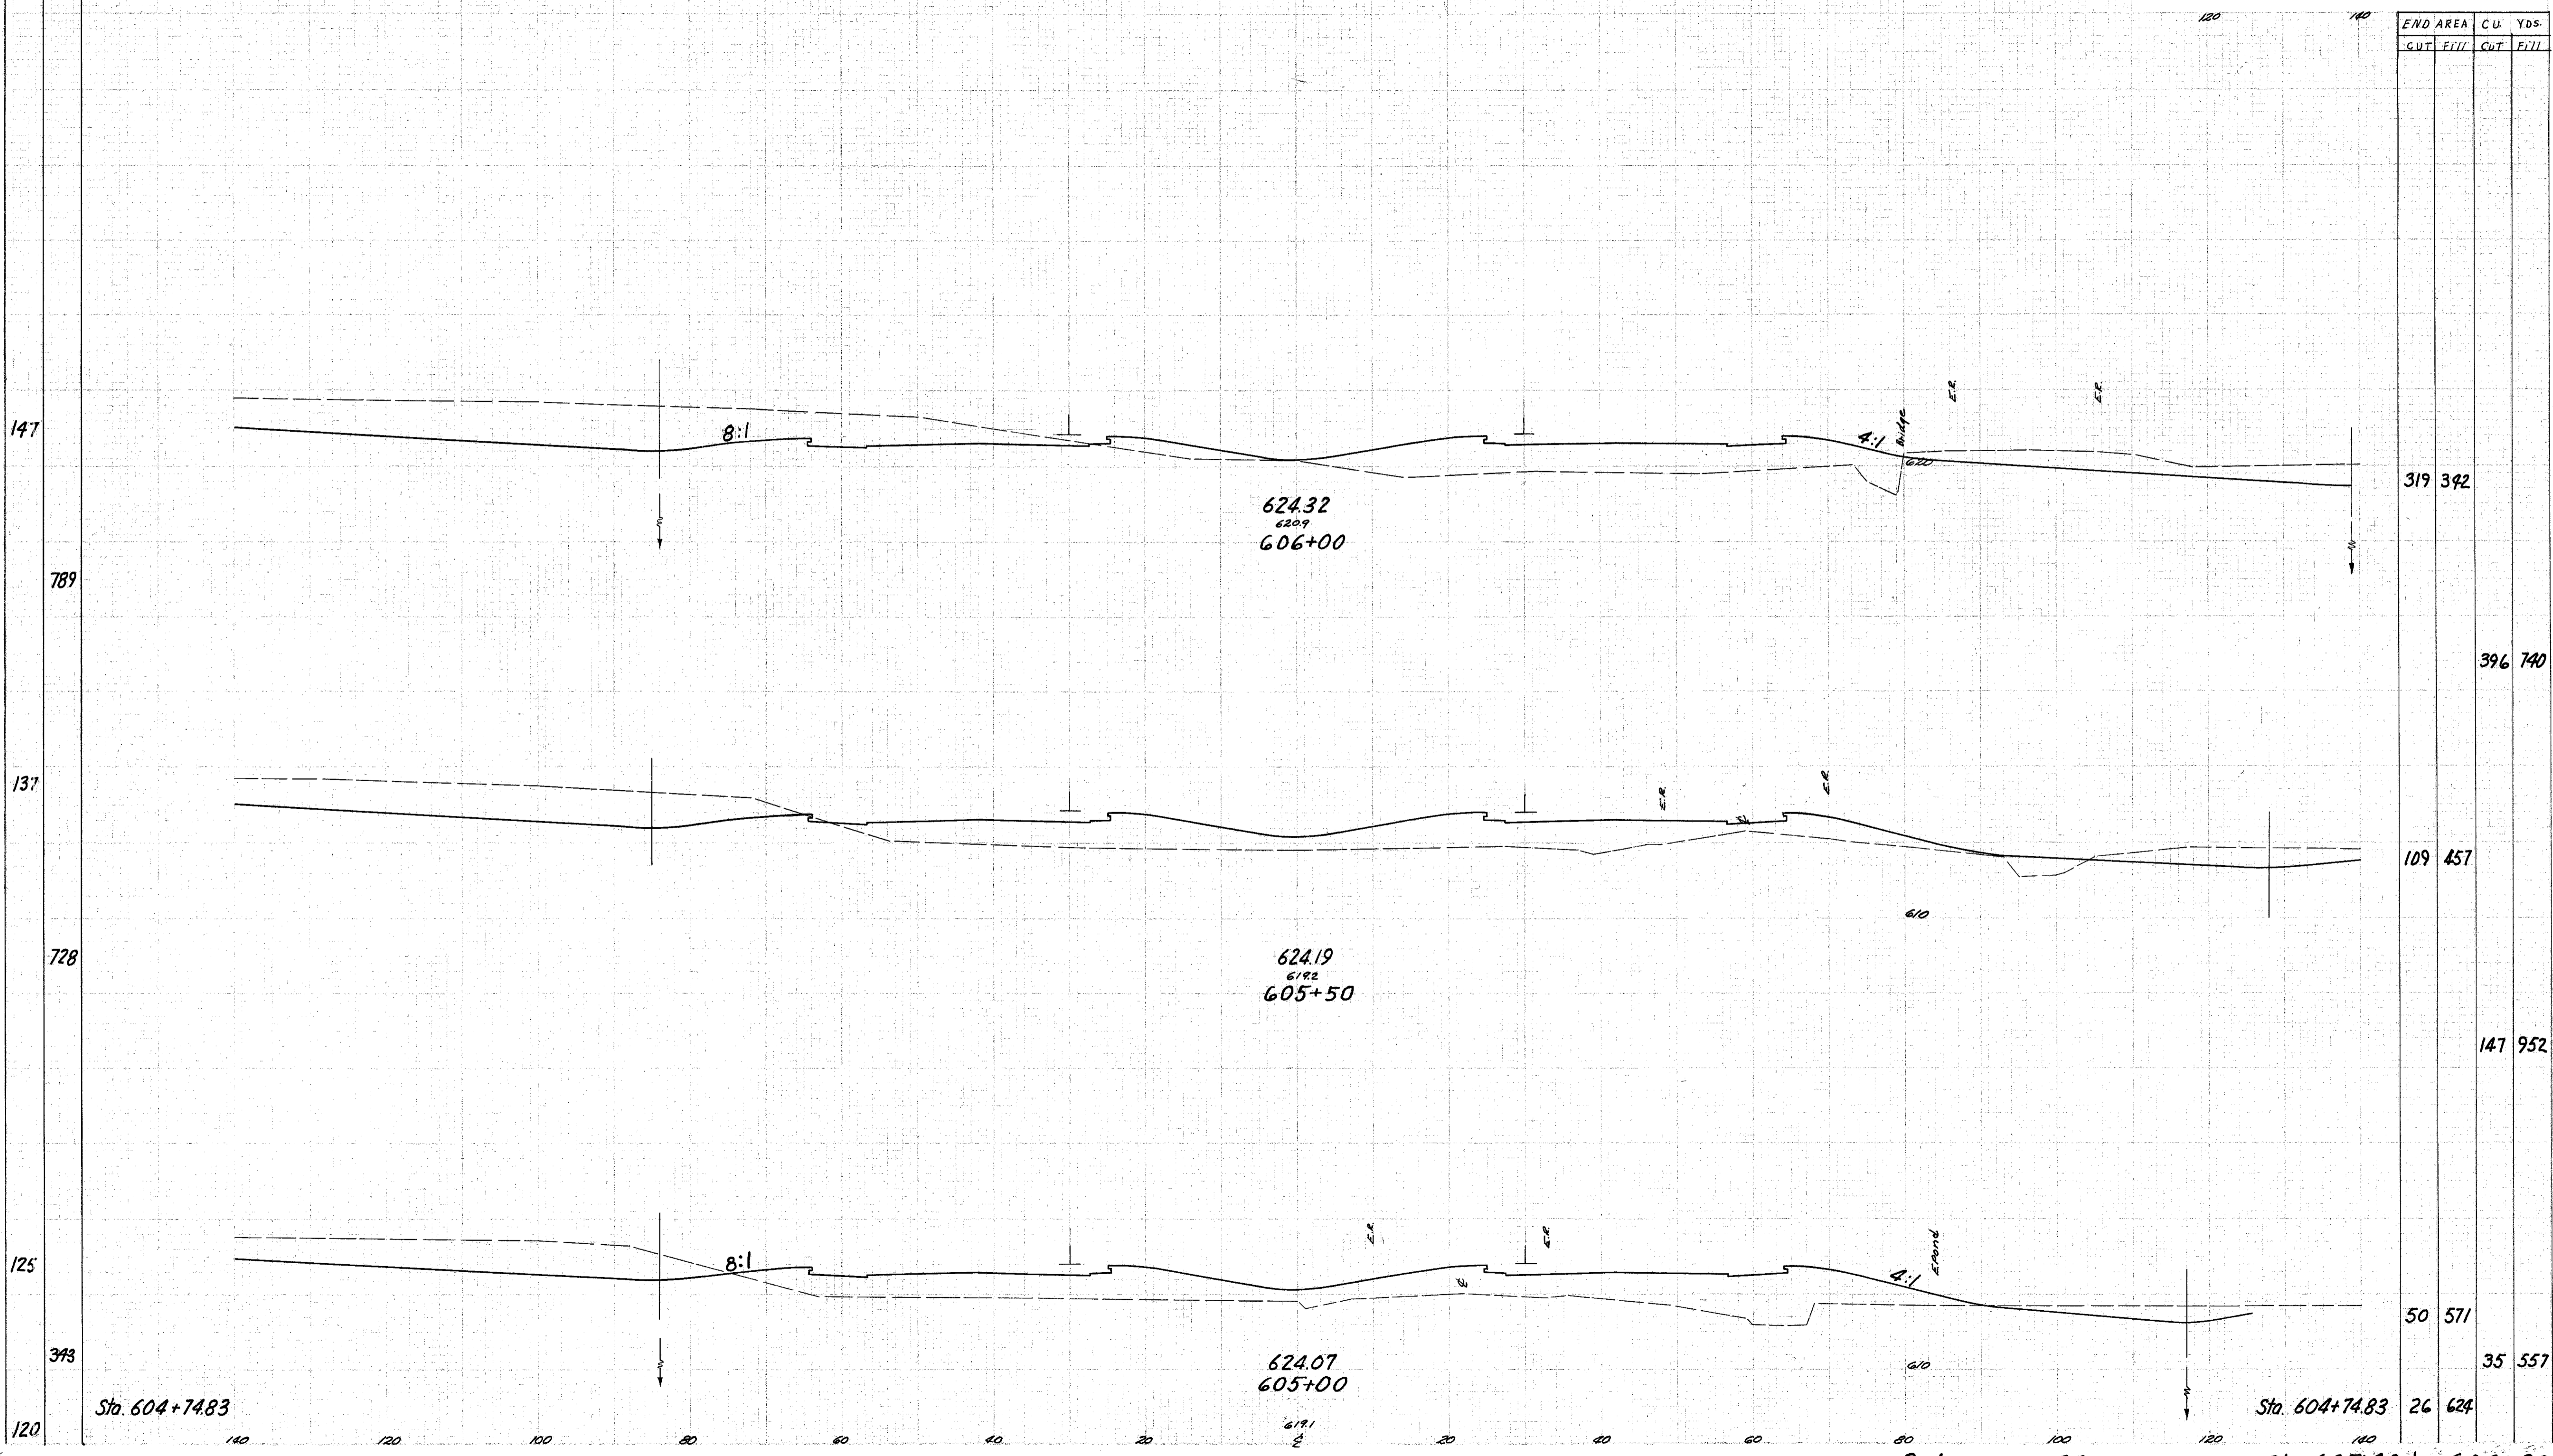

Relocation SR2 Sta. 604+74.83 to 606+00