


Seeding
End Area Sta. Yds.

LAKE COUNTY
LAK-2-10.35

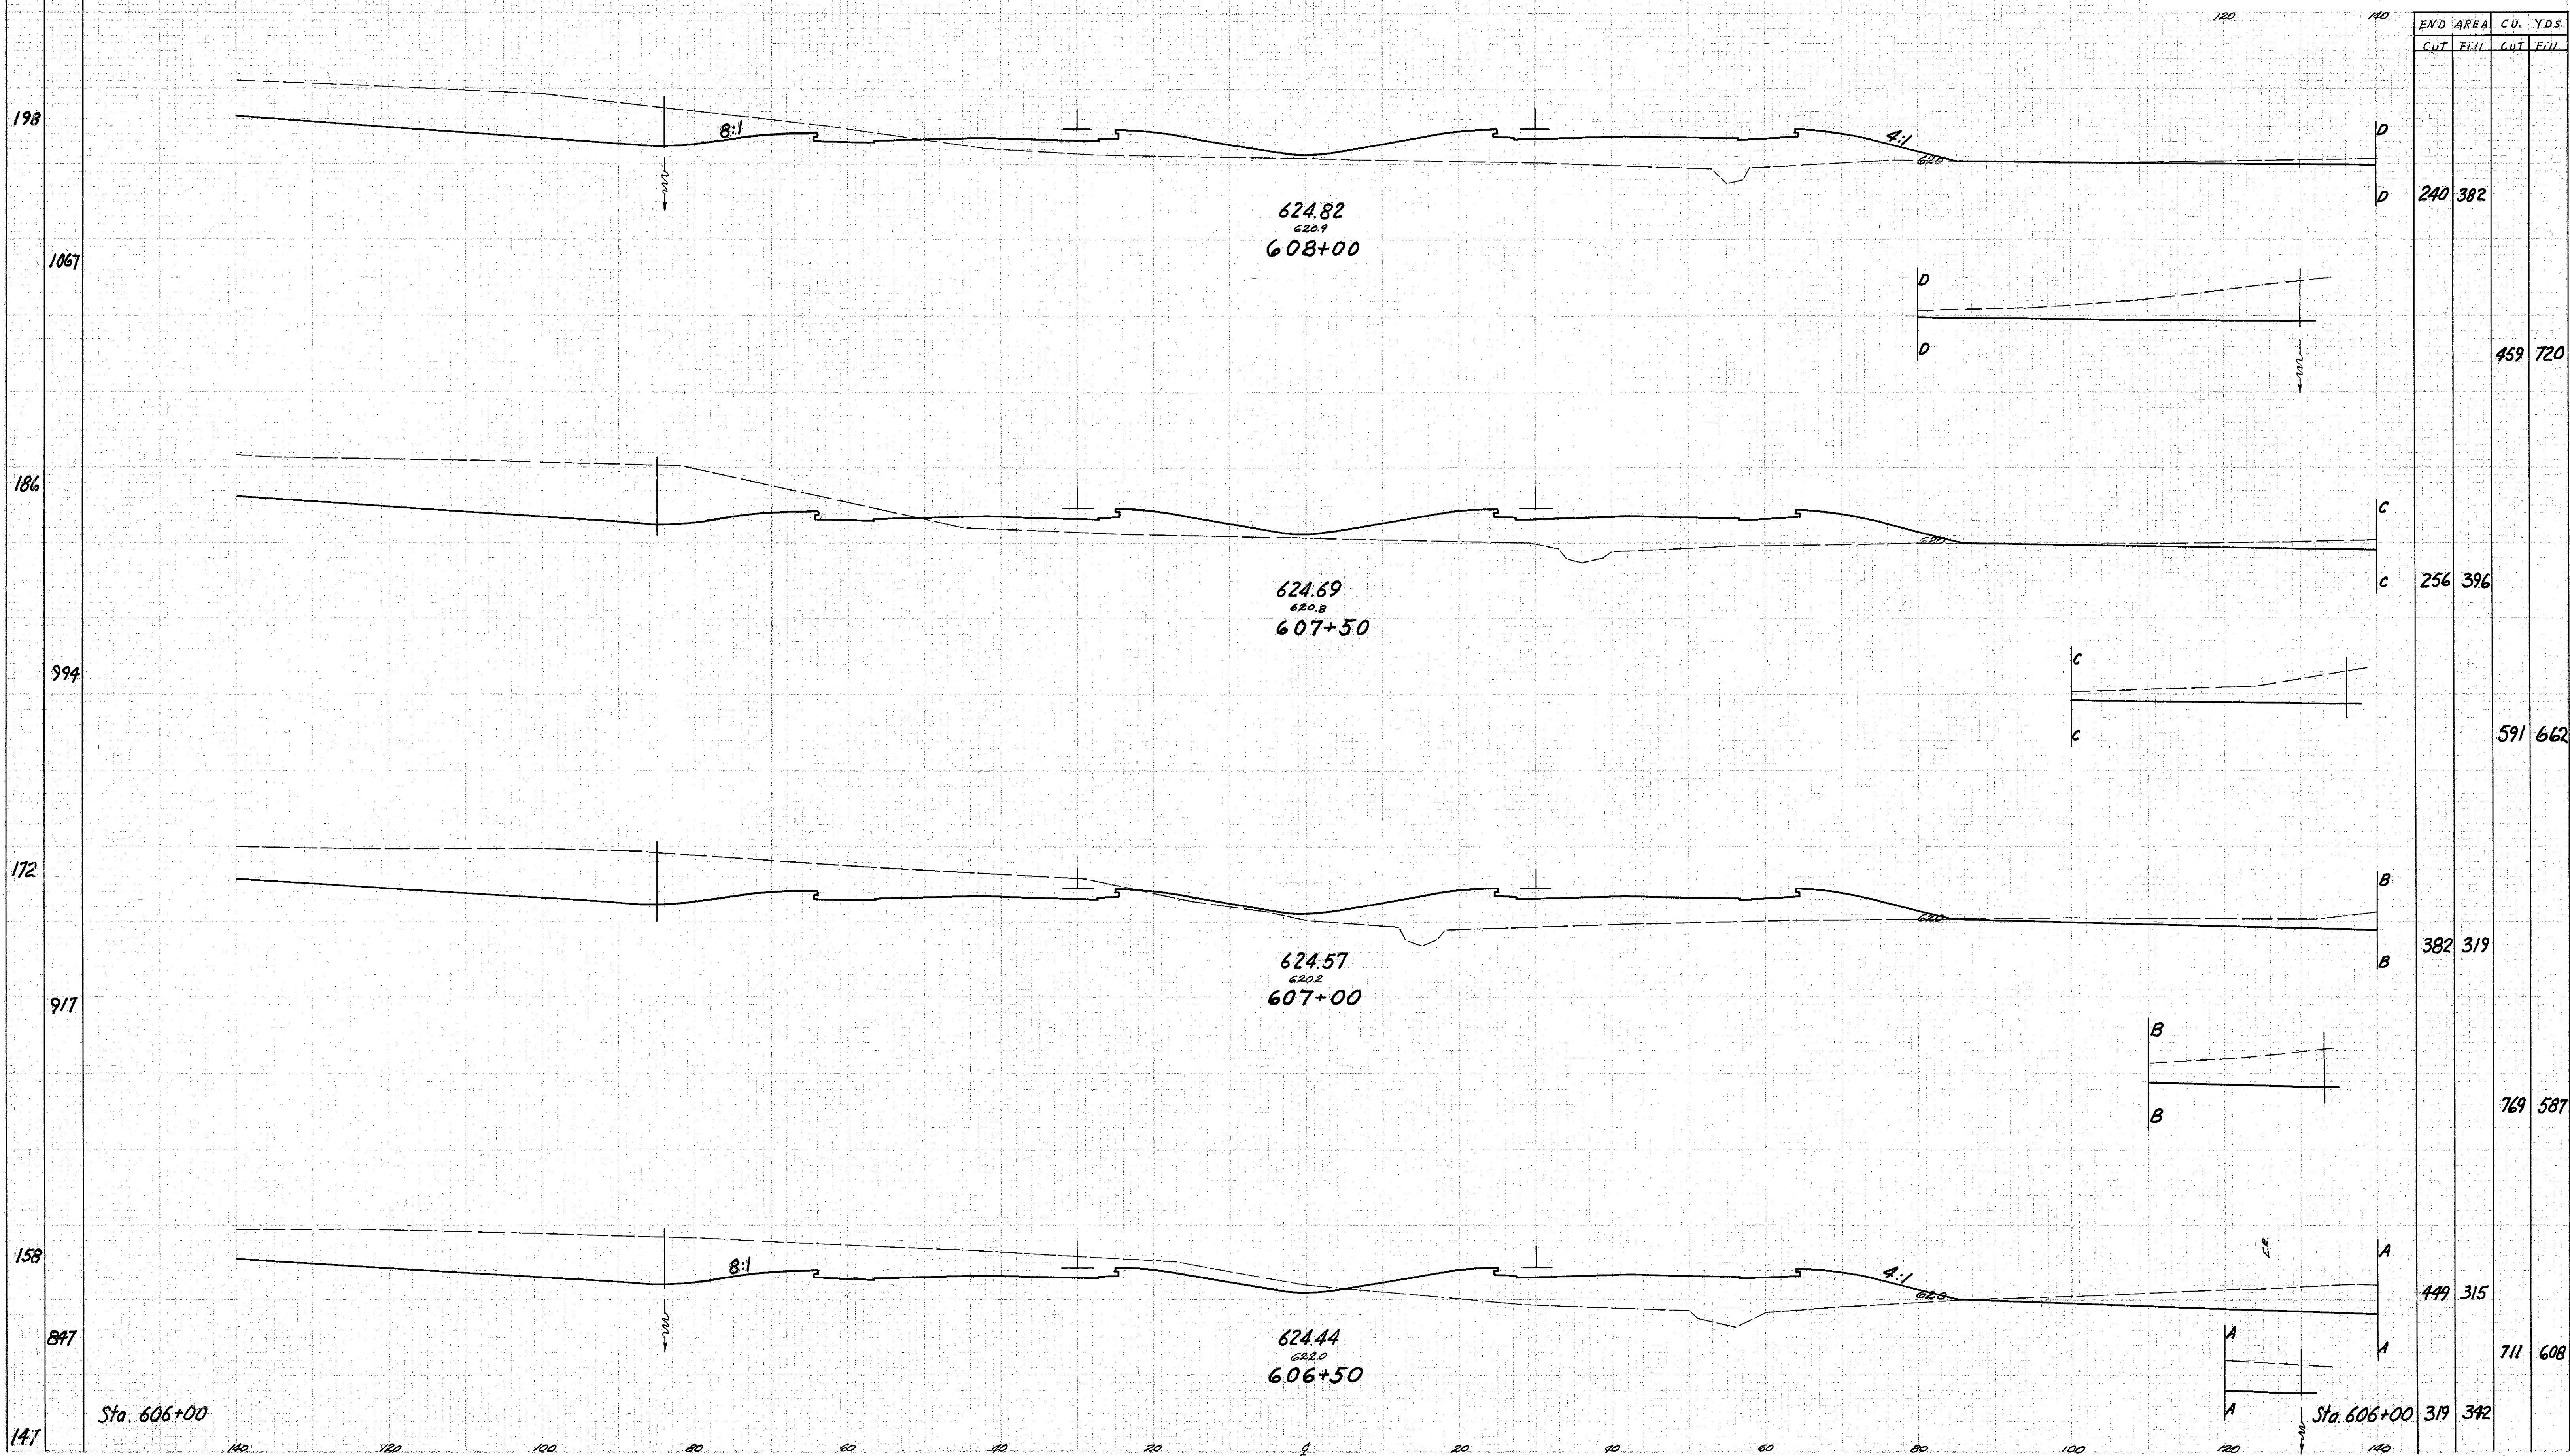

Relocation SR 2 Sta. 606+50 to 608+00