


Seeding  
End Area  
Yds.

210  
1217  
228  
1268  
229  
1231  
214  
1144  
198

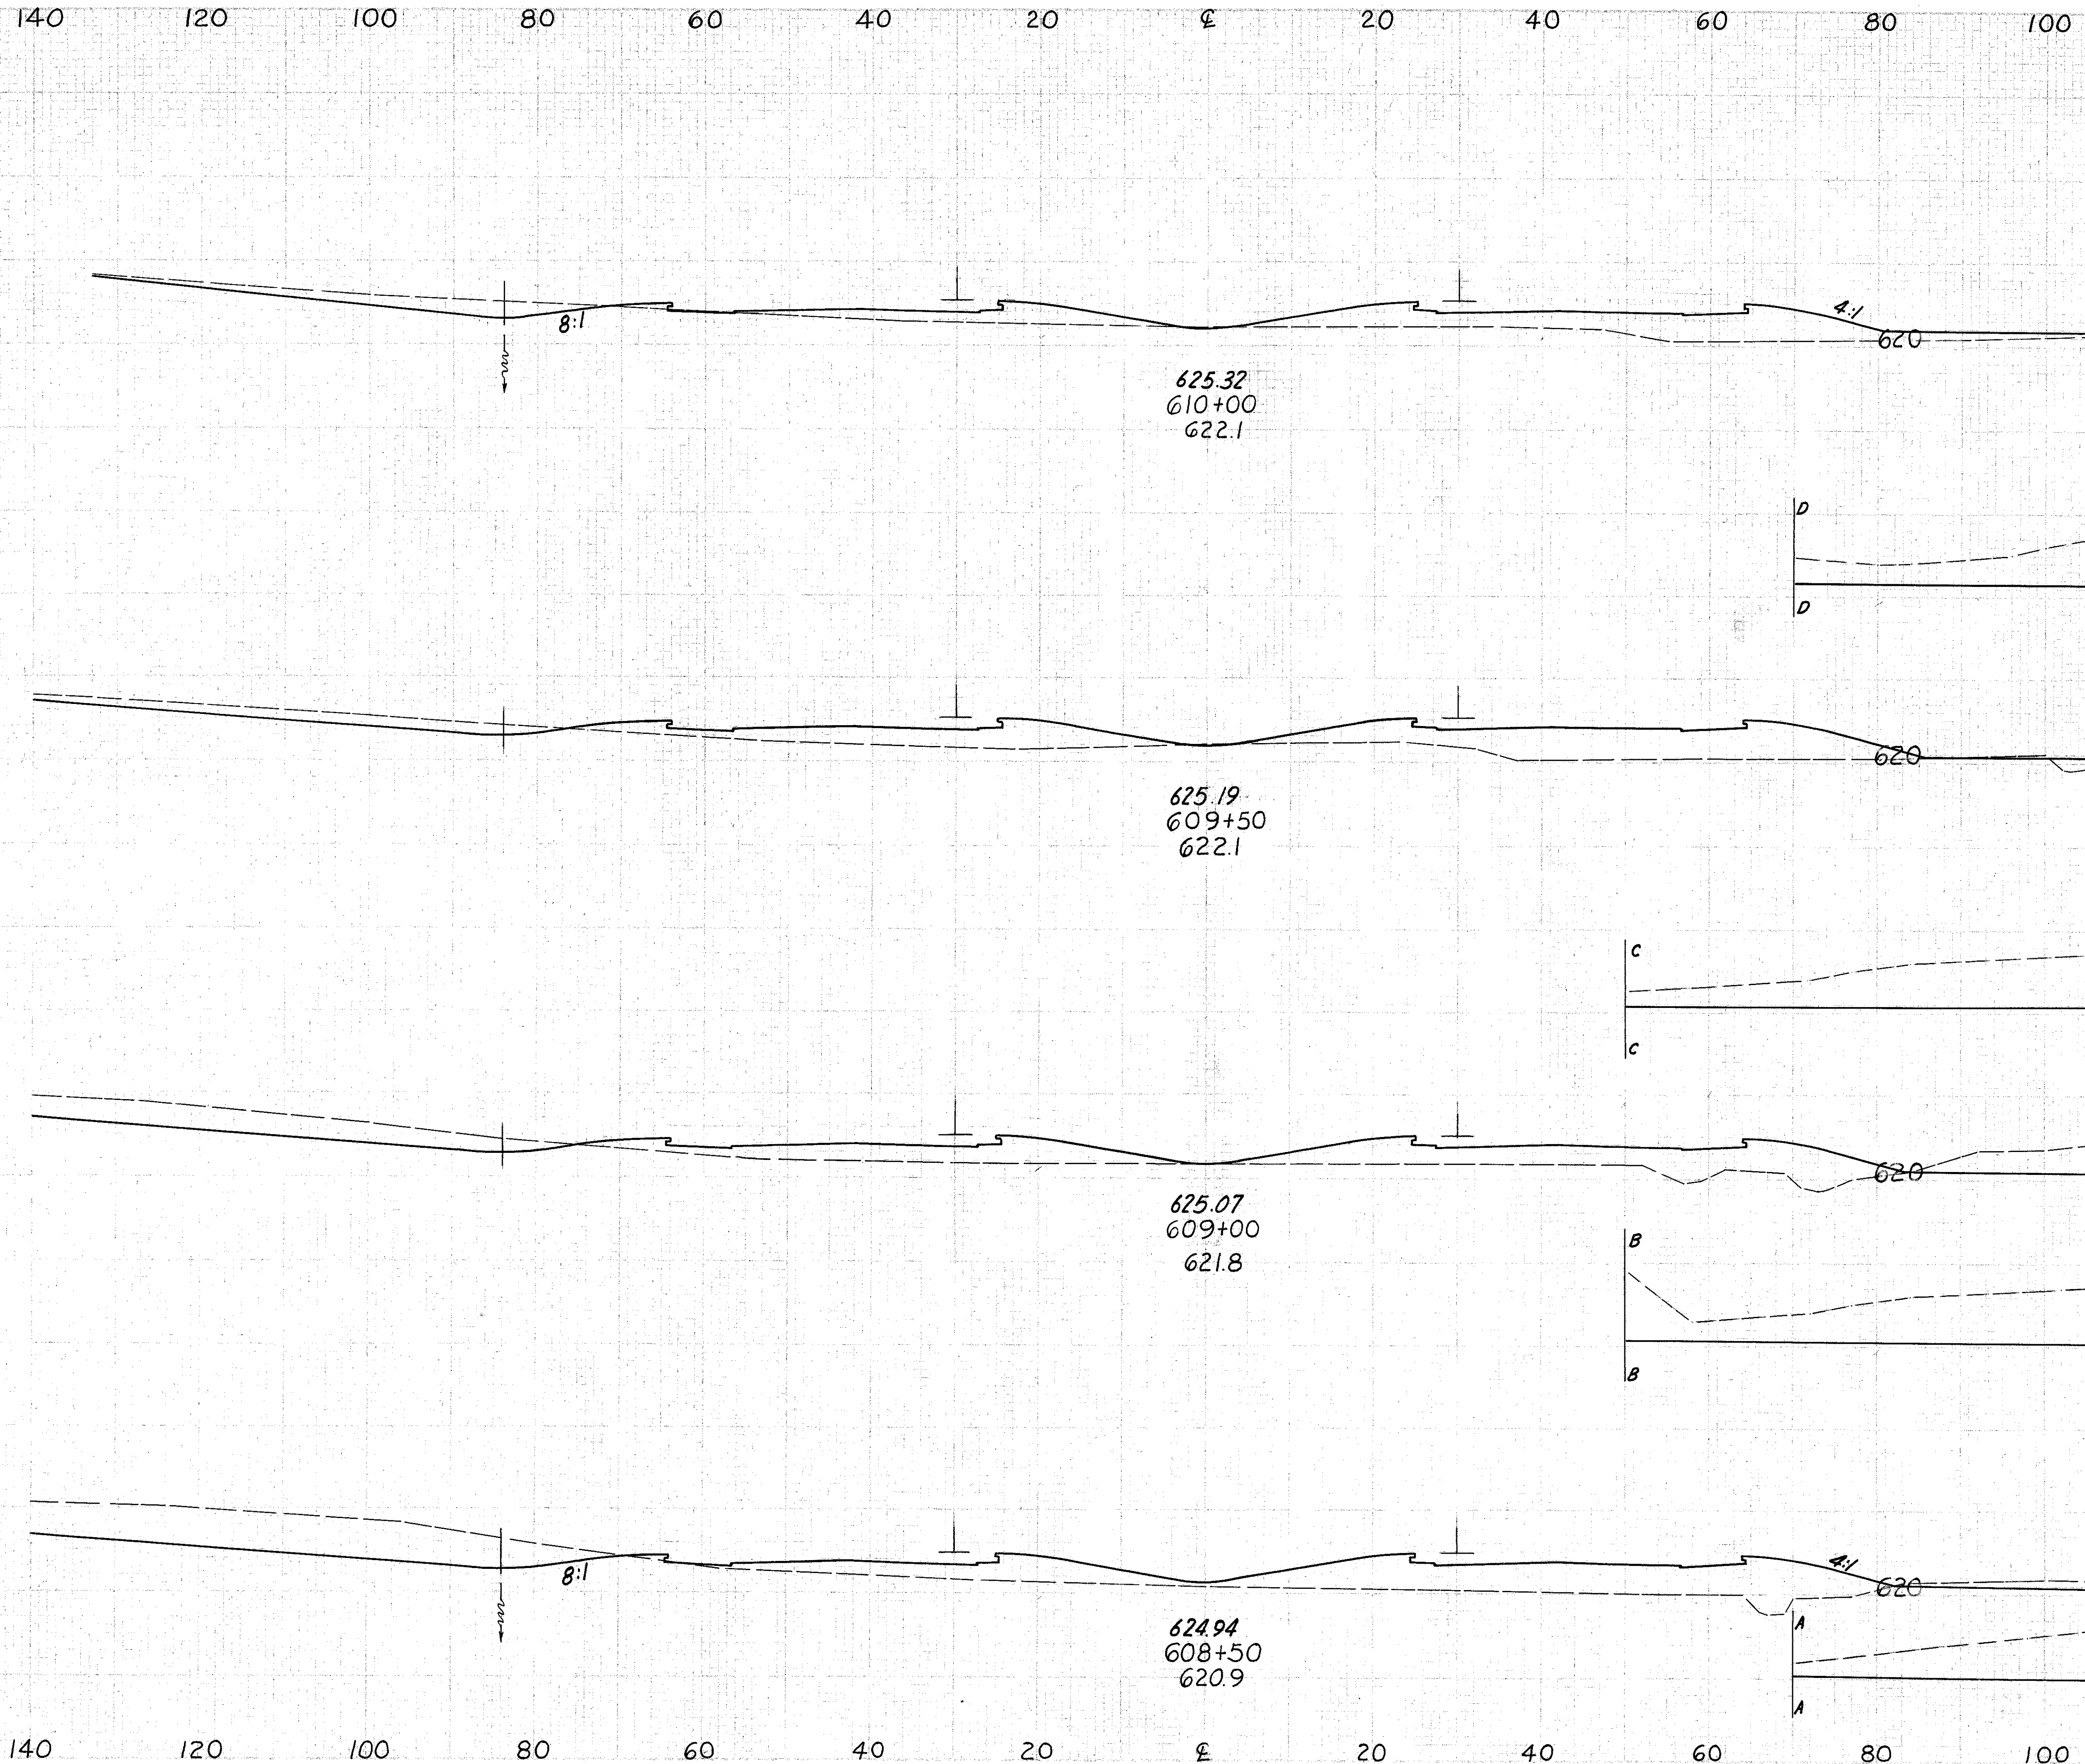

LAKE COUNTY  
LAK-2-10.35

105  
379

END AREA		CU. YDS.	
CUT	FILL	CUT	FILL
424	309		
		845	639
469	381		
		1174	695
779	370		
		1141	689
453	374		
		642	700
240	382		

Sta. 608+00

140 120 100 80 60 40 20 E 20 40 60 80 100 120 140

Relocation SR 2

Sta. 608+50 to 610+00