


Seeding
End Area
Sq. Yds.

FIG. NO. 106
SHEET 379
STATE ILL. PROJECT LAK-2-10.35

LAKE COUNTY
LAK-2-10.35

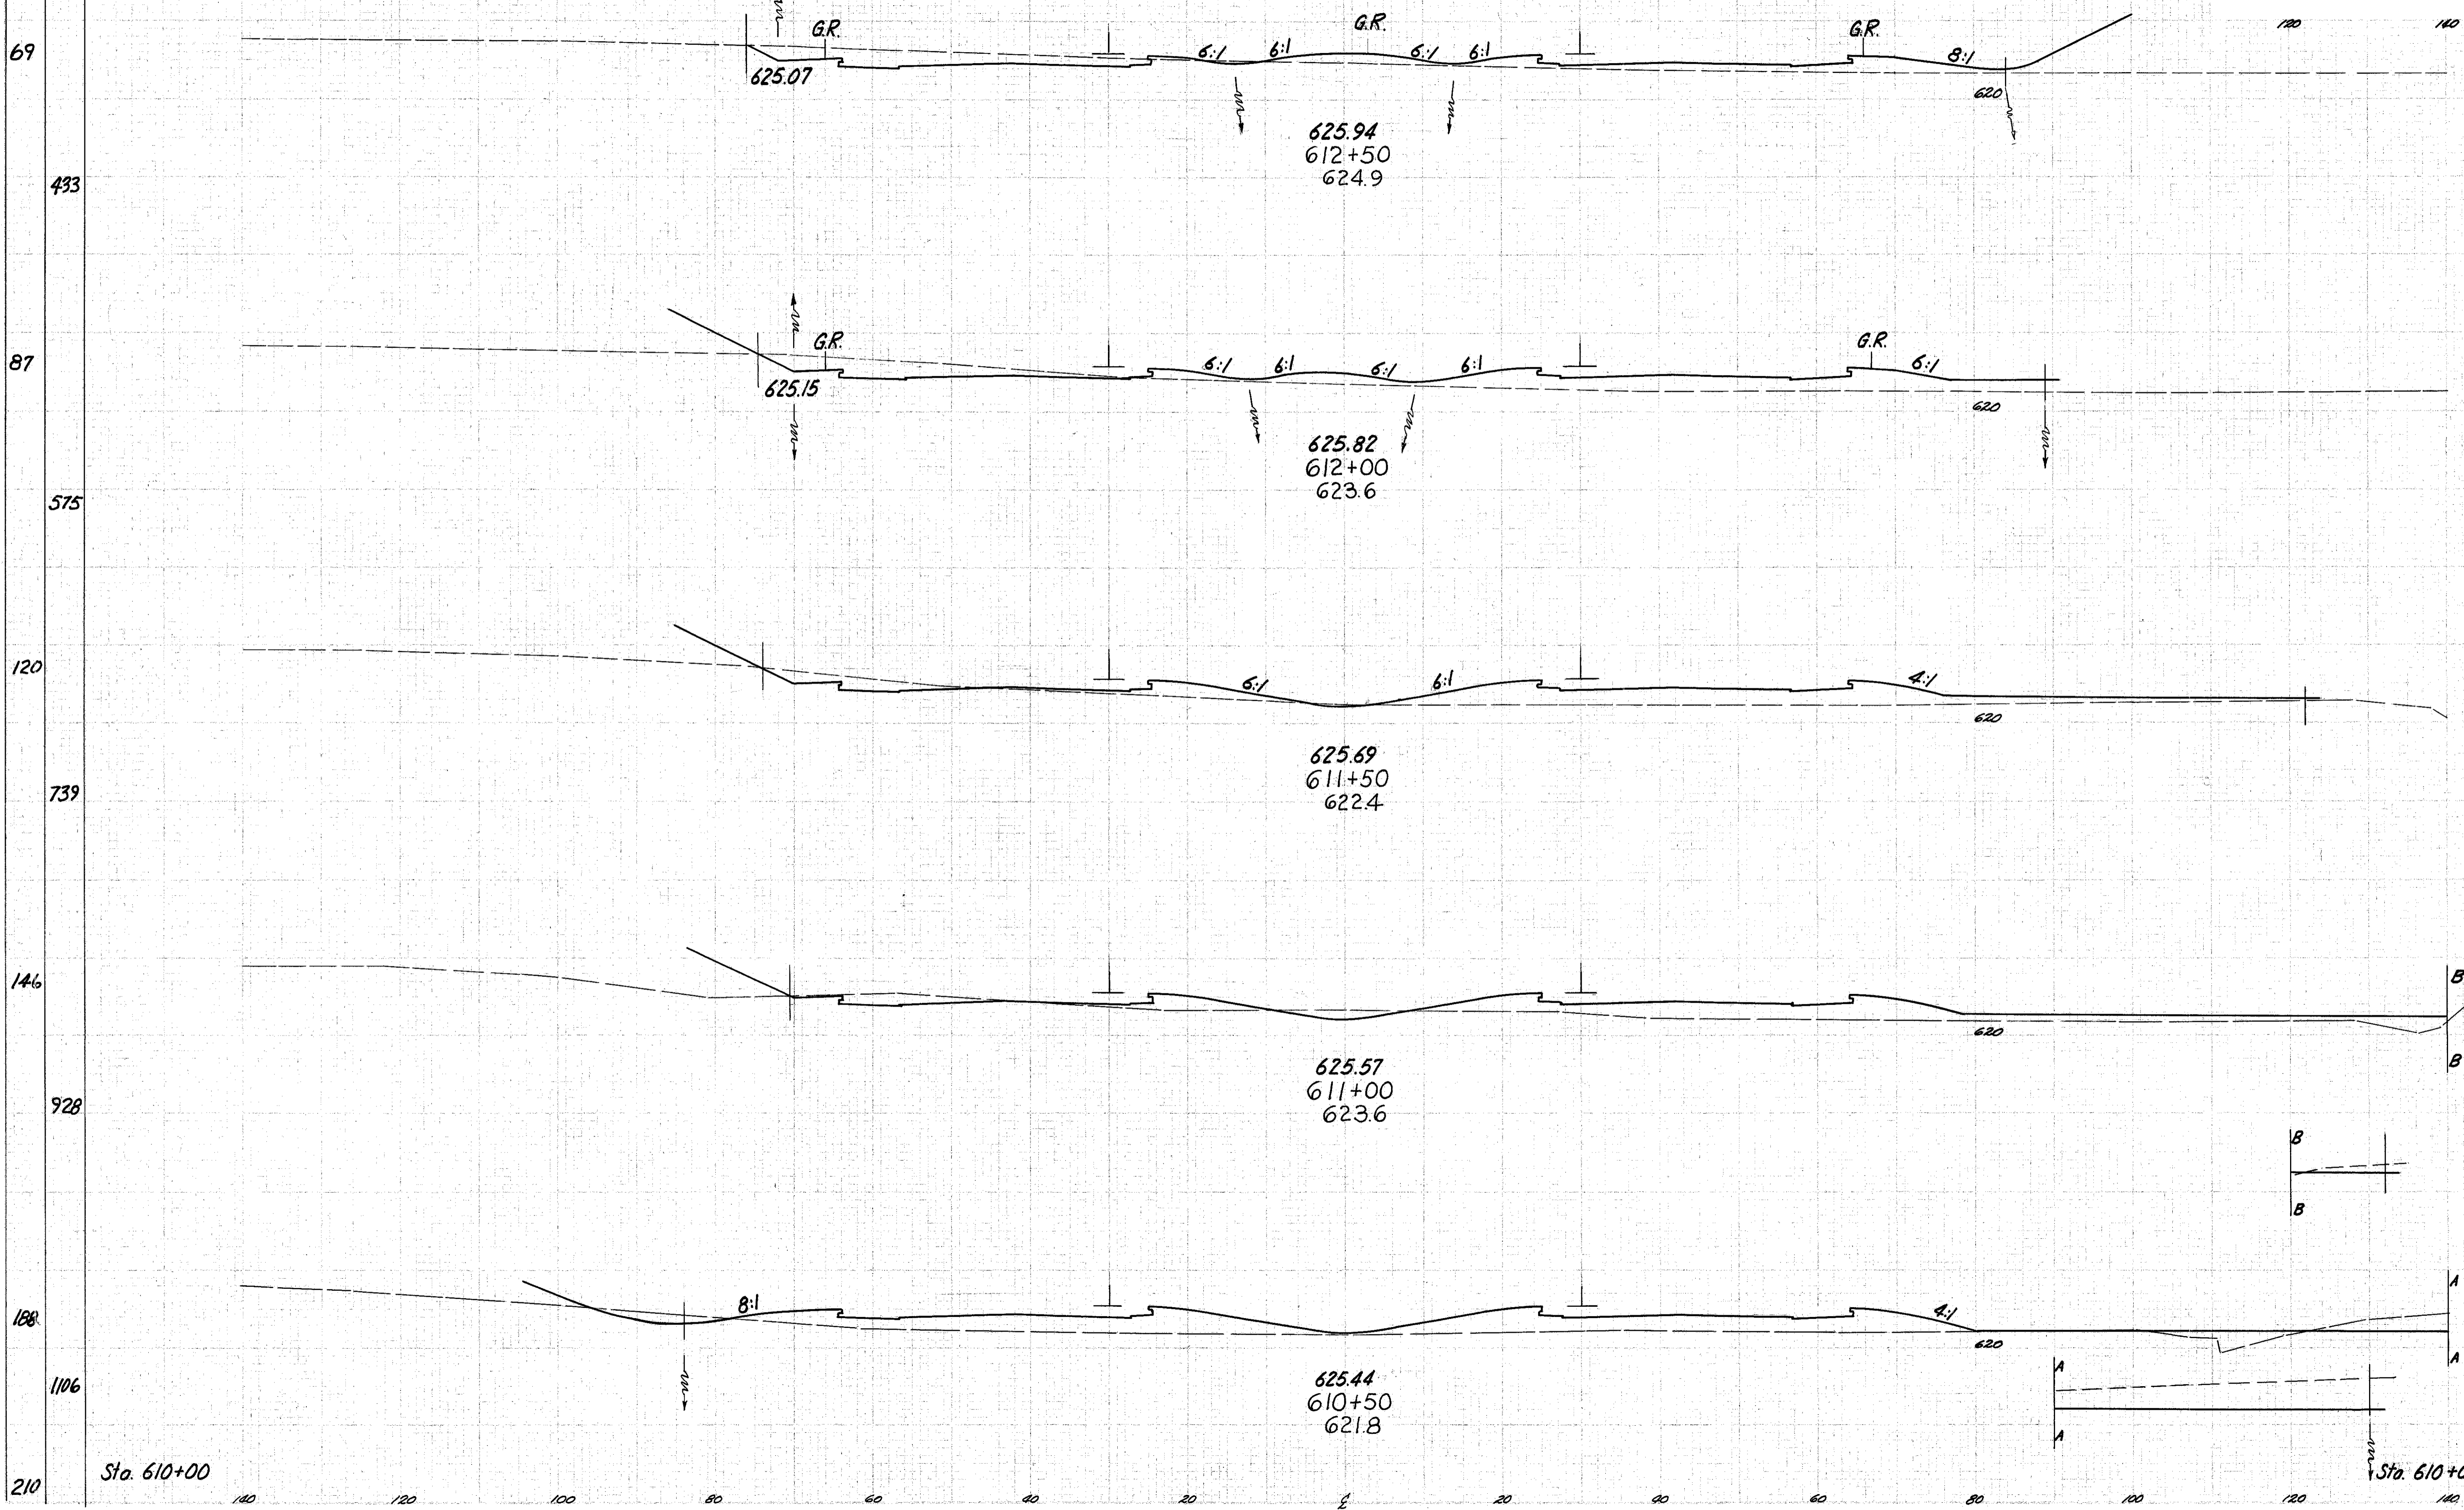

END AREA		CU. YDS.	
CUT	FILL	CUT	FILL
125	85		
		197	240
88	174		
		112	365
33	220		
		81	421
55	235		
		205	531
166	338		
		546	599
424	309		

Relocation SR 2 Sta. 610+50 to 612+50