


Seeding
End Area
Sq. Yds.

LAKE COUNTY
LAK-2-10.35

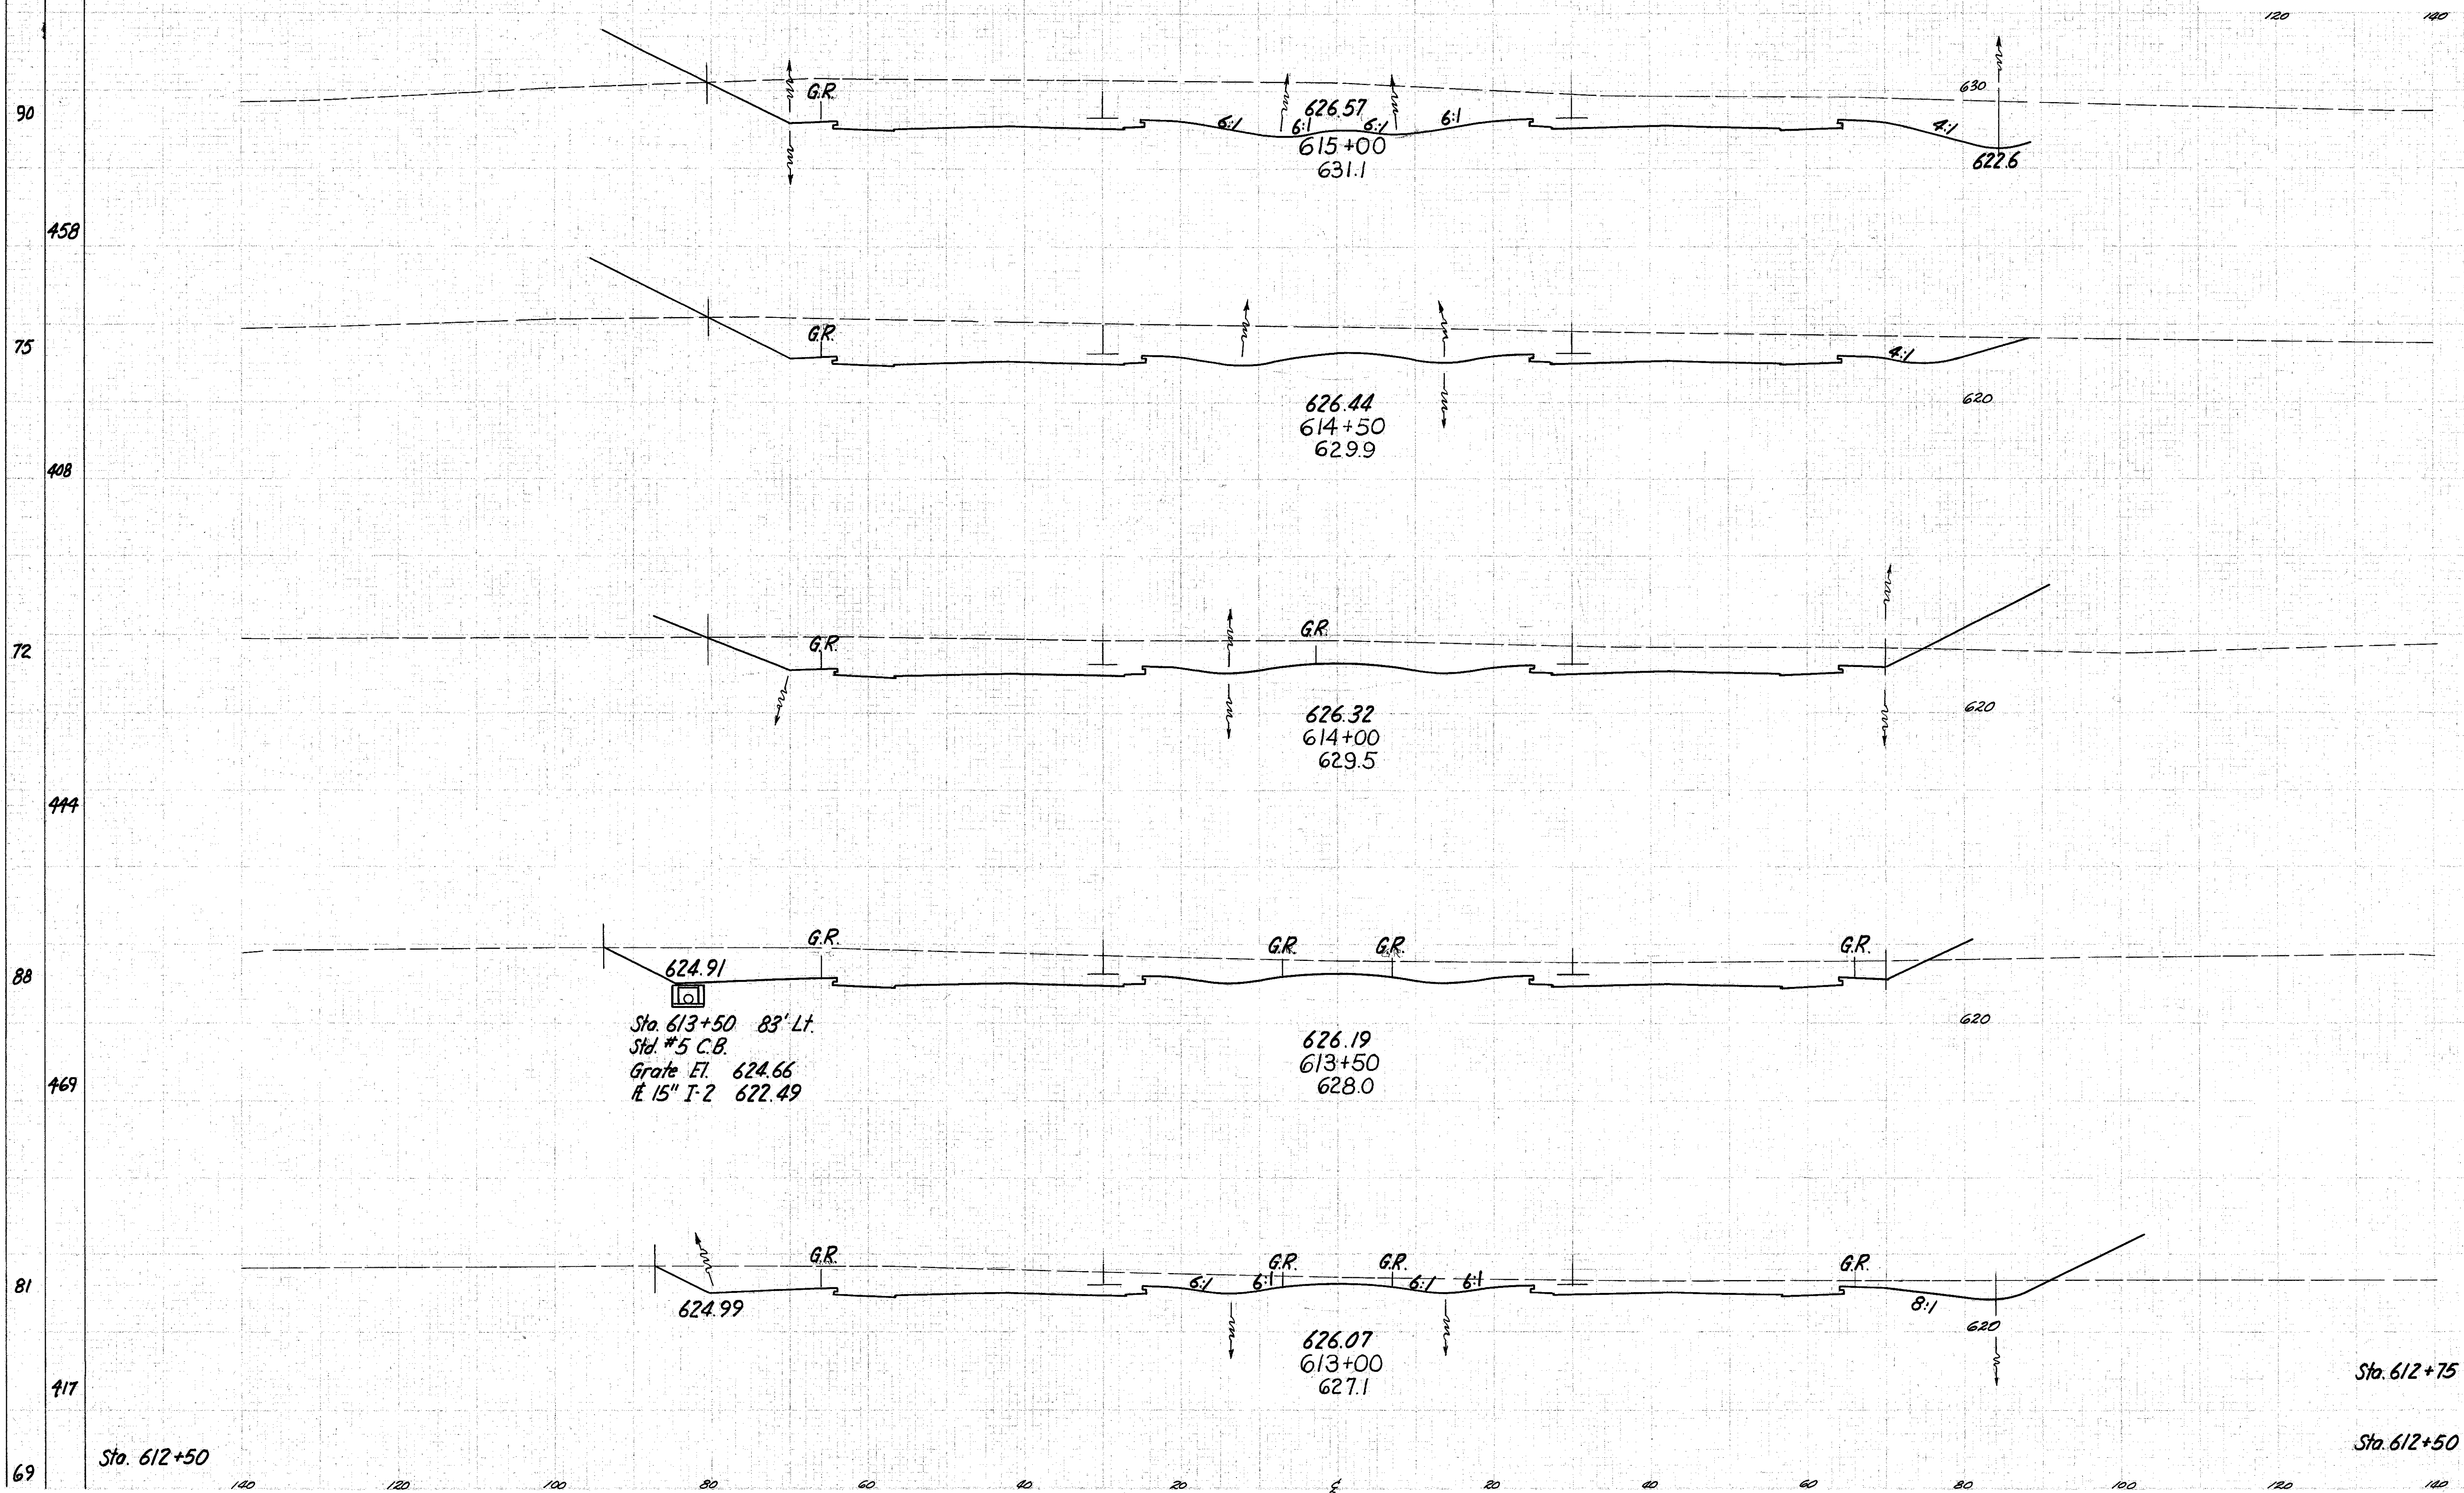

END AREA		CU. YDS.	
CUT	FILL	CUT	FILL
857			1437
695			1214
616			1119
592			961
446			
	0	529	
	125	85	

Relocation SR 2 Sta. 612+75 to 615+00

Sta. 612+50

Sta. 612+75

Sta. 612+50

Sta. 613+50 83' Lt.
Std. #5 C.B.
Grate Et. 624.66
15" I-2 622.49

417

69

88

444

72

408

75

458

90