


Seeding
End Area
Ave. Yds.

SR NO.	SECTION	PROJECT
2	CHD	

110
379

LAKE COUNTY
LAK-2-10.35

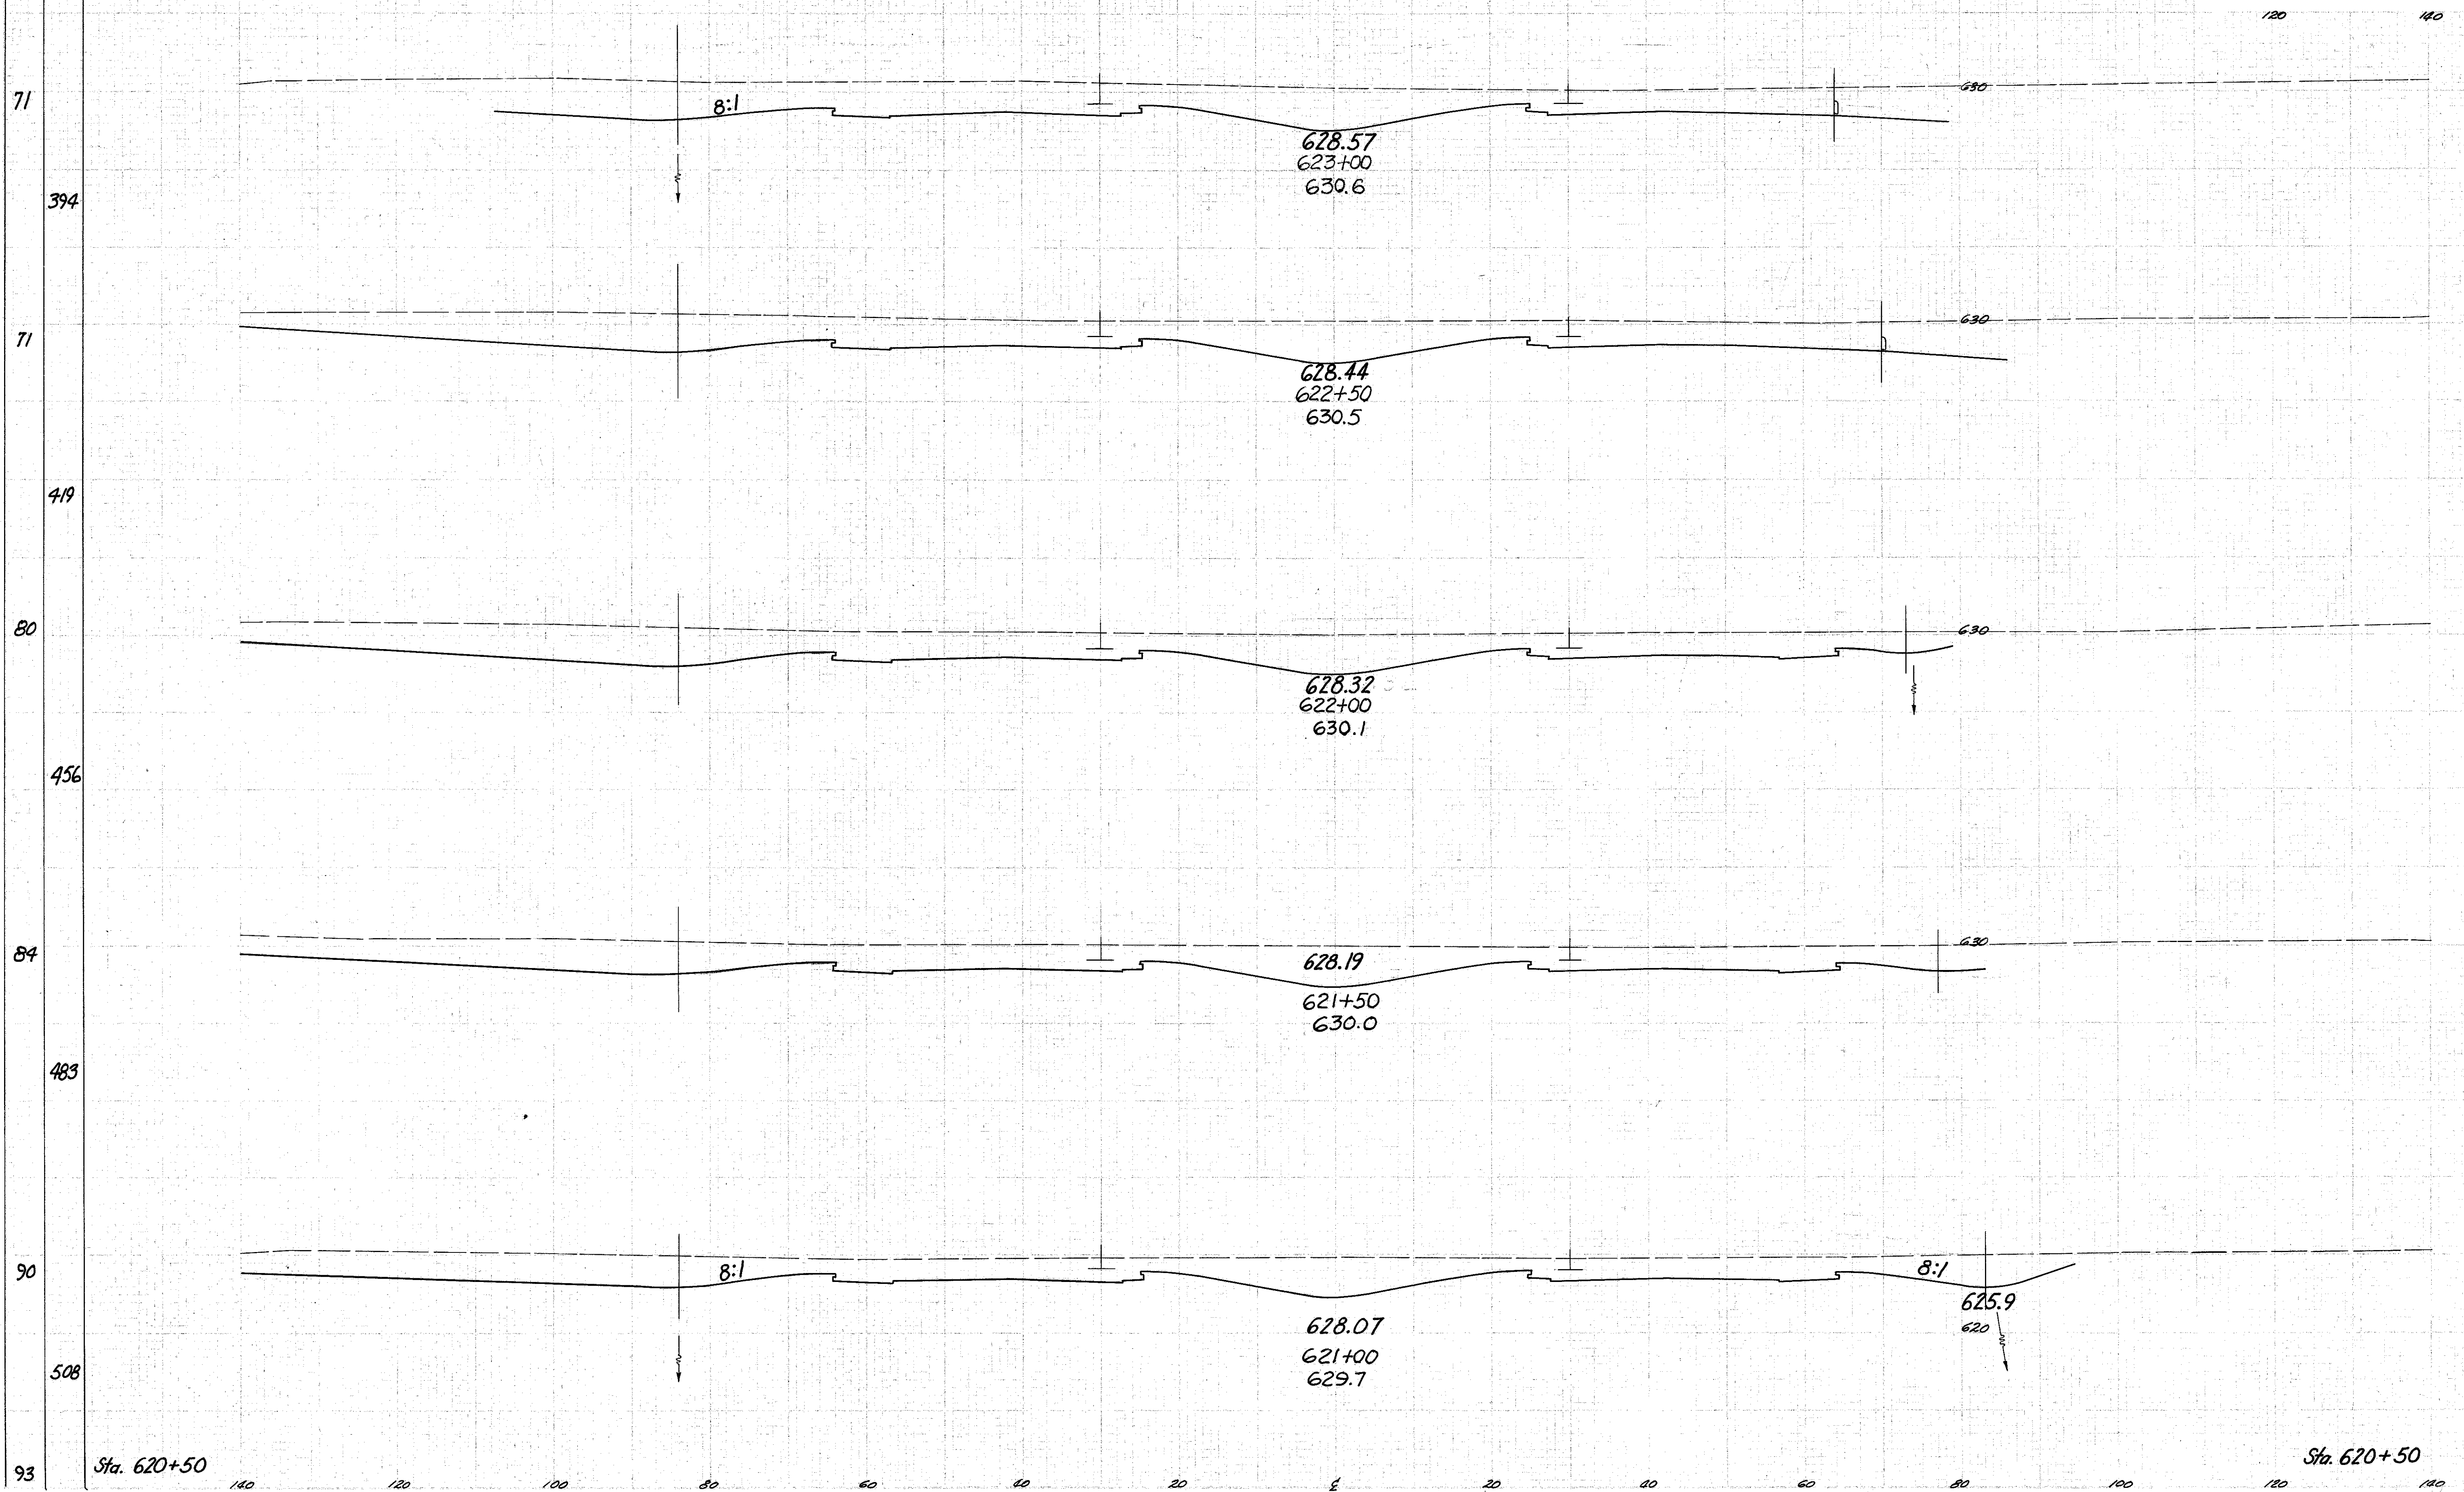

END AREA	C.U. YDS.	
	CUT	FILL
570		1060
575		1041
549		1011
543		974
509		986
556		