
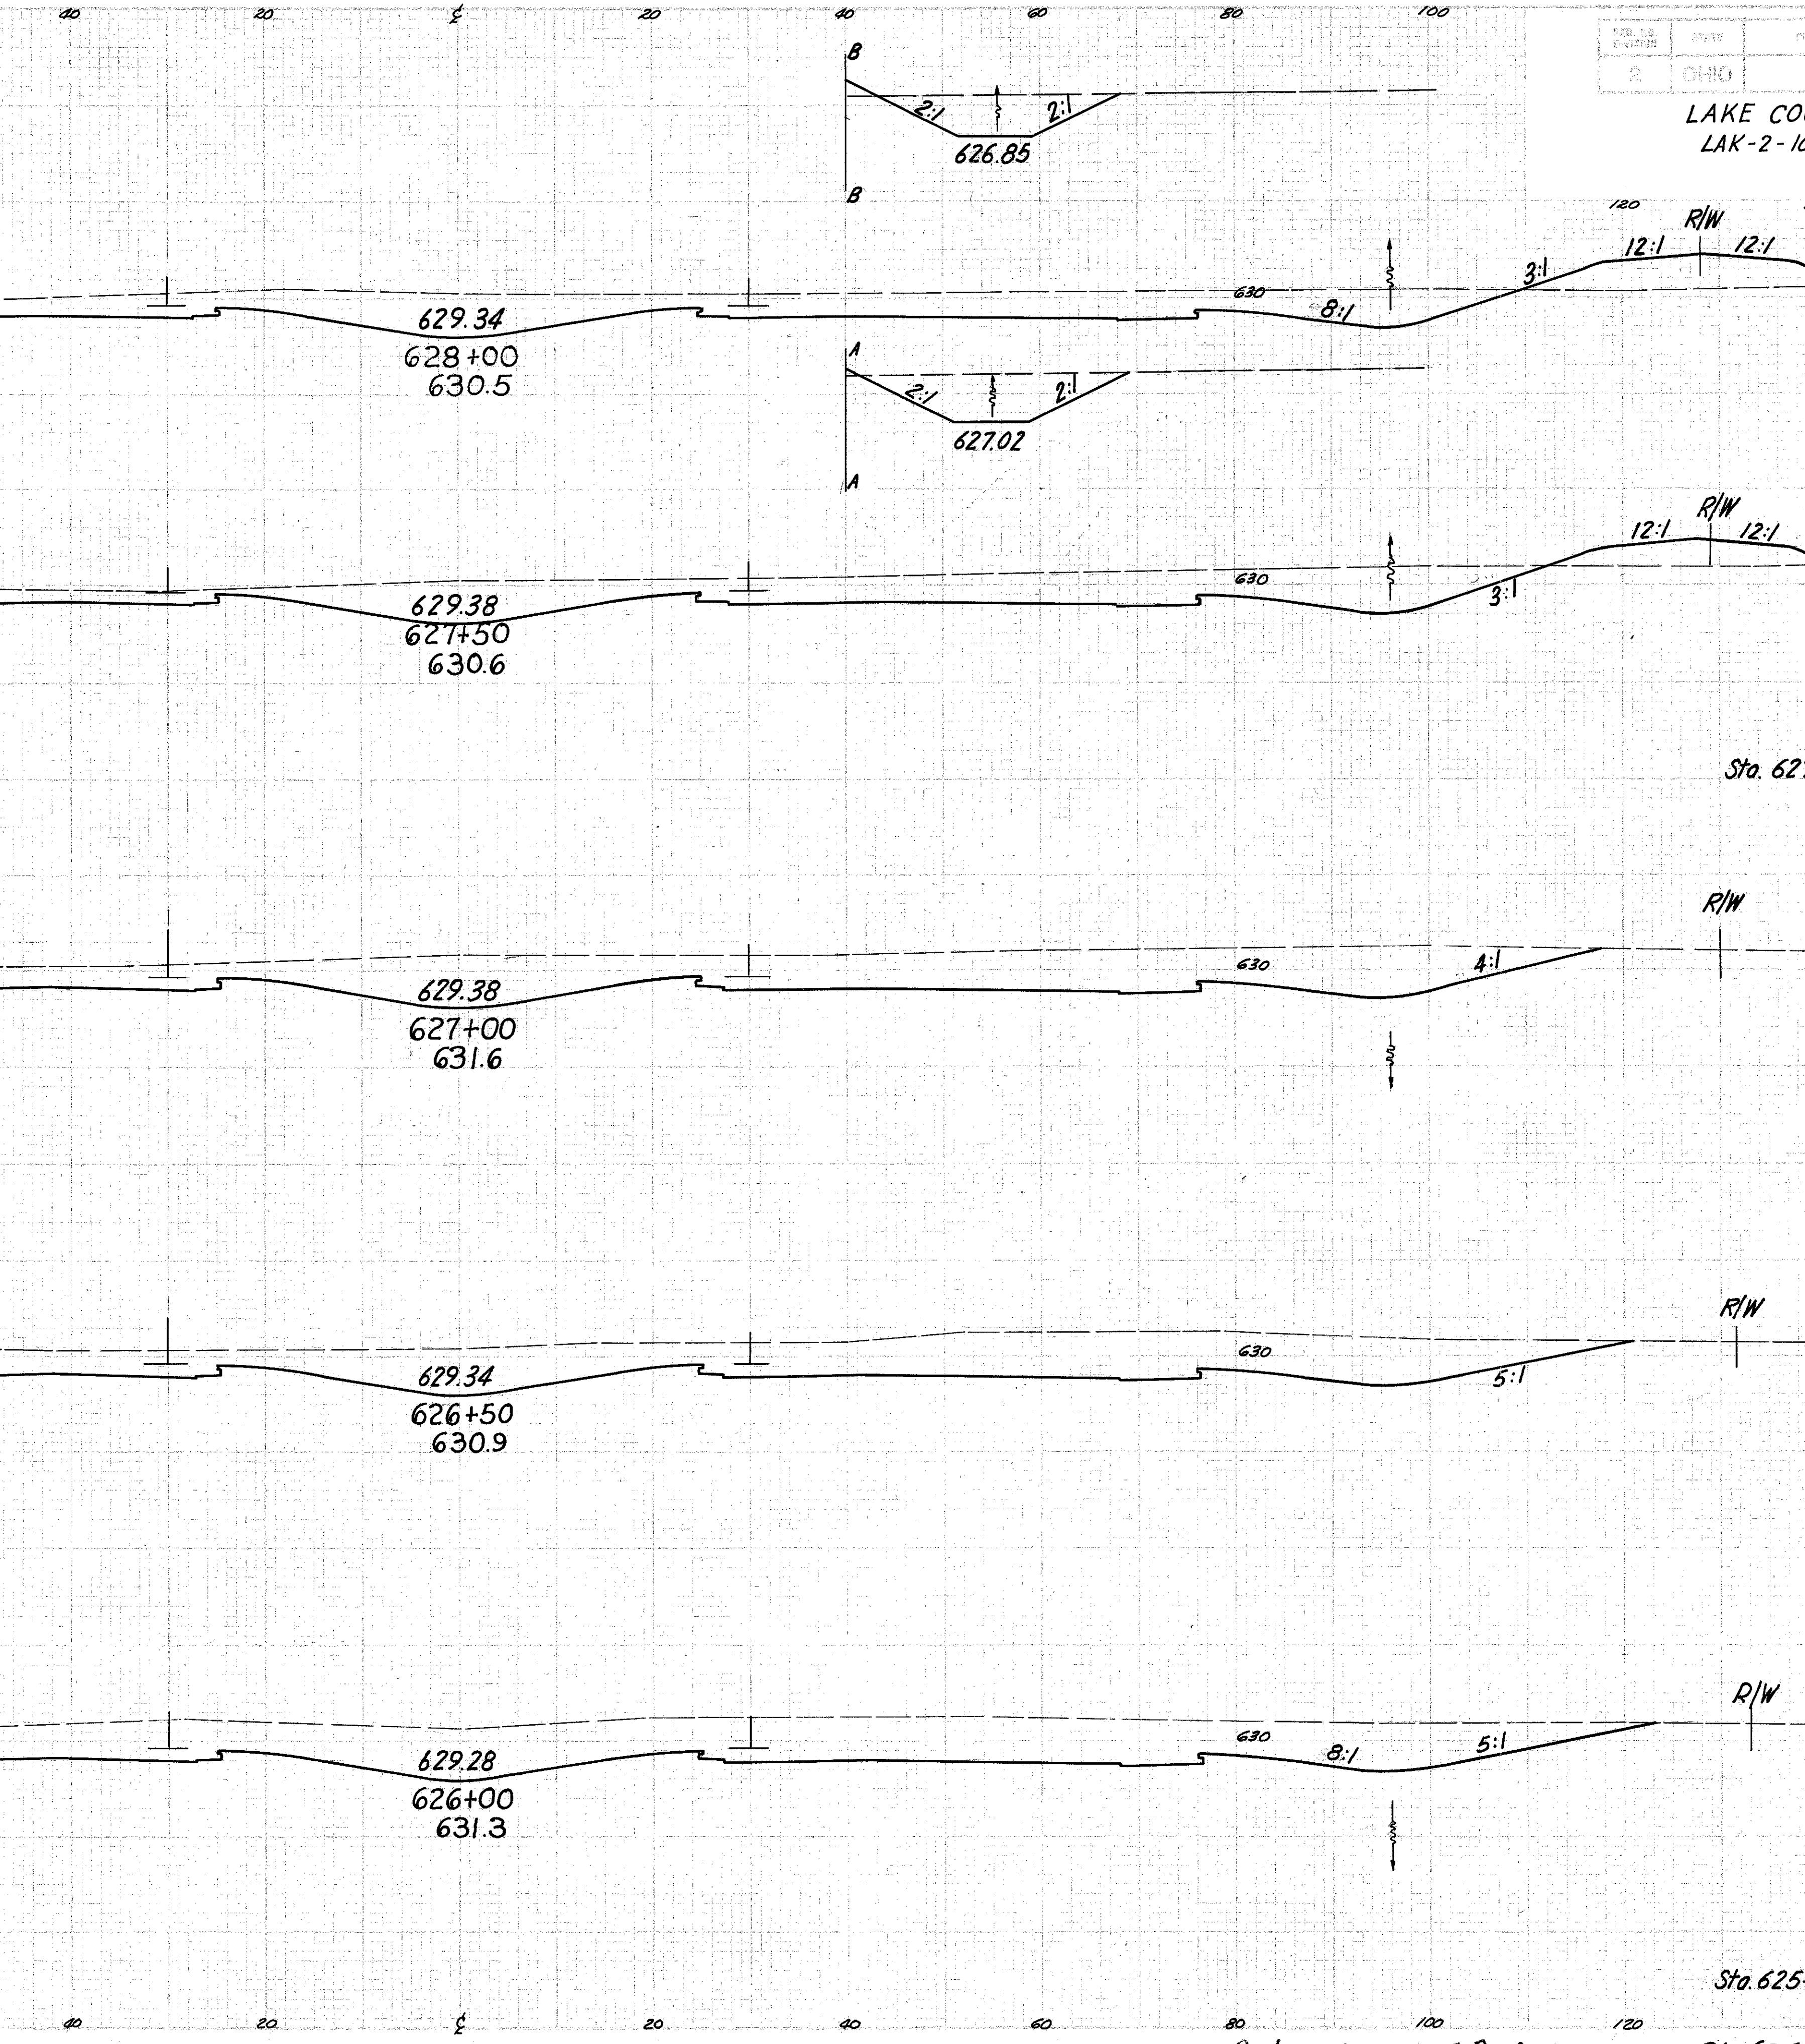


Station	End Area Sq. Yds.
100	140
105	120
586	100
106	80
589	60
106	40
592	20
107	0
597	-20
108	-40
644	-60
113	-80

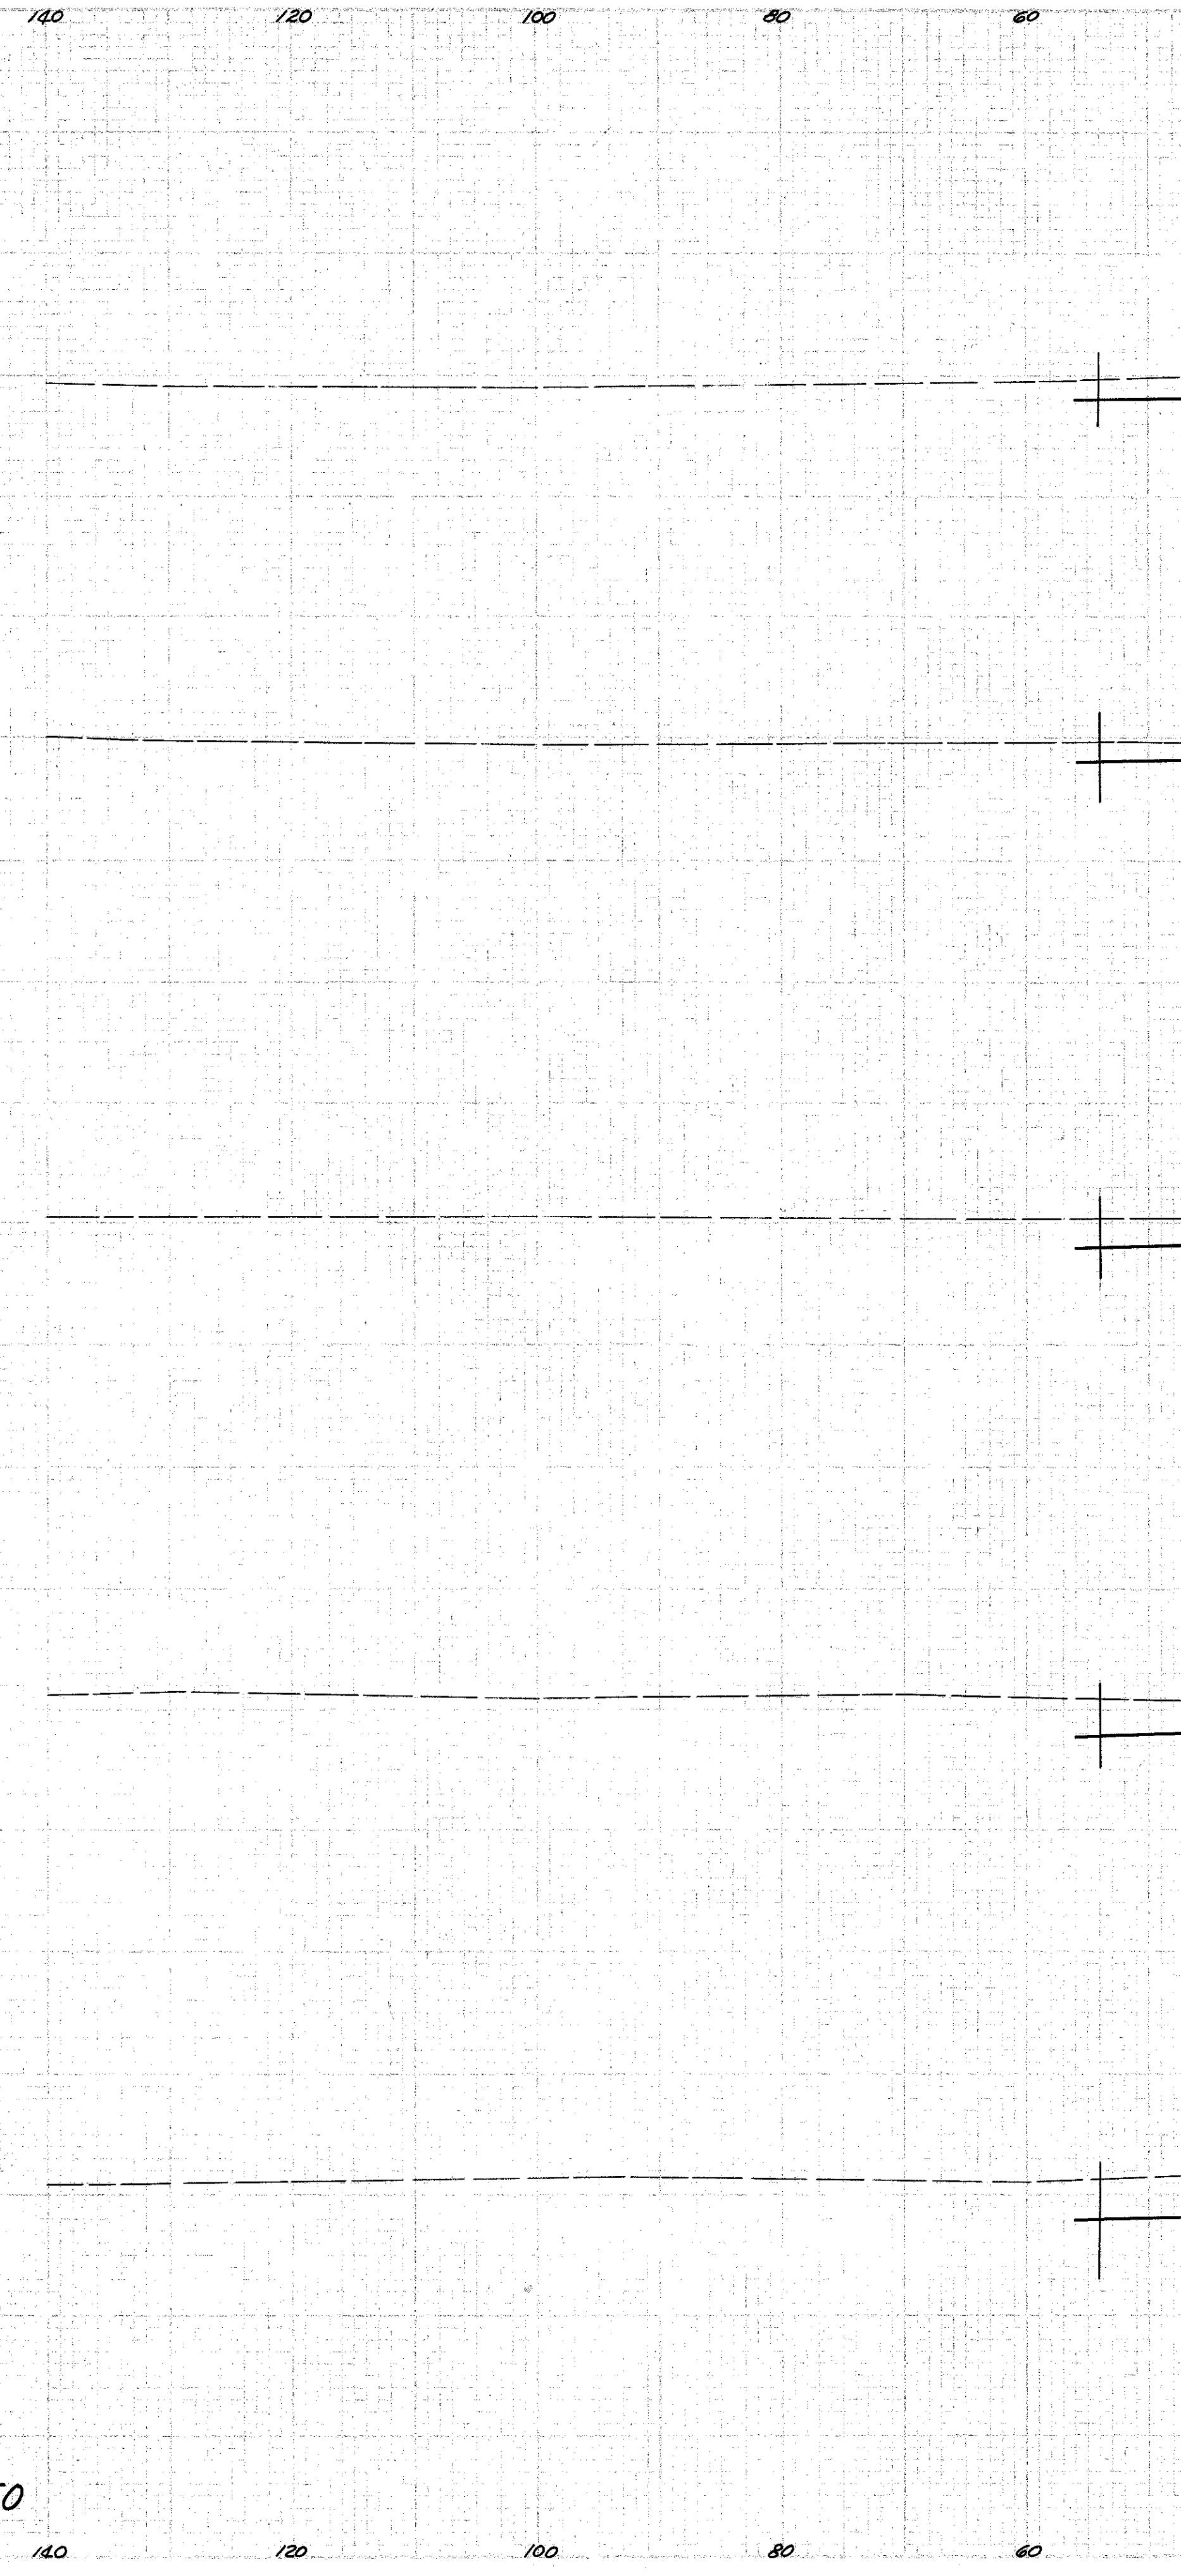

END AREA	CU. YDS.		
CUT	FILL	CUT	FILL
445	87	827	134
448	58	27	
Sta. 627+25	0	994	
R/W			
625		1173	
R/W			
642		1280	
R/W			
740		1371	
Sta. 625+50	741		
Relocation SR 2			
Sta. 626+00 to 628+00			