


Seeding  
End Area  
Sq. Yds.

LAKE COUNTY  
LAK-2-10.35

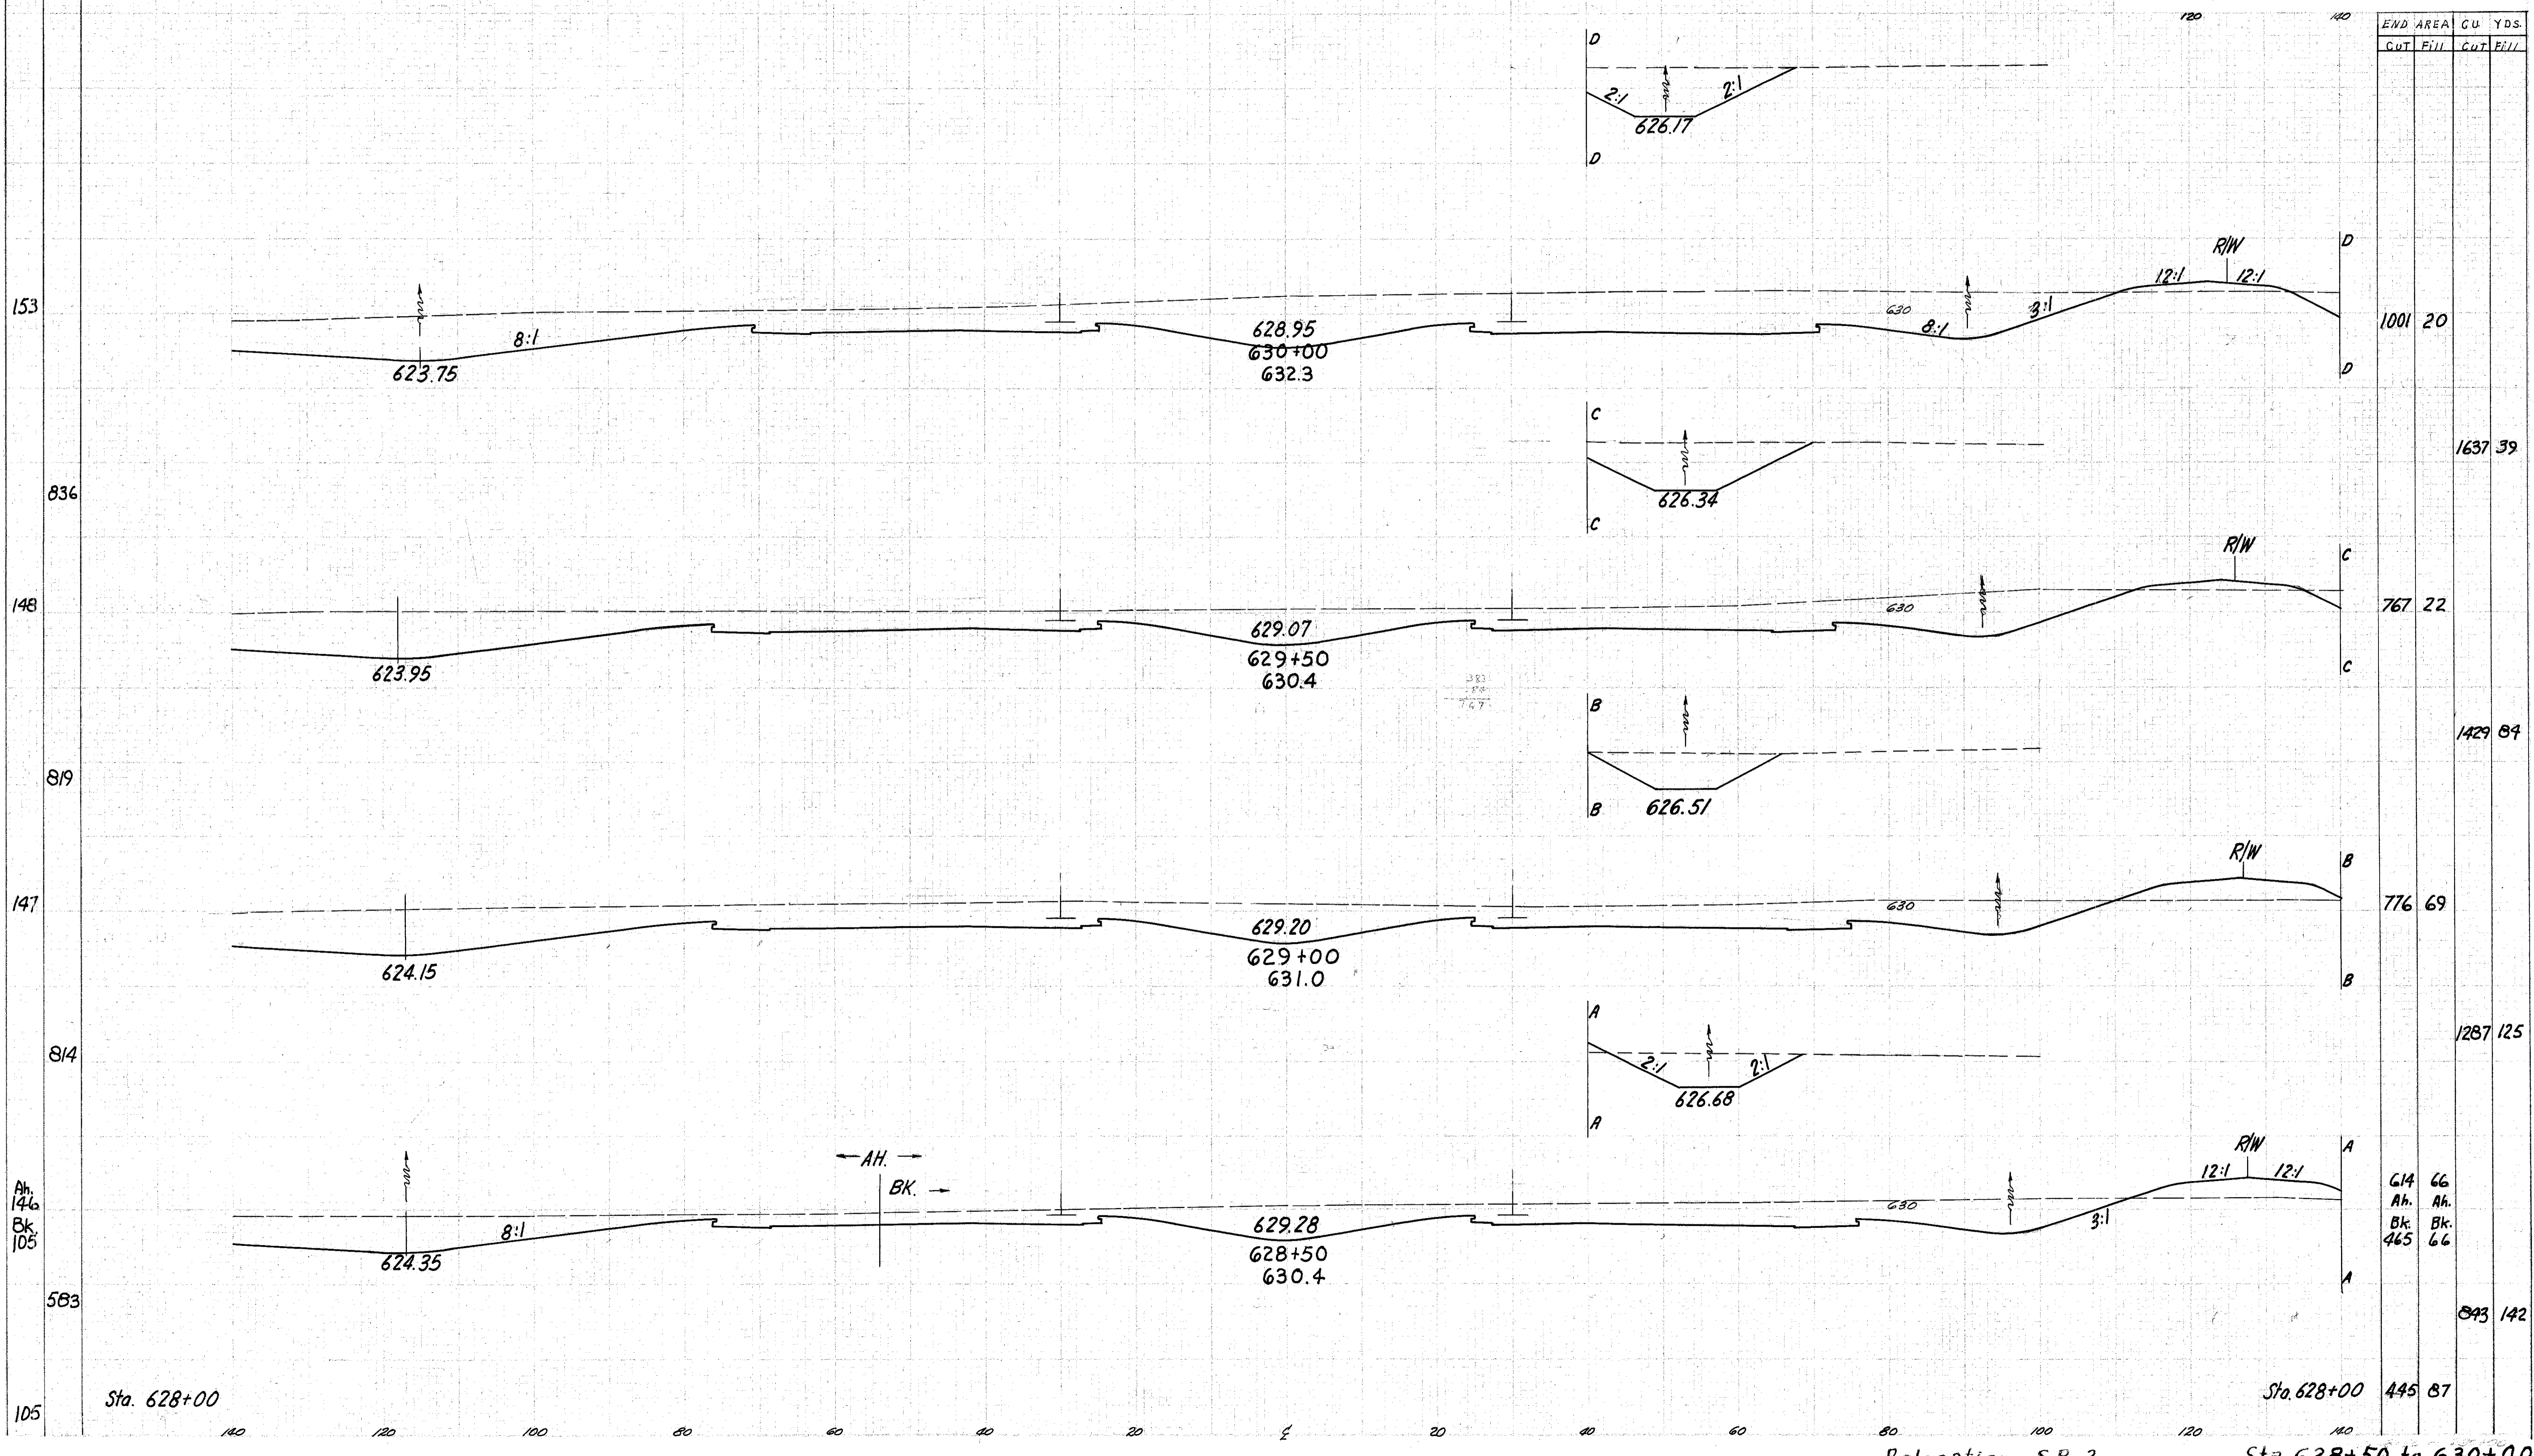

Relocation SR 2

Sta. 628+50 to 630+00