


Seeding
End Area
Sq. Yds.

LAKE COUNTY
LAK-2-10.35

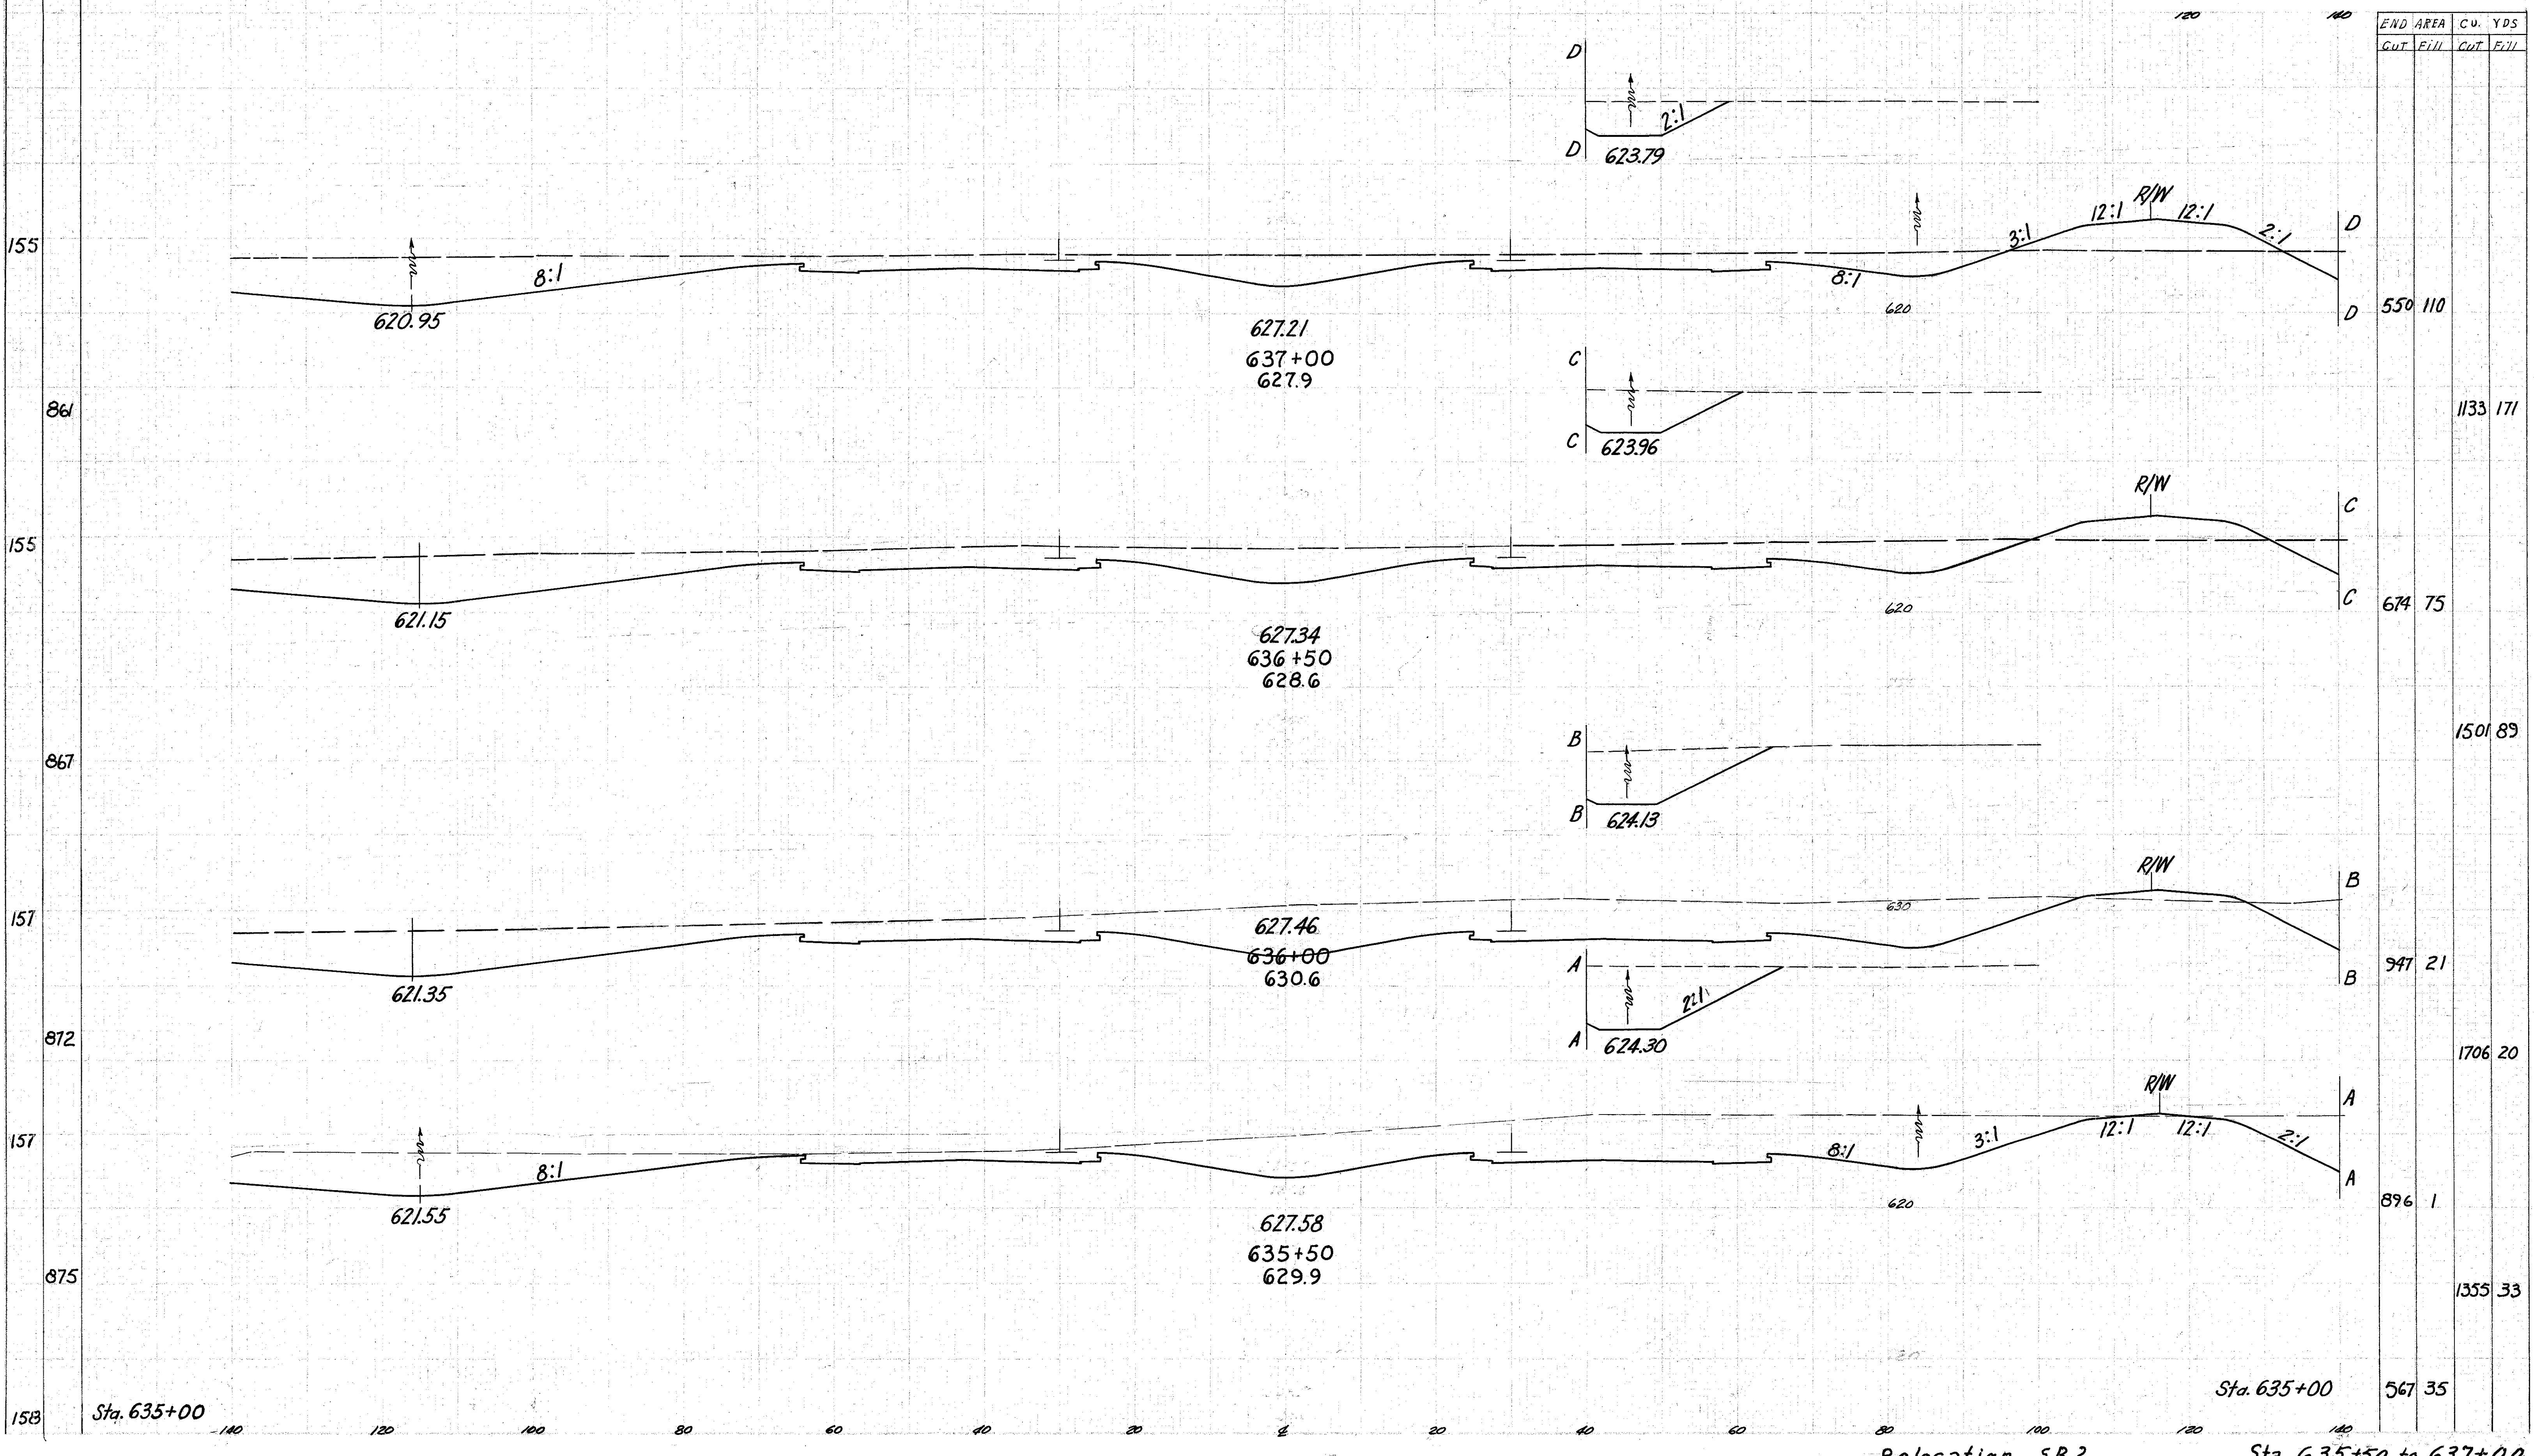

Sta. 635+00

Sta. 635+00

Relocation SR2

Sta. 635+50 to 637+00