


Seeding  
End Area  
Sq. Yds.

2 OHIO

117  
379

LAKE COUNTY  
LAK-2-10.35

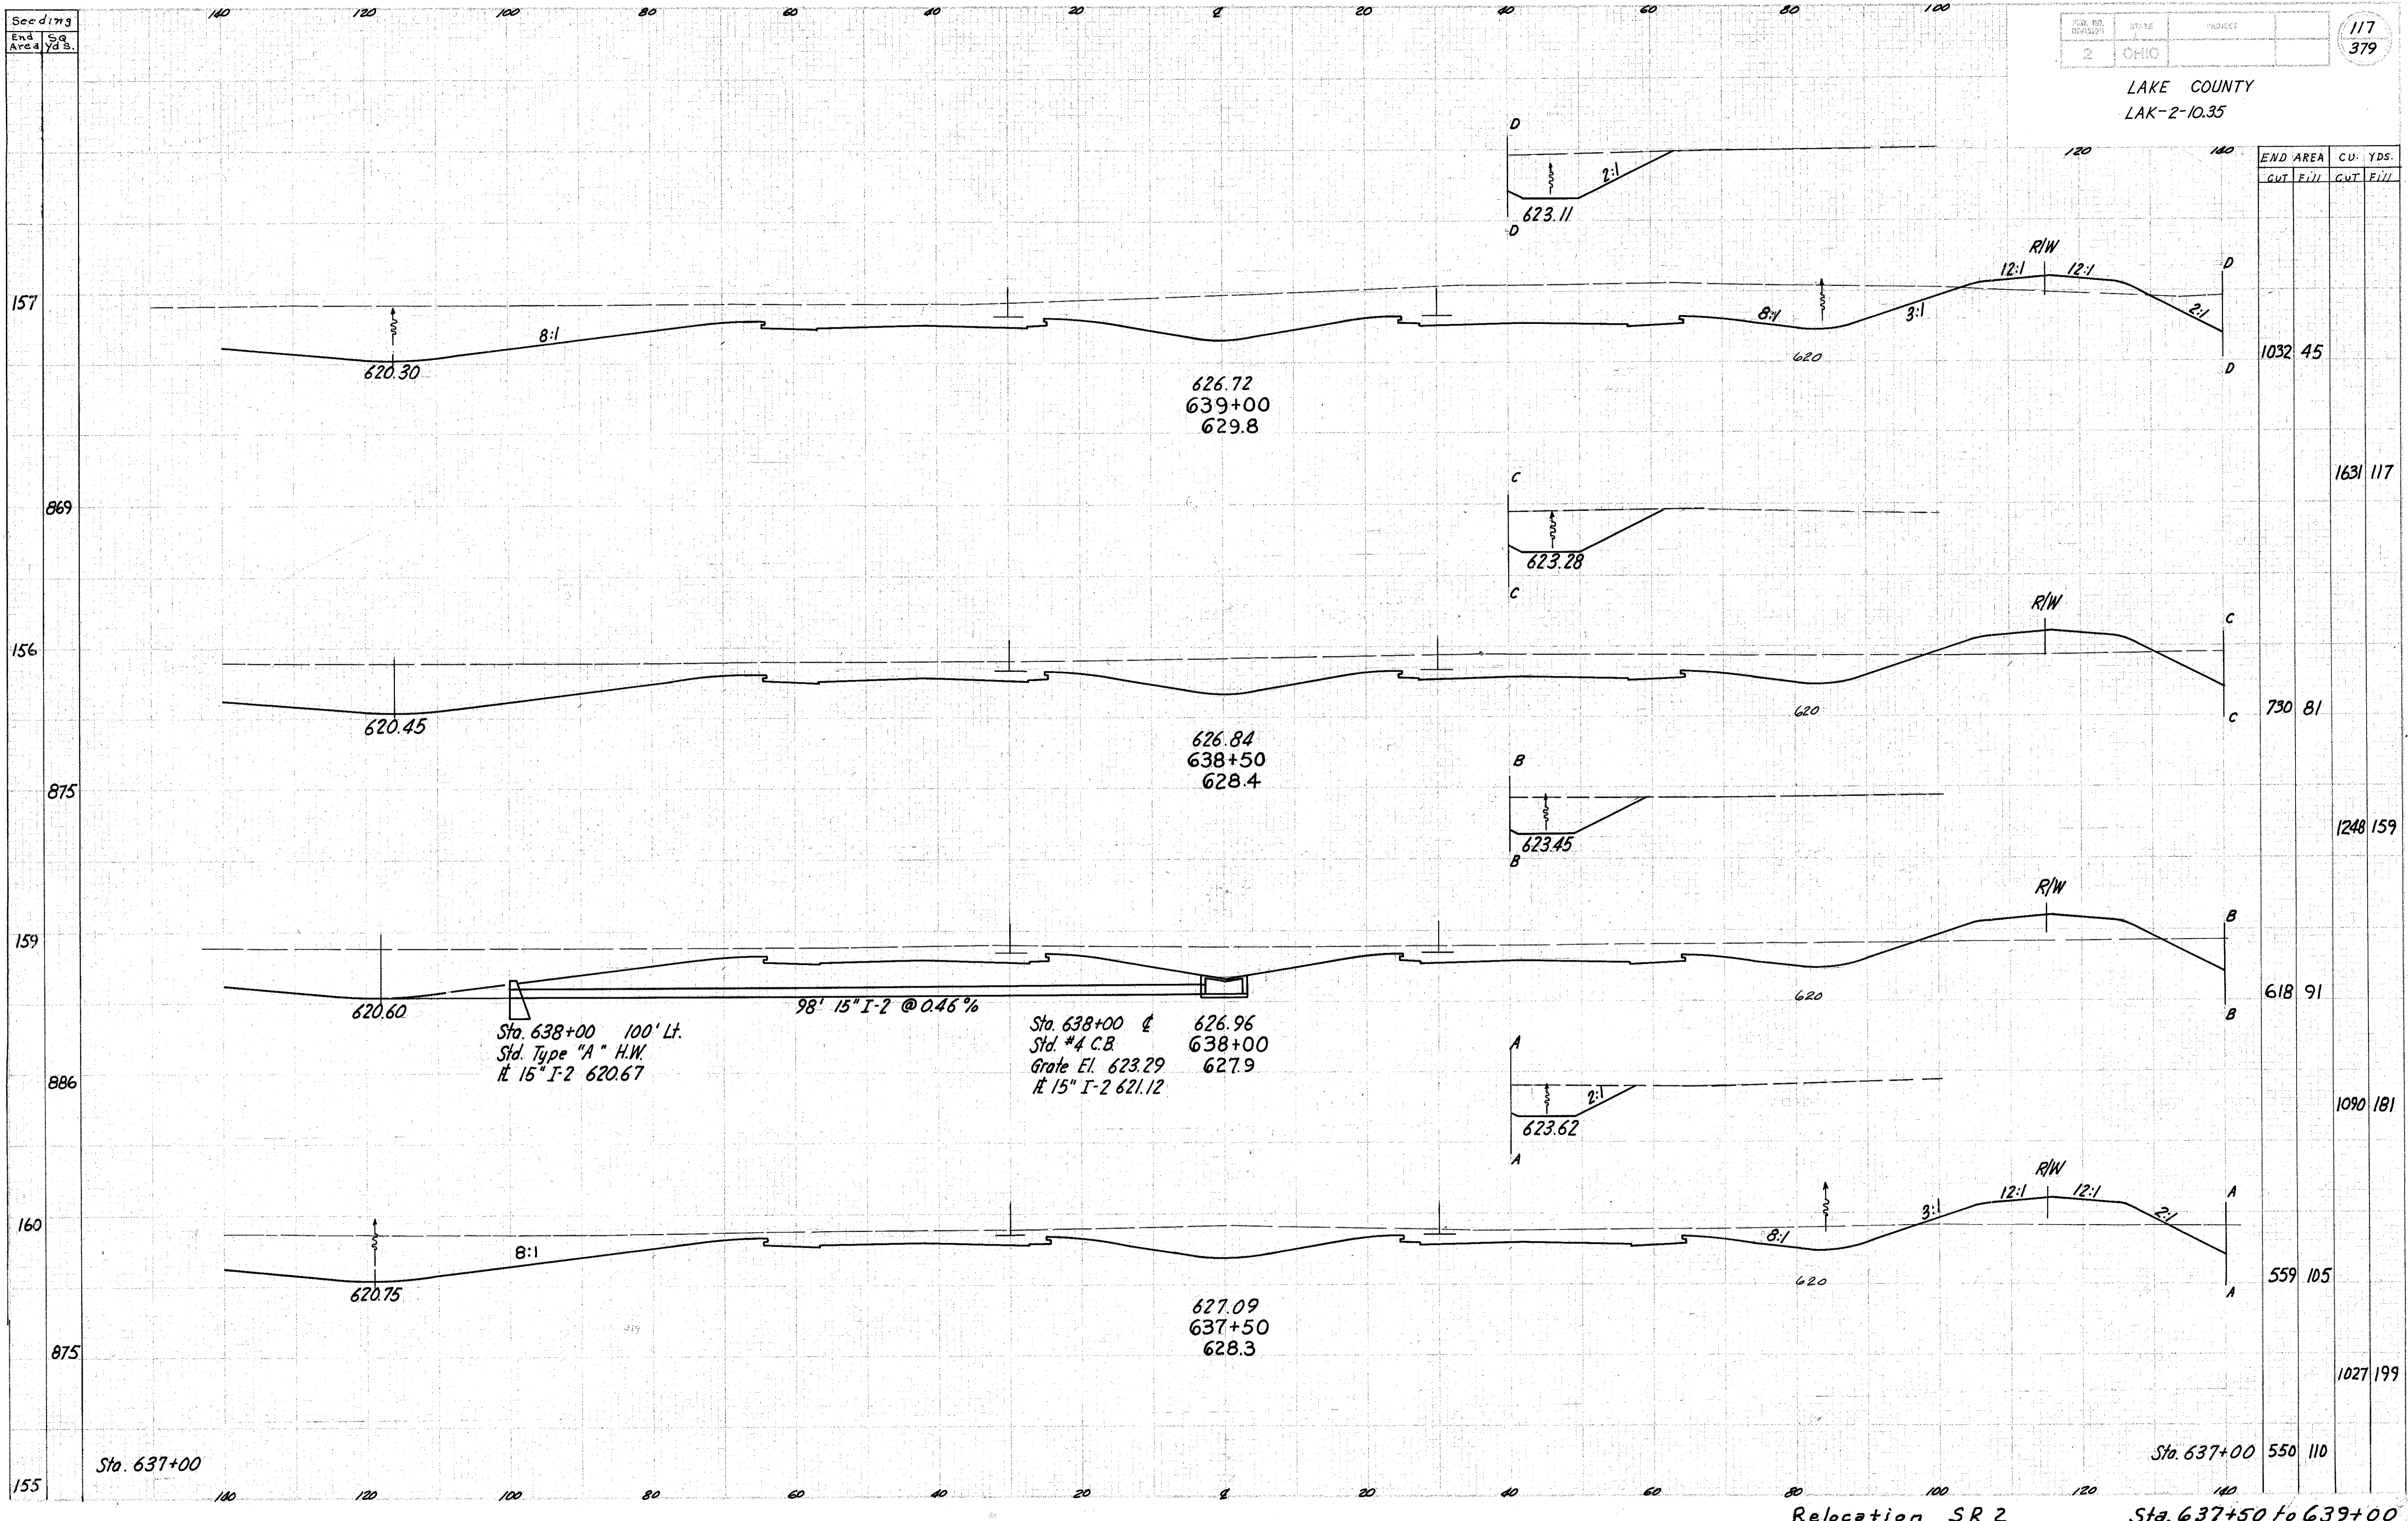

Sta. 638+00 100' Lt.  
Std. Type "A" H.W.  
# 15" I-2 620.67

Sta. 638+00 @ 626.96  
Std. #4 C.B. 638+00  
Grate El. 623.29 627.9  
# 15" I-2 621.12

98' 15" I-2 @ 0.46%

Relocation SR 2 Sta. 637+50 to 639+00