


Seeding
End Area
Sq. Yds.

LAKE COUNTY
LAK-2-10.35

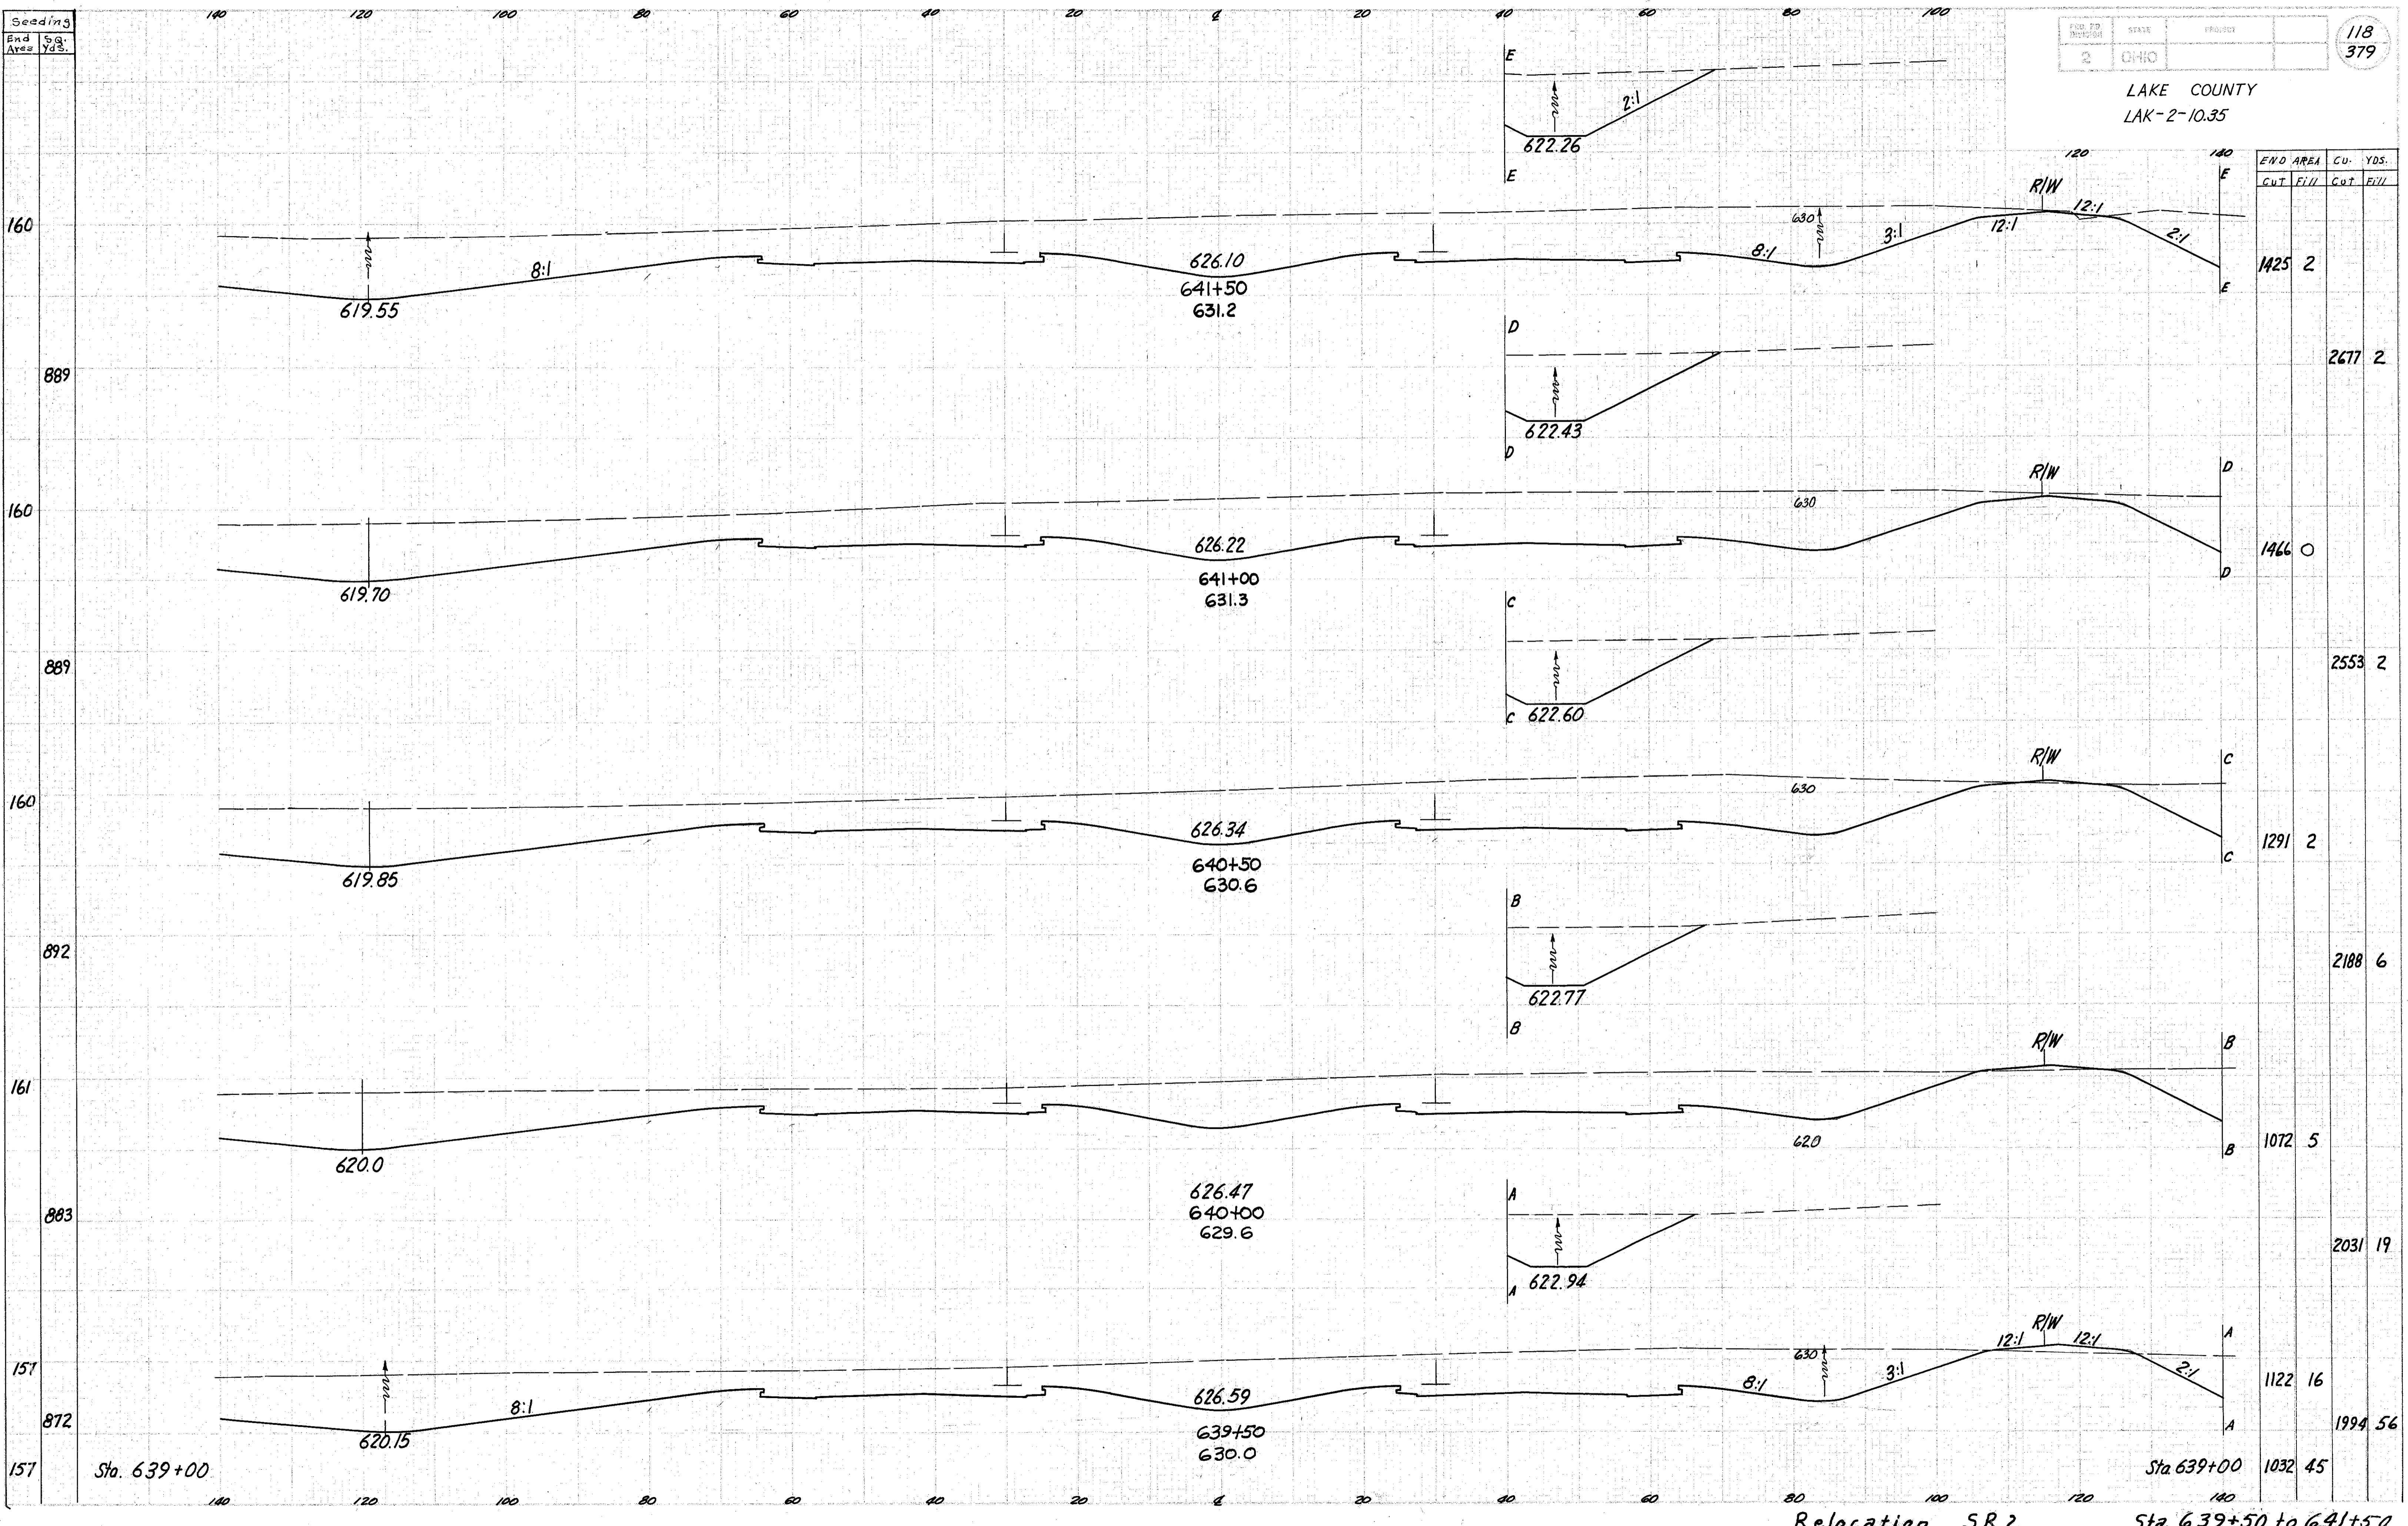

END AREA		CU. YDS.	
Cut	Fill	Cut	Fill
1425	2		
		2477	2
1466	0		
		2553	2
1291	2		
		2188	6
1072	5		
		2031	19
1122	16		
		1994	56
1032	45		

Relocation SR 2 Sta. 639+50 to 641+50