


Seeding  
End Area  
Sq Yds.

LAKE COUNTY  
LAK-2-10.35

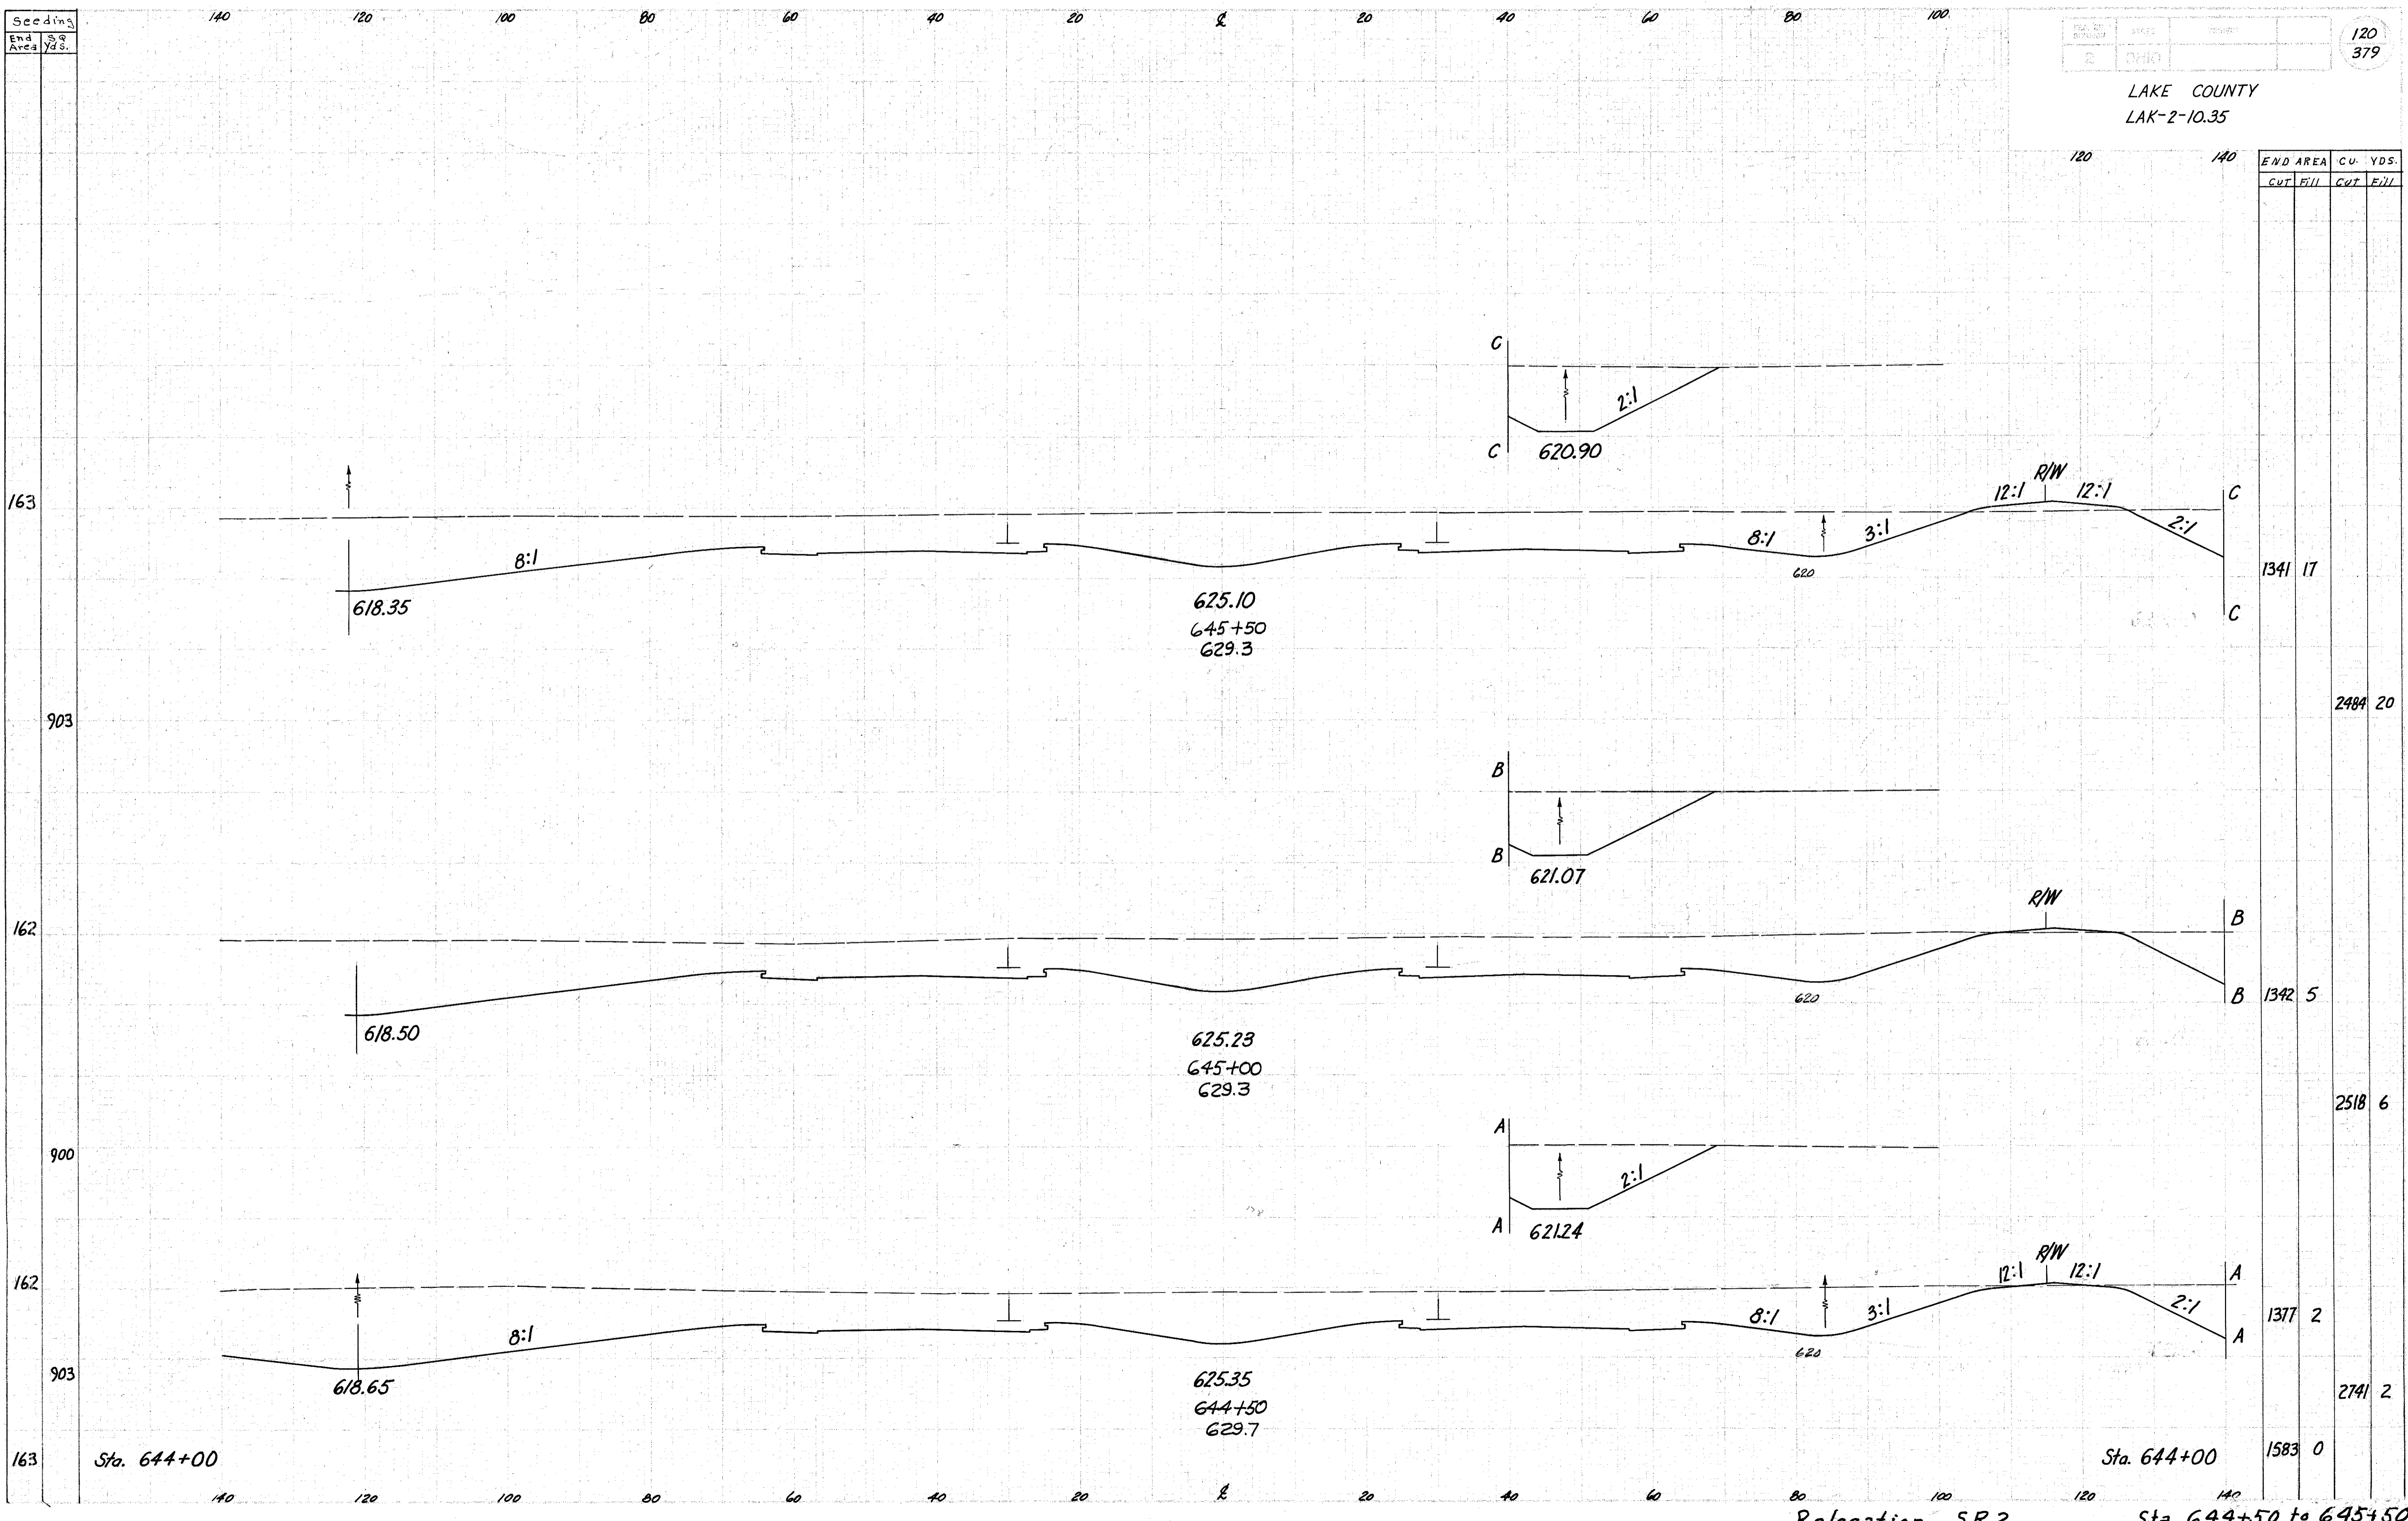

END AREA		CU. YDS.	
CUT	FILL	CUT	FILL
1341	17	2484	20
1342	5	2518	6
1377	2	2741	2
1583	0		

Relocation SR 2 Sta. 644+50 to 645+50