


Seeding  
End Sta.  
Area Yds.

LAKE COUNTY  
LAK-2-10.35

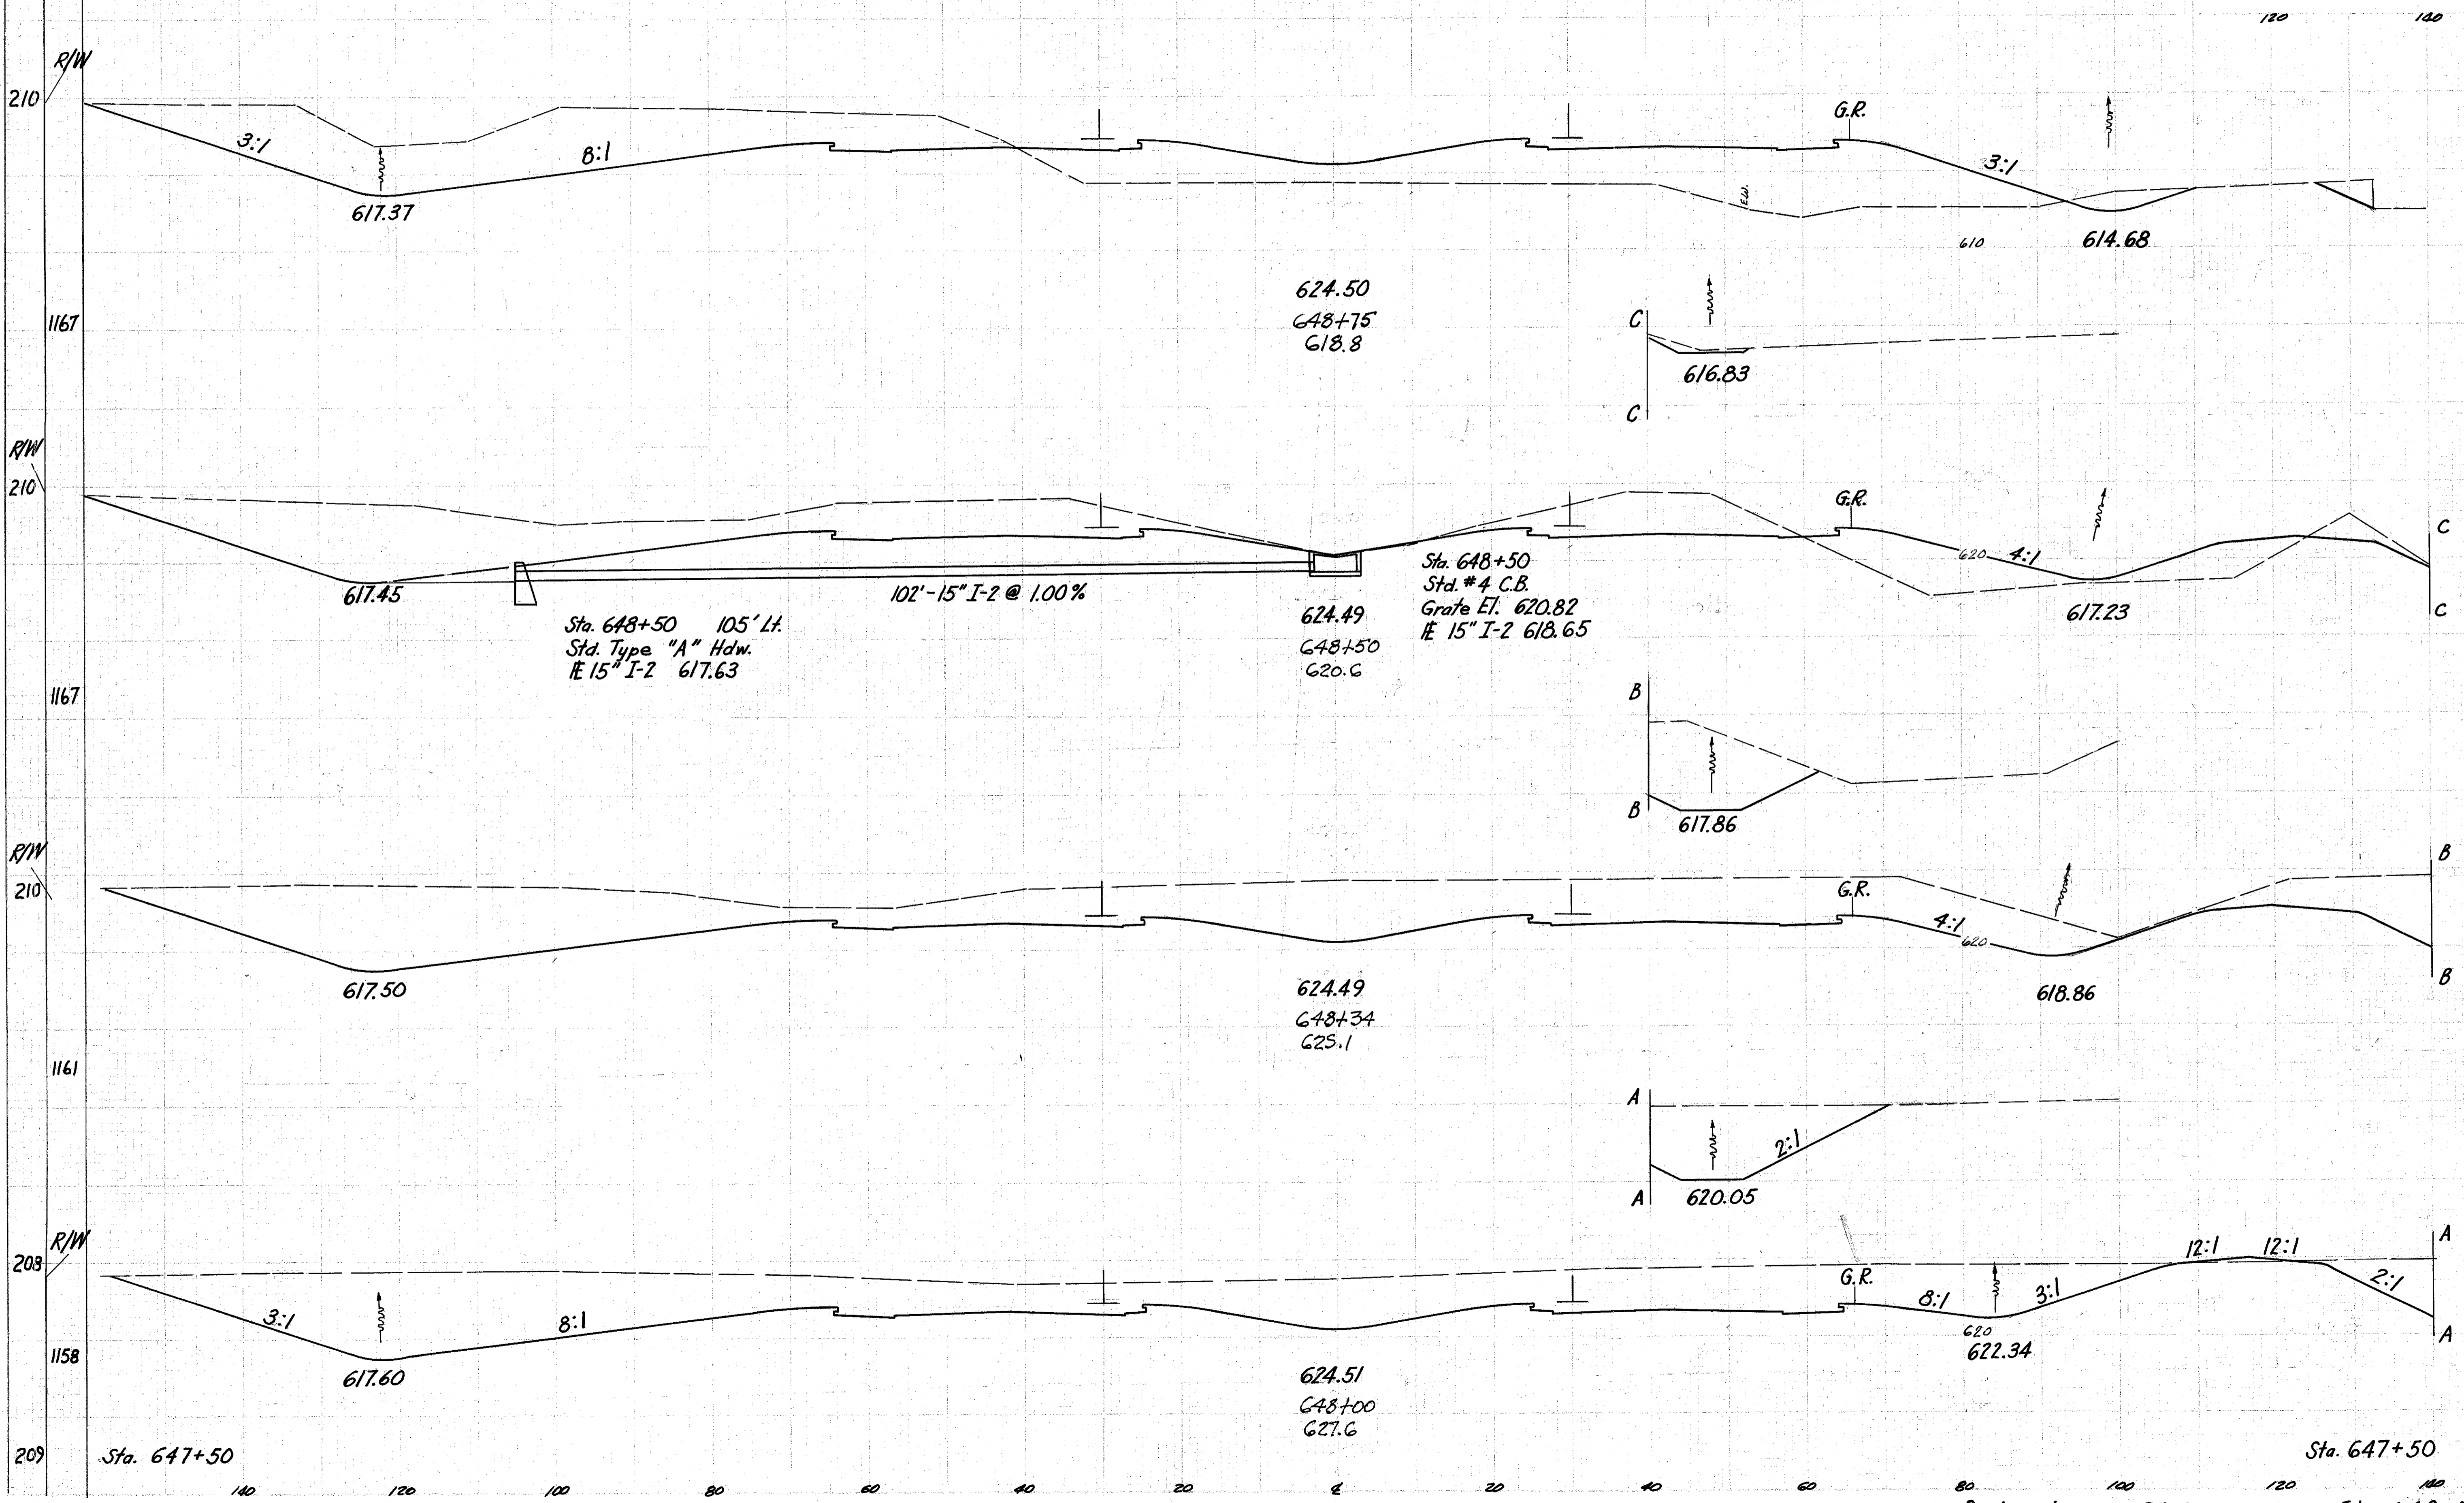

END AREA		CU. YDS.	
CUT	FILL	CUT	FILL
696	747		
		745	441
914	205		
		731	61
1553	0		
		1932	3
1515	4		
		2811	7
1521	4		

Relocation SR 2 Sta. 648+00 to 648+75