


SEEDING
WIDTH

2 0110 130
379

LAKE COUNTY
LAK-2-10.35

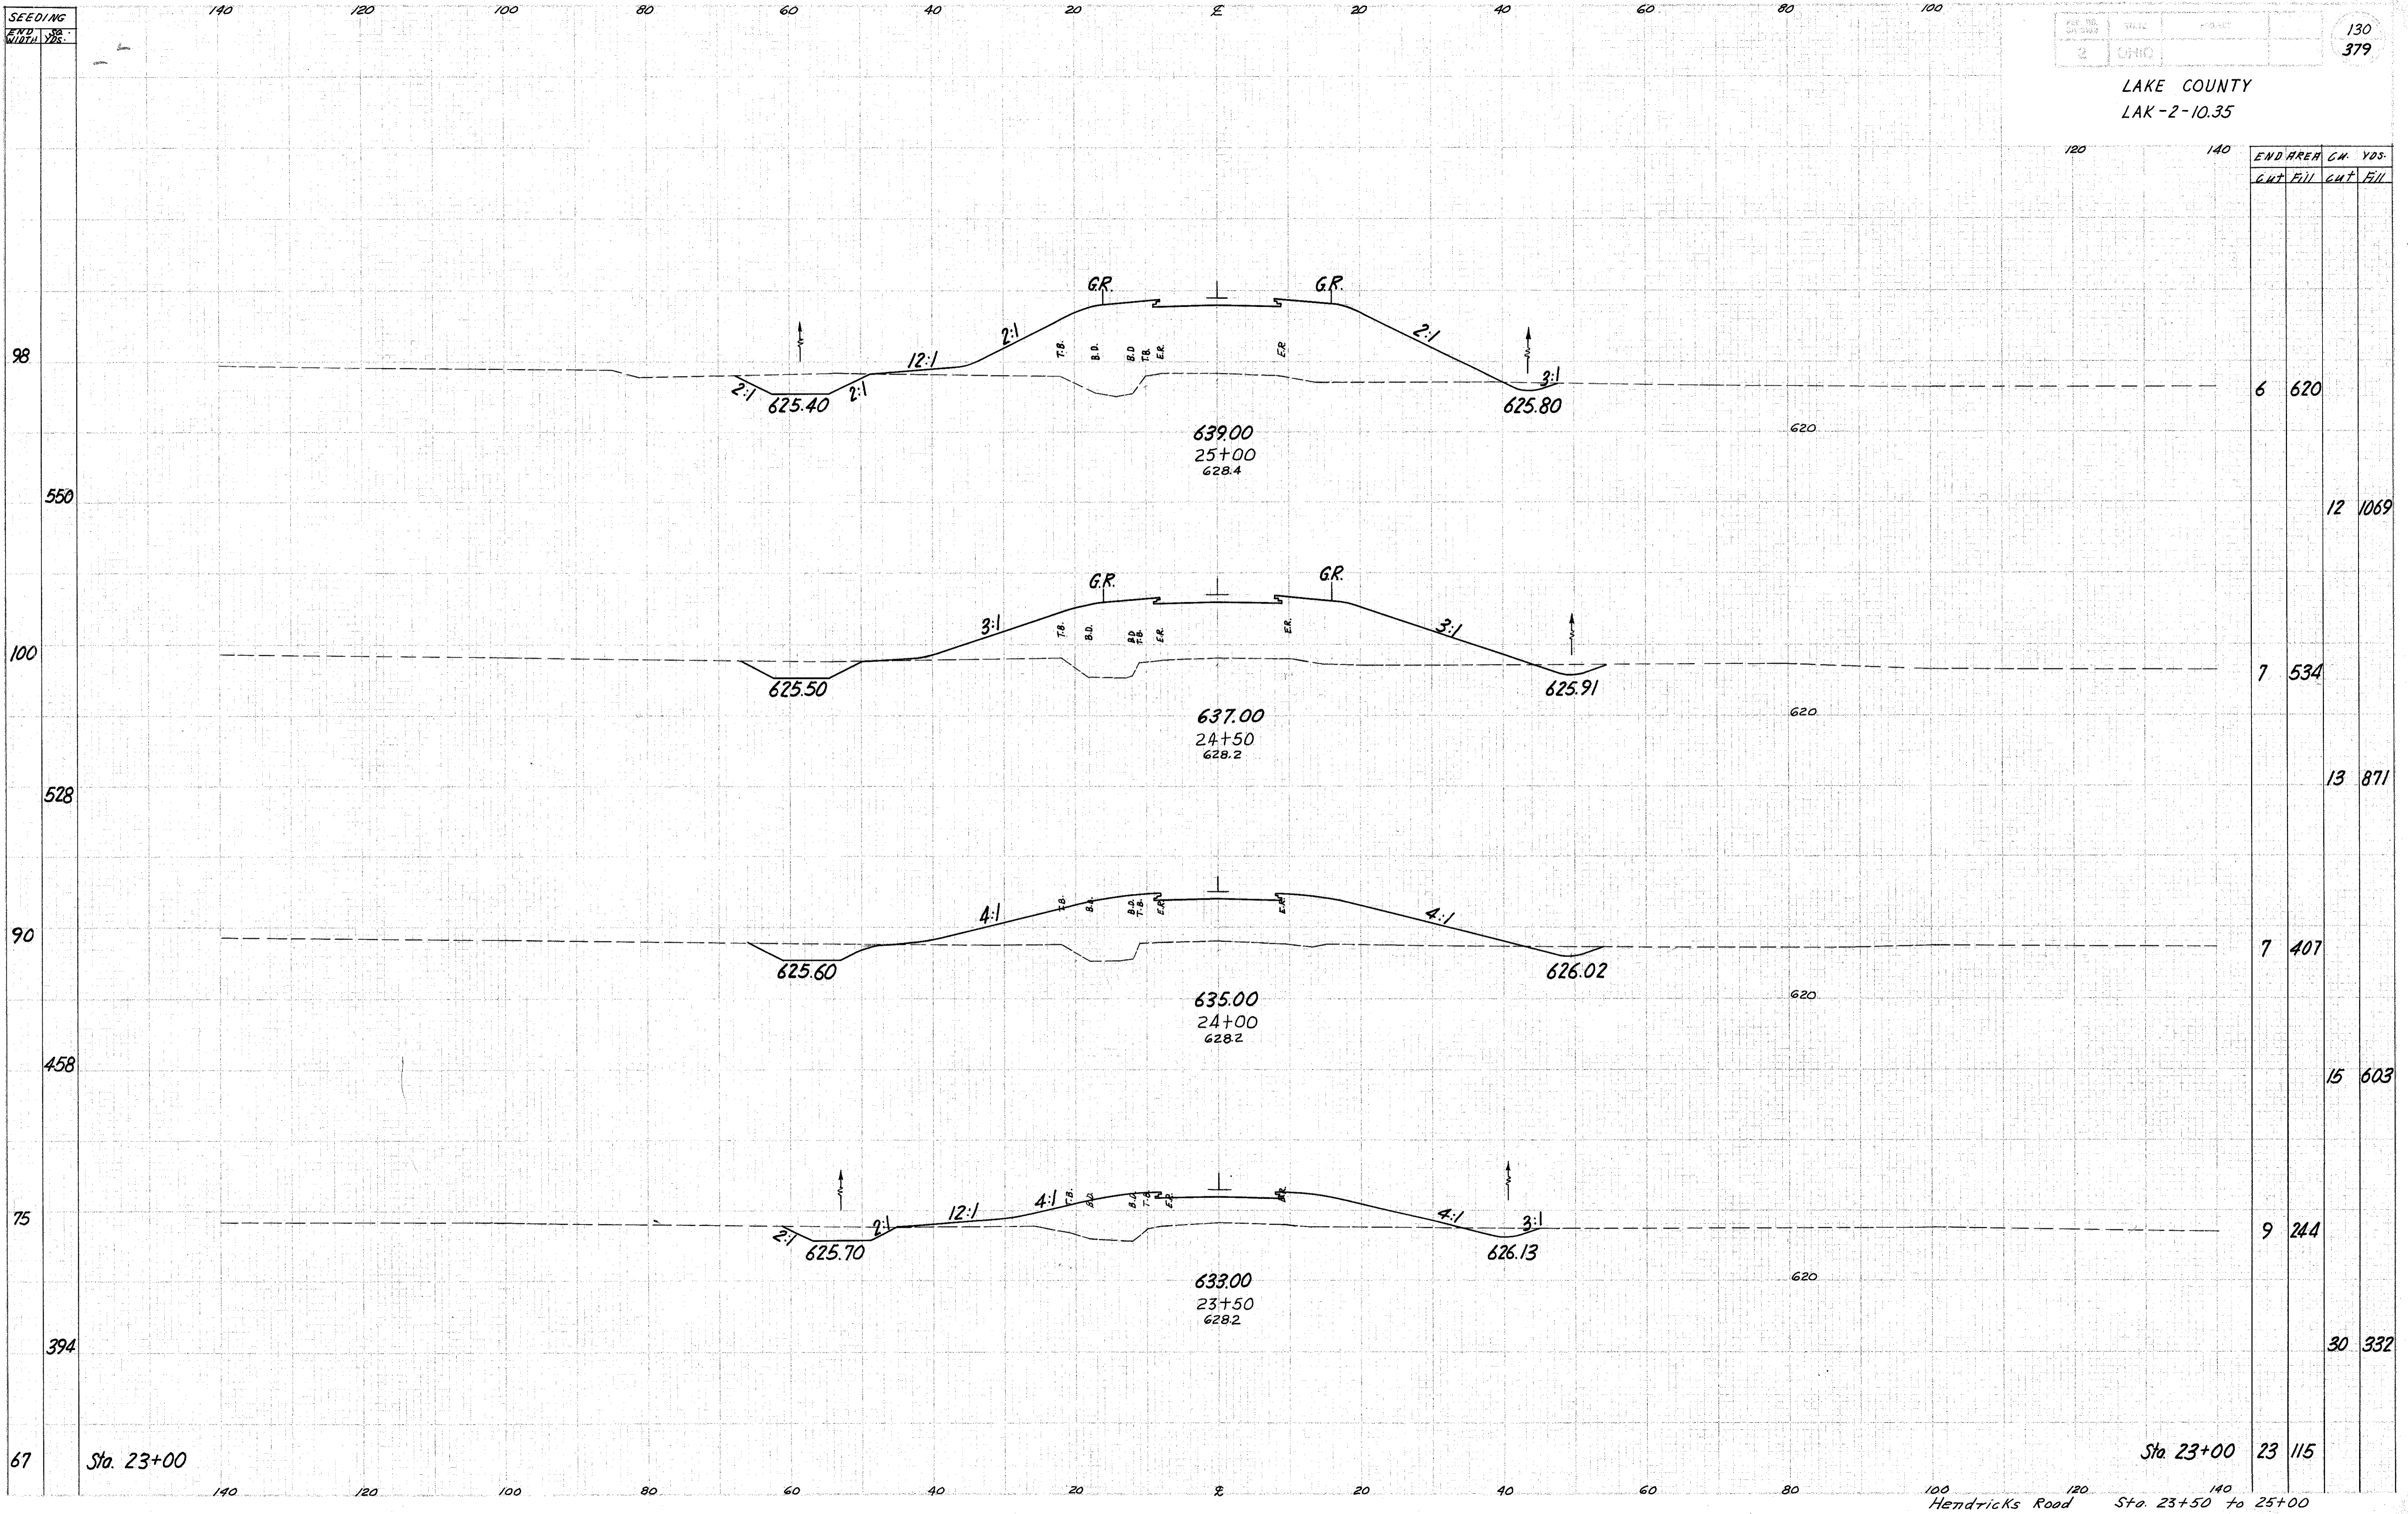

END AREA	CUT	FILL	CUT	FILL	YDS.
6					620
					12 1069
7					534
					13 871
7					407
					15 603
9					244
					30 332
23					115

Sta. 23+00

Sta 23+00

Hendricks Road Sta. 23+50 to 25+00