


SEEDING
END WIDTH
Sq. Yds.

2 CHIO 132
379

LAKE COUNTY
LAK-2-10.35

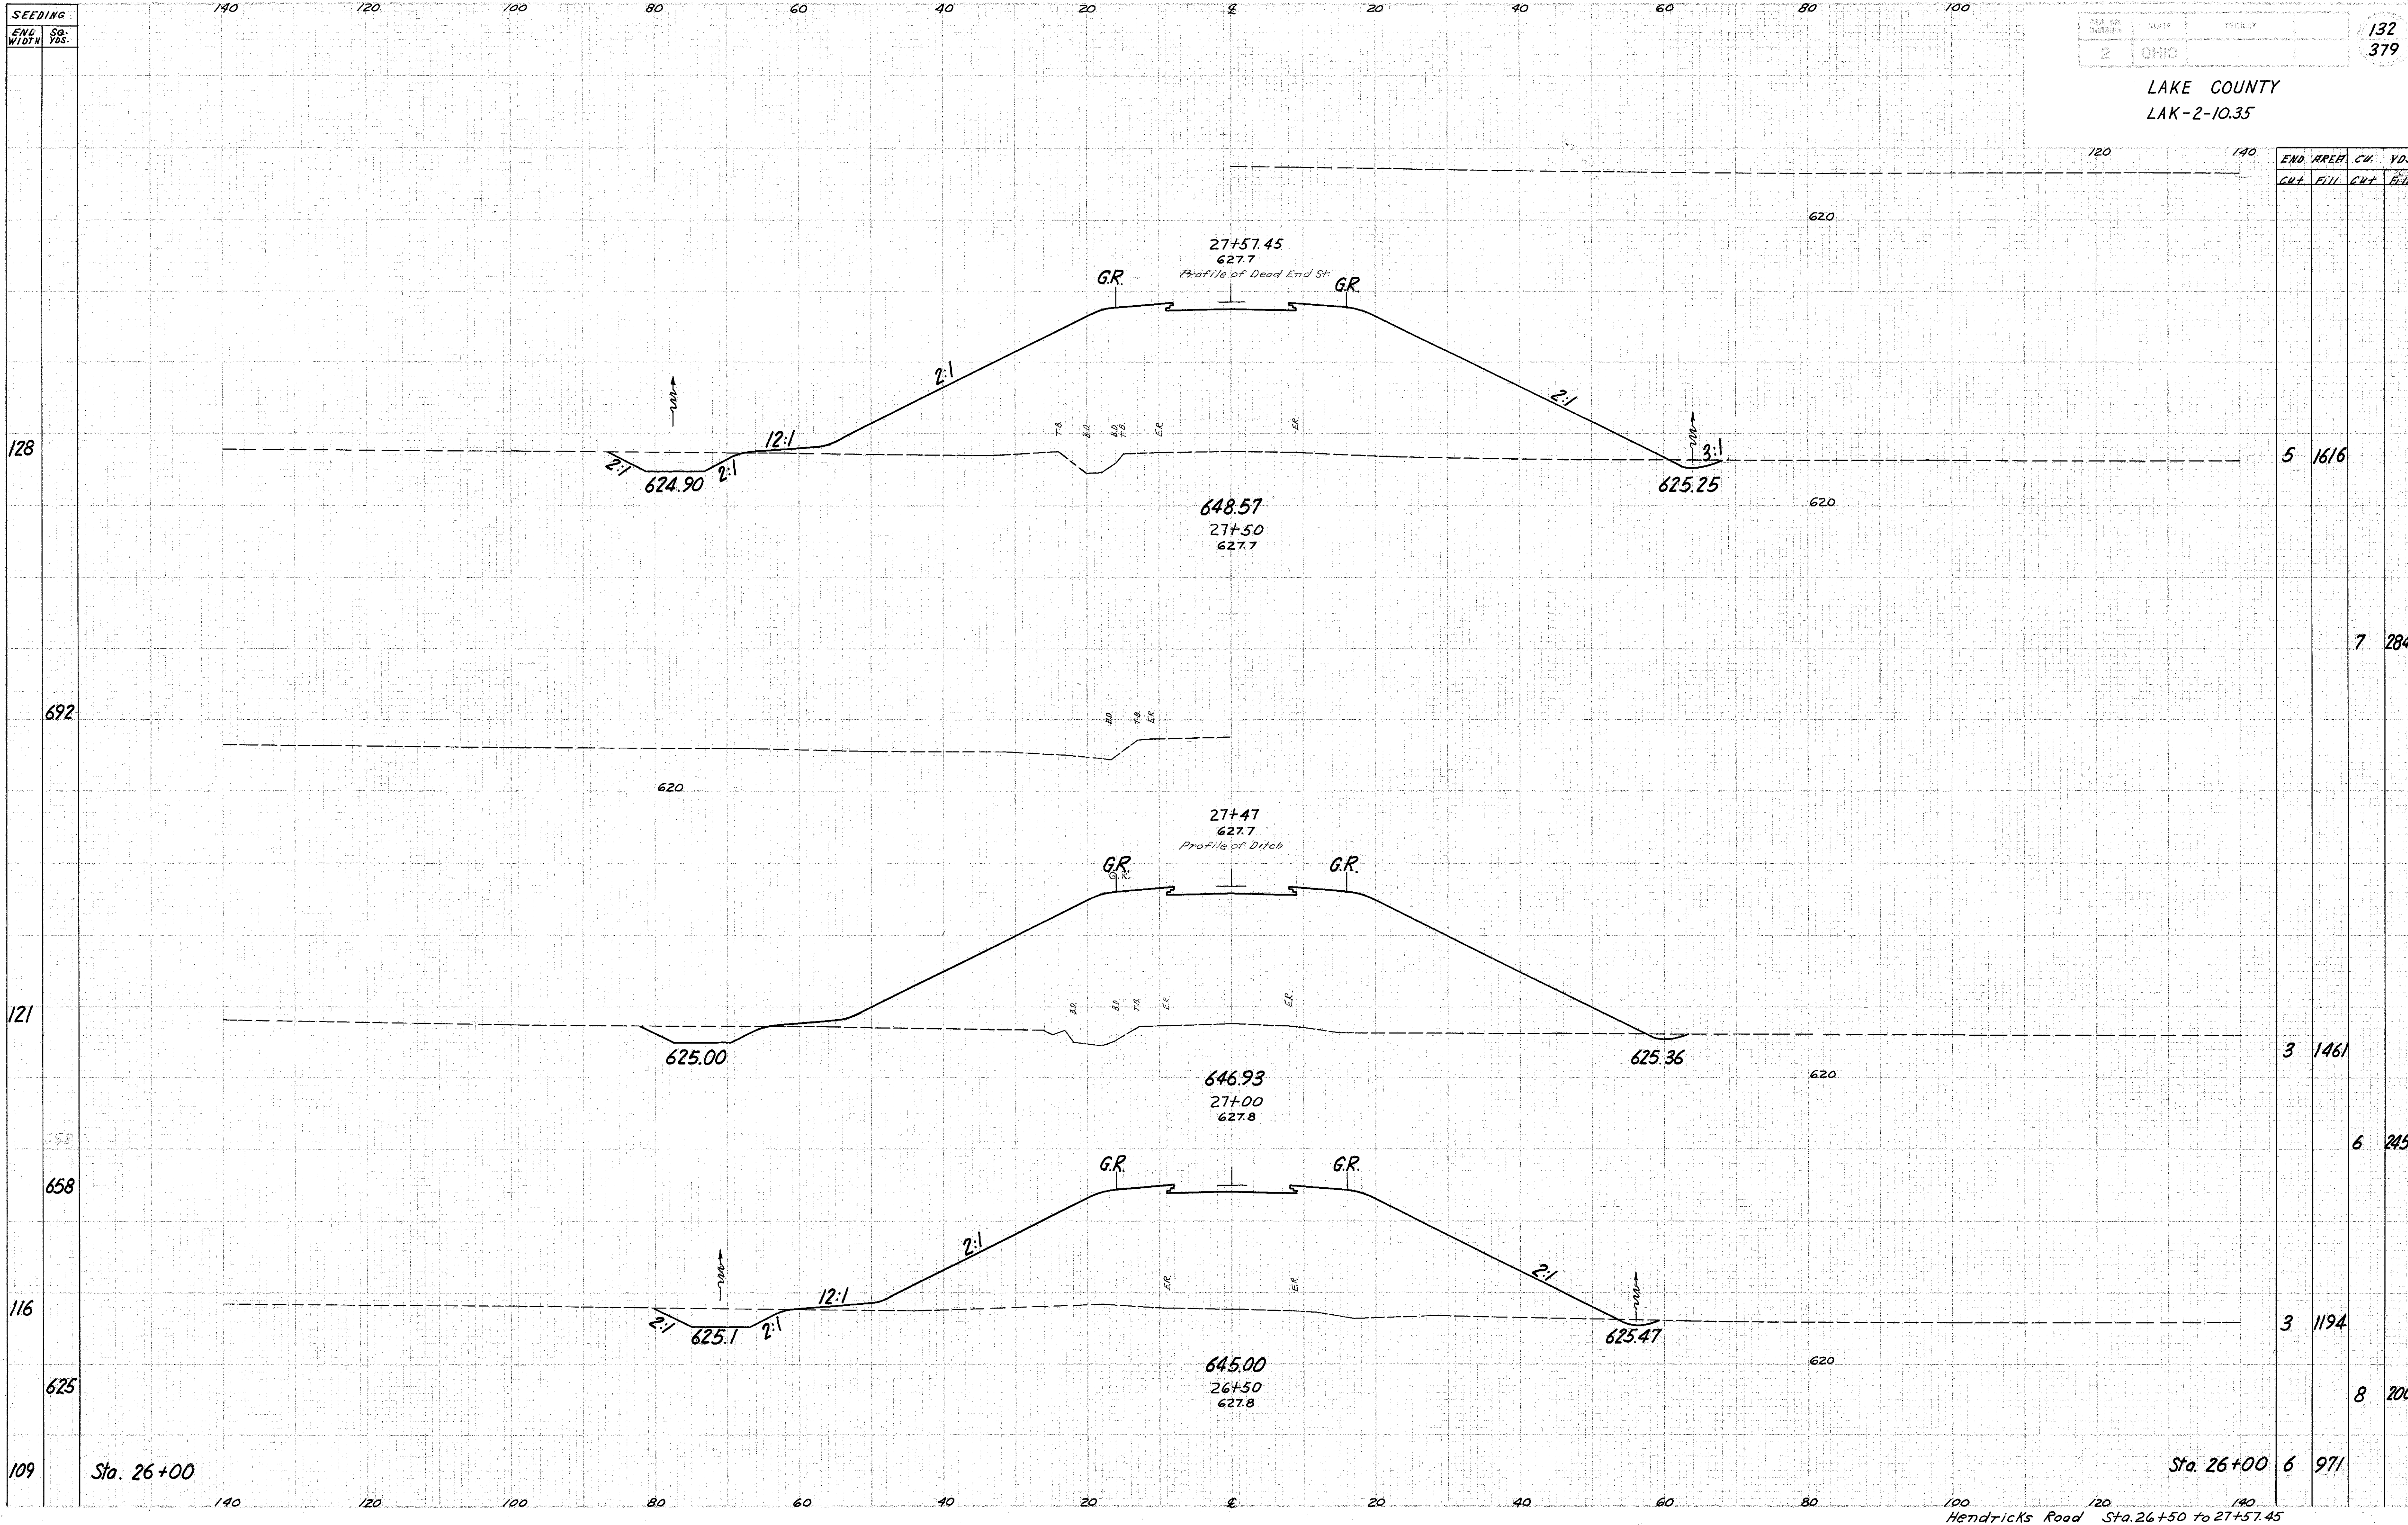

END AREA	CU.	YDS.
GR+	FILL	GR+
5	1616	
		7 2849
3	1461	
		6 2158
3	1194	
		8 2005
6	971	

Hendricks Road Sta. 26+50 to 27+57.45