


SEEDING  
END WIDTH  
S.B.  
YES

LAKE COUNTY  
LAK-2-10.35

END AREA	CUT	FILL	CUT	FILL
----------	-----	------	-----	------

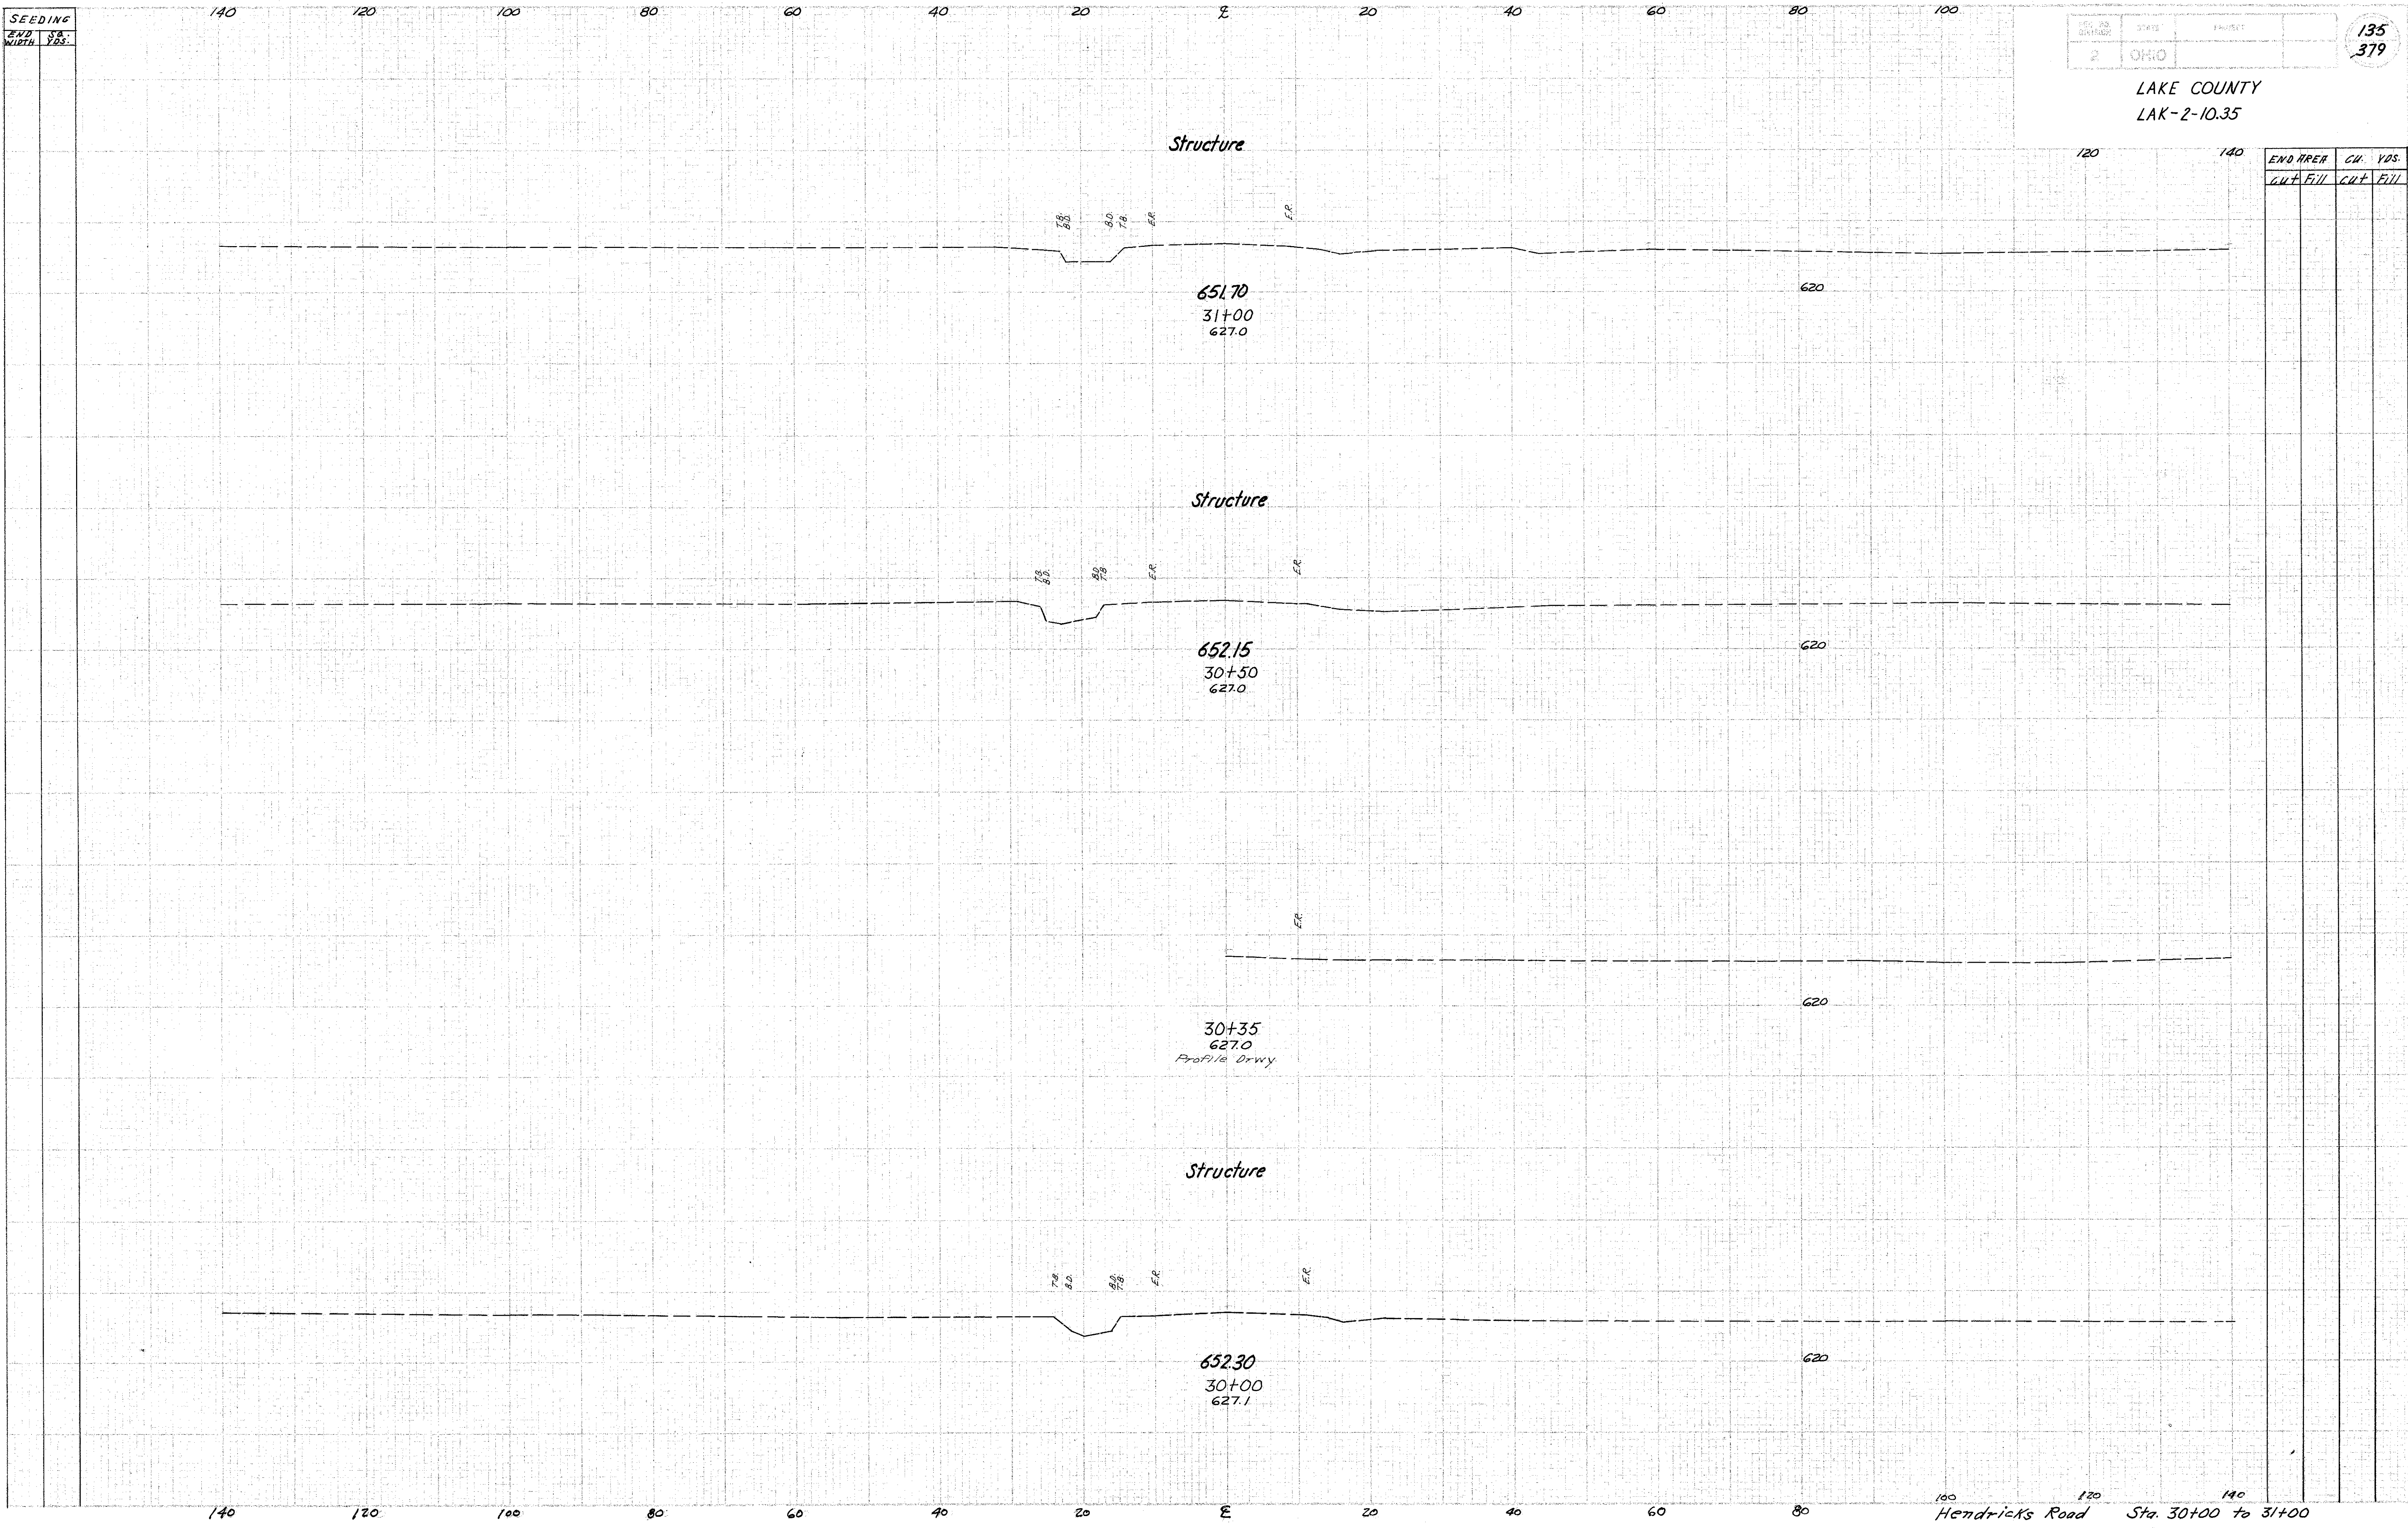

Structure

651.70  
31+00  
627.0

Structure

652.15  
30+50  
627.0

30+35  
627.0  
Profile Drwy

Structure

652.30  
30+00  
627.1

Hendricks Road Sta. 30+00 to 31+00