


SEEDING
END AREA
WIDTH VDS.

LAKE COUNTY
LAK-2-10.35

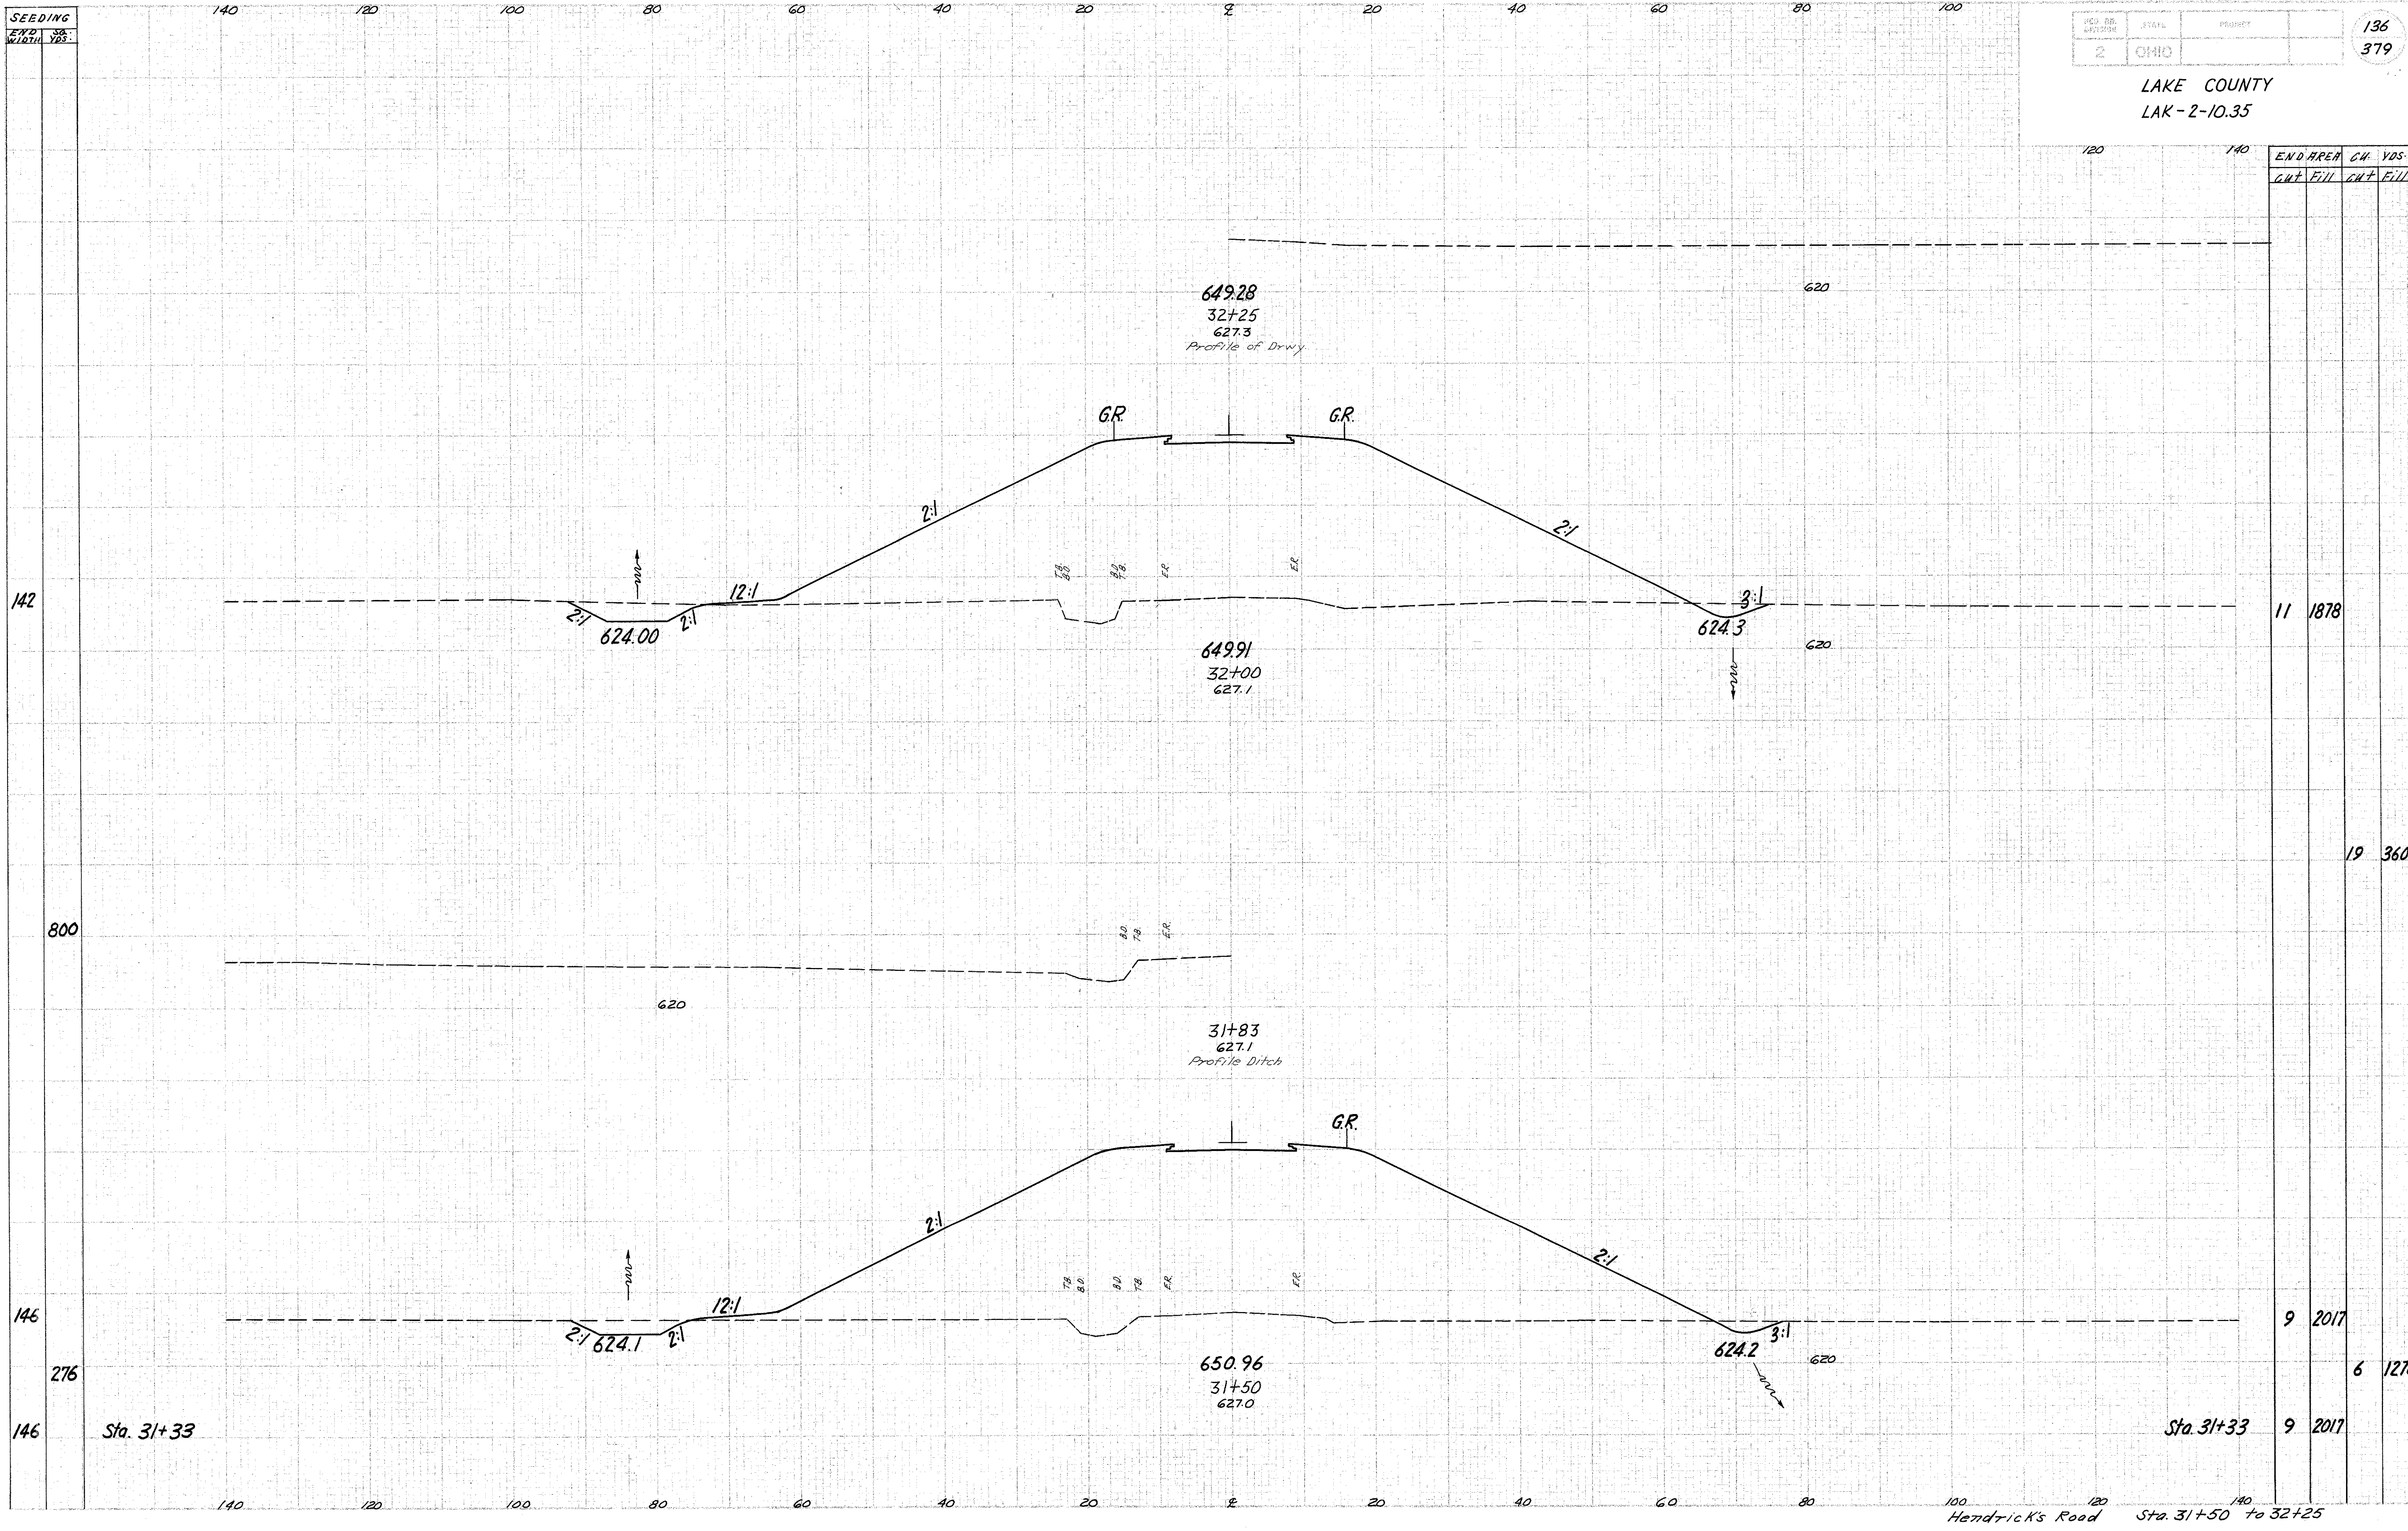

END AREA	CUT	VDS.	FILL
----------	-----	------	------

11	1878
----	------

19	3606
----	------

9	2017
---	------

6	1270
---	------

9	2017
---	------

Hendrick's Road Sta. 31+50 to 32+25