


Seeding  
End Width  
Sq. Yds.

140  
379

LAKE COUNTY  
LAK-2-10.35

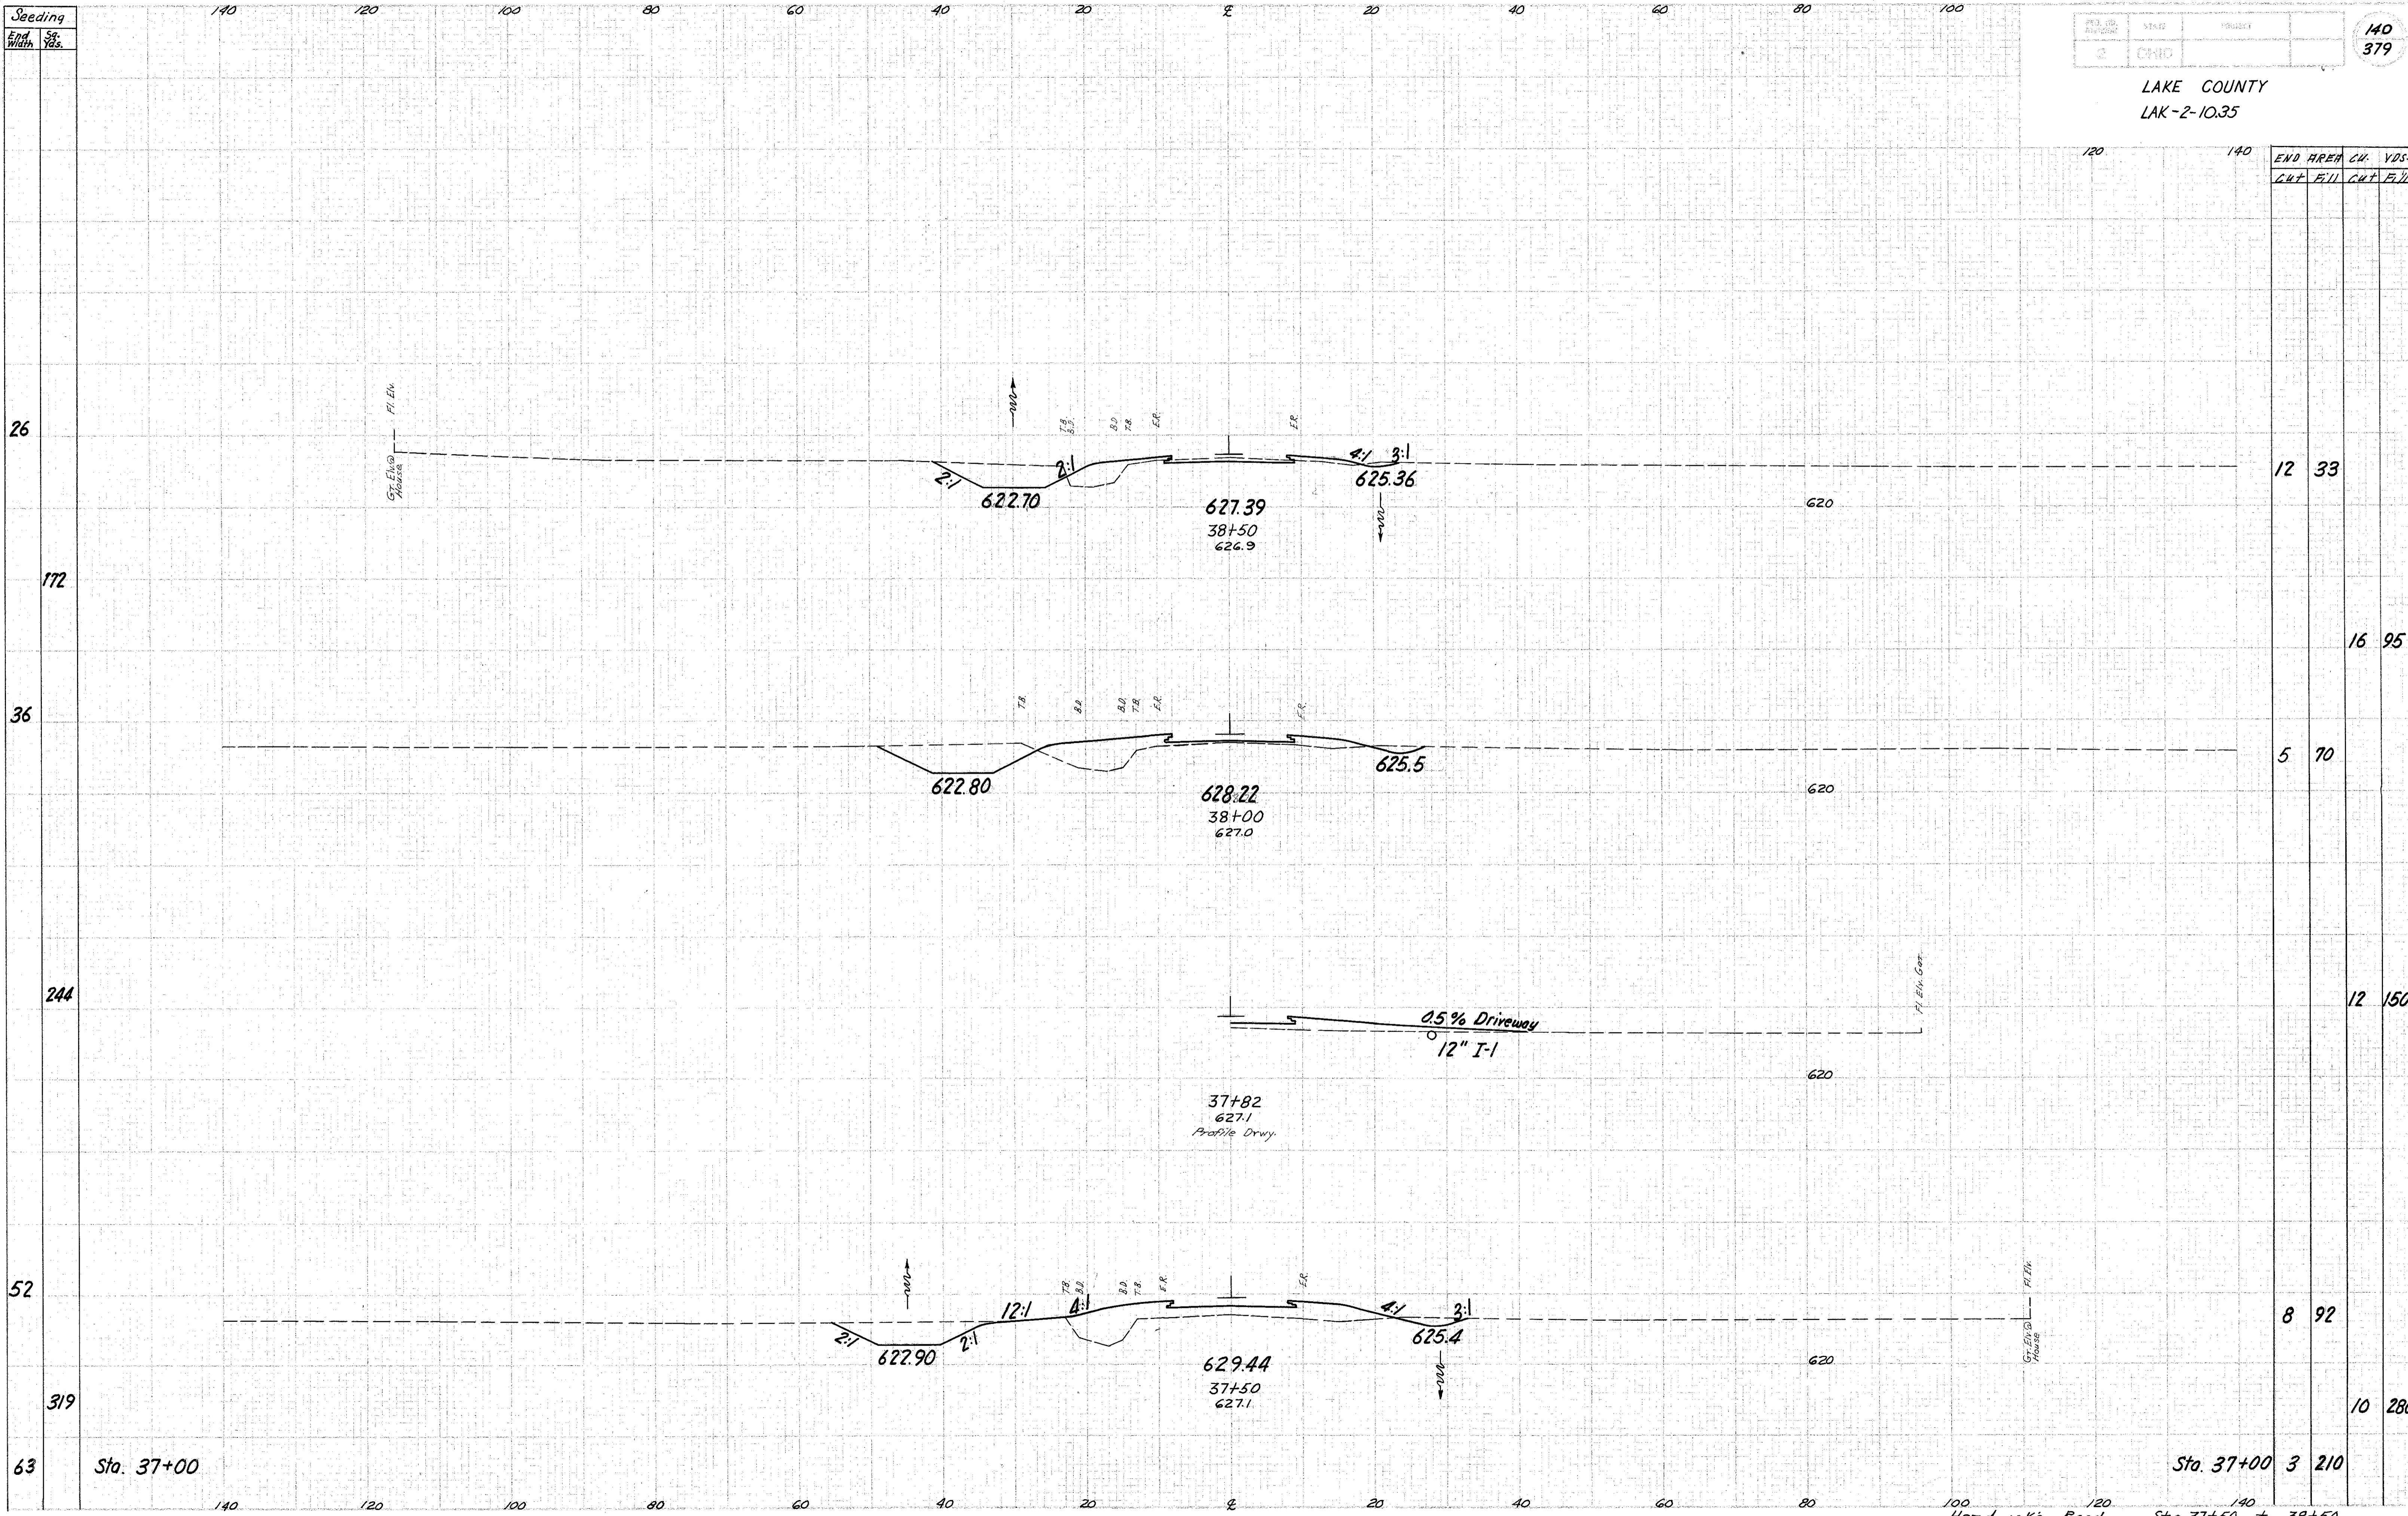

END AREA	CUT	FILL	CUT	FILL
----------	-----	------	-----	------

12	33			
		16	95	
5	70			
		12	150	
8	92			
10	280			
3	210			

100 Hendricks Road Sta. 37+50 to 38+50