


SEEDING
END SQ.
WIDTH YRS.

AREA NO.	STATE	PROJECT
2	OHIO	

141
379

LAKE COUNTY
LAK-2-10.35

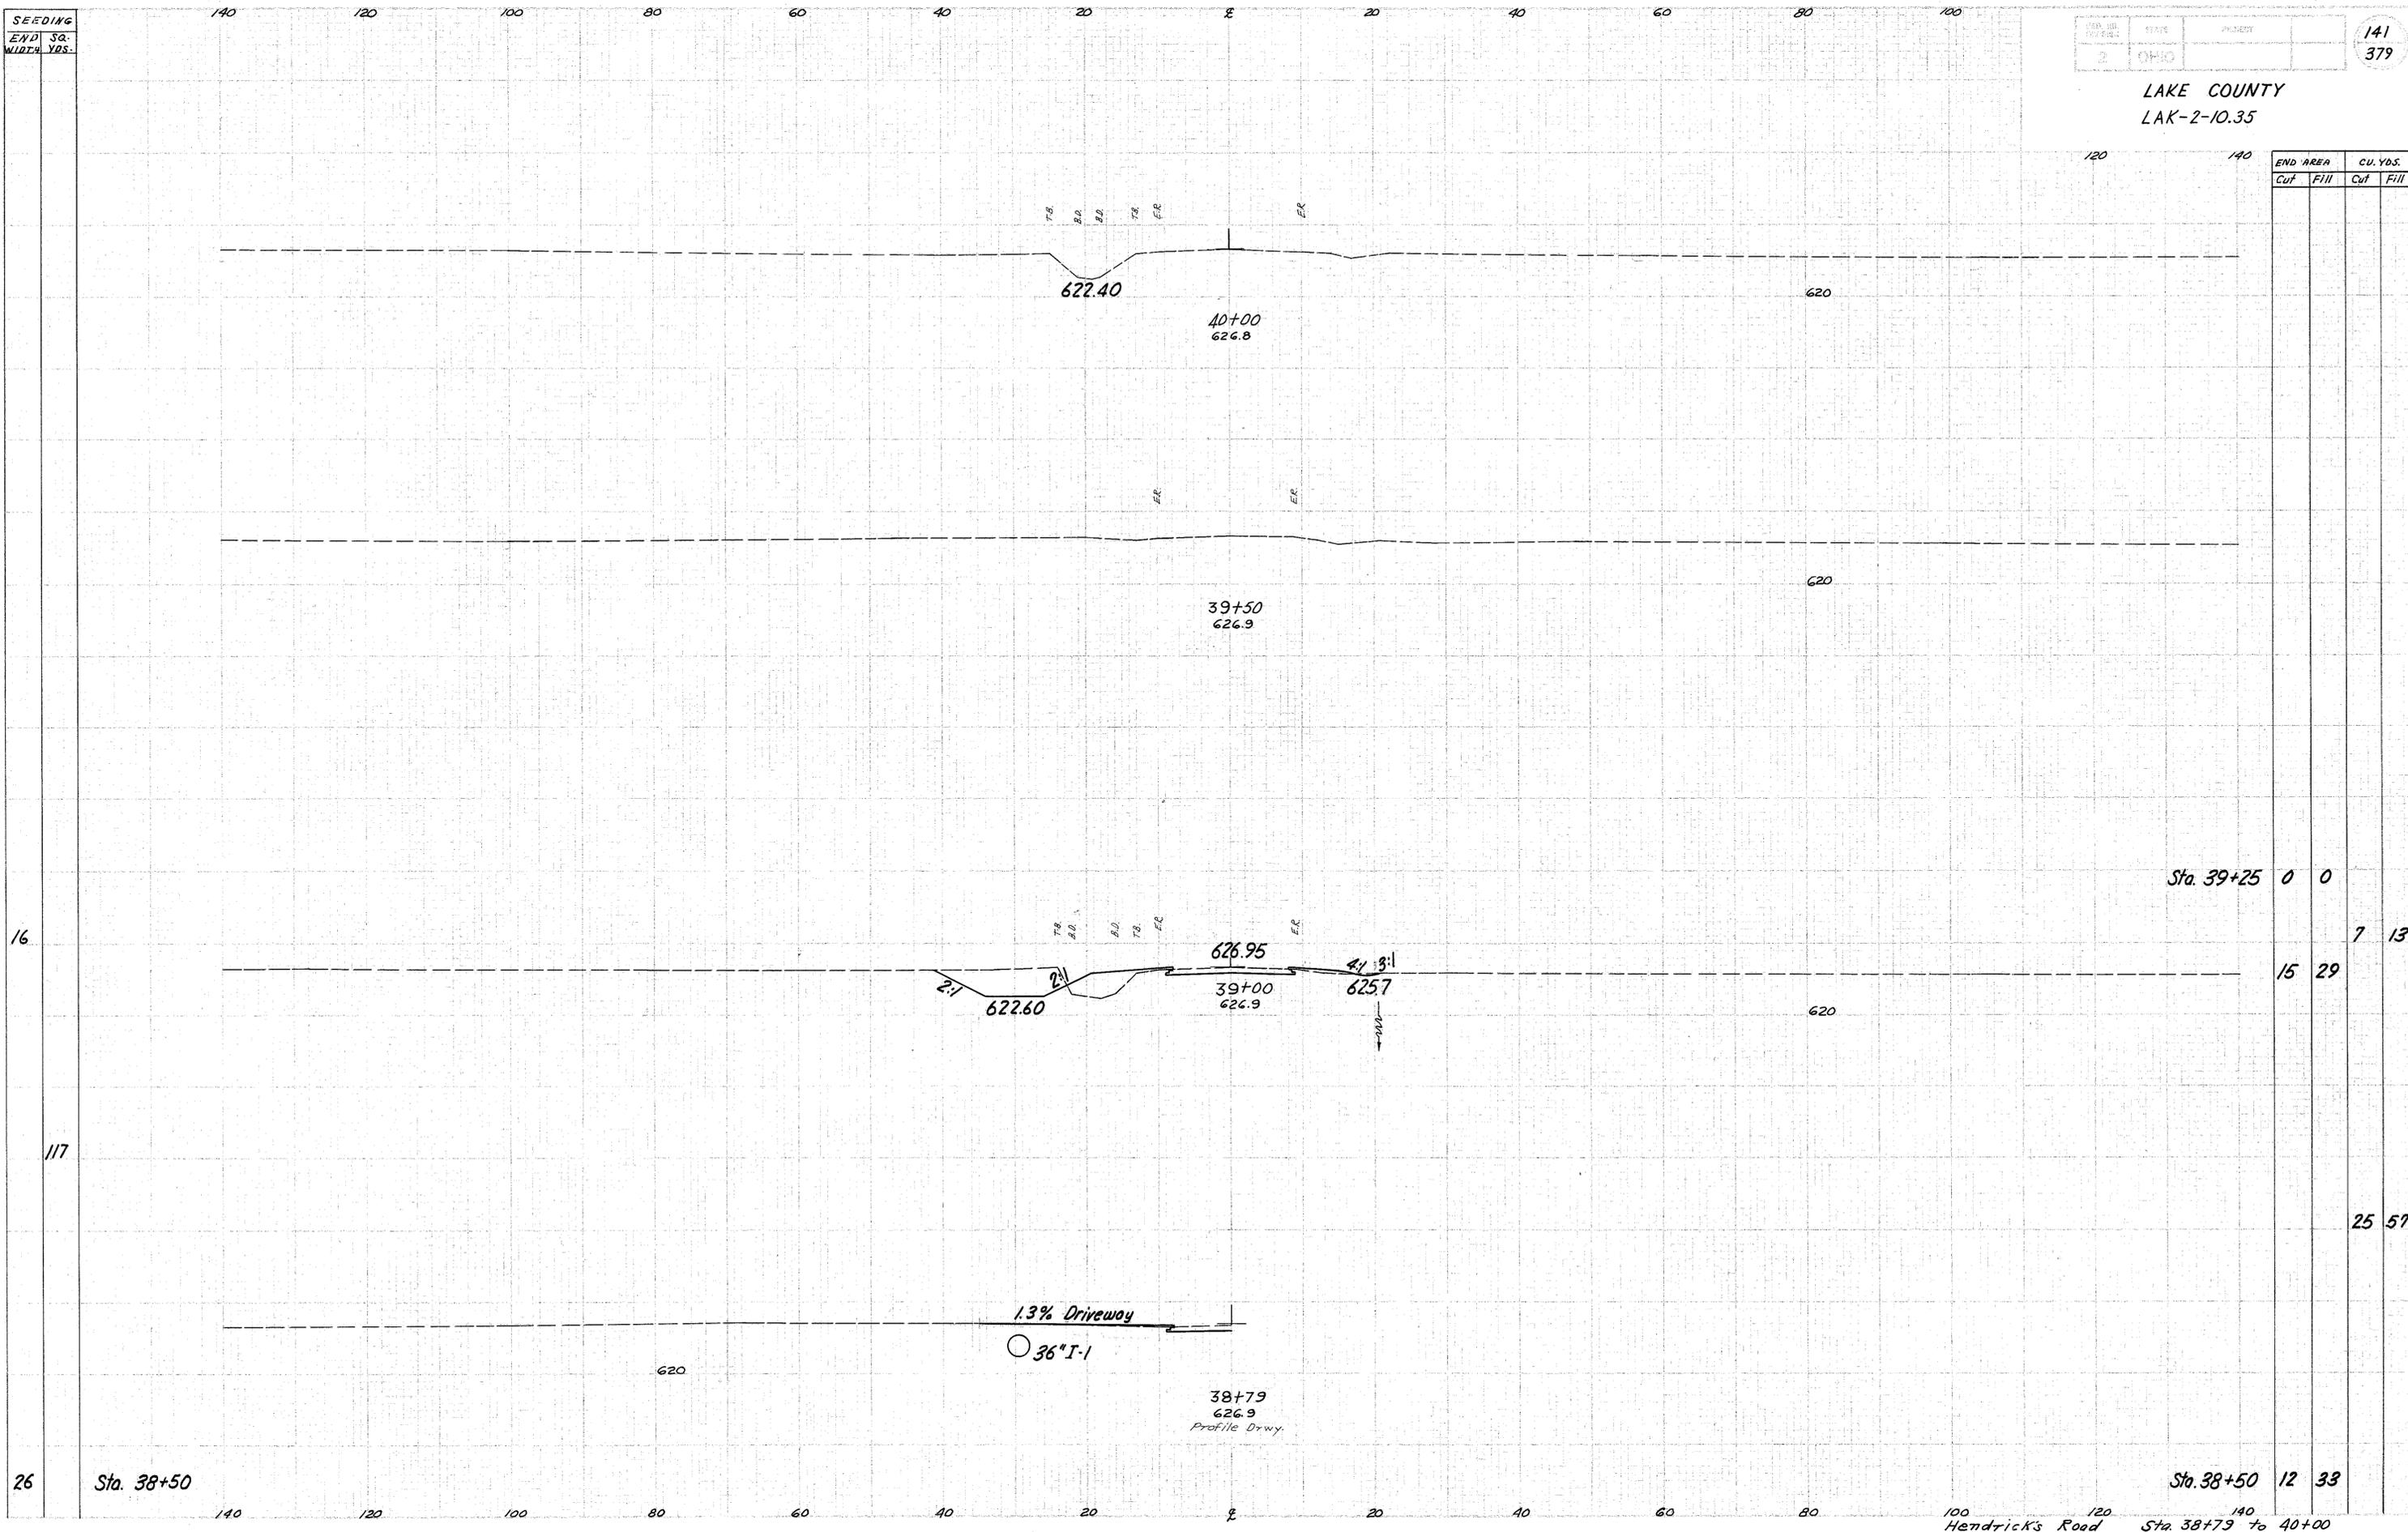

END AREA		CU. YDS.	
Cut	Fill	Cut	Fill

Sta. 39+25	0	0		
			7	13
	15	29		
			25	57
Sta. 38+50	12	33		

Hendrick's Road
Sta. 38+79 to 40+00

38+79
626.9
Profile Drwy.

1.3% Driveway
36" I-1

2:1

2:1

4:1

16

117

26

Sta. 38+50

Sta. 38+50

140 120 100 80 60 40 20 0 20 40 60 80 100 120 140

140 120 100 80 60 40 20 0 20 40 60 80 100 120 140