


Seeding Area	Sq. Yd.
23	119
20	117
22	100
14	97
21	119
22	73
22	125
23	108
16	

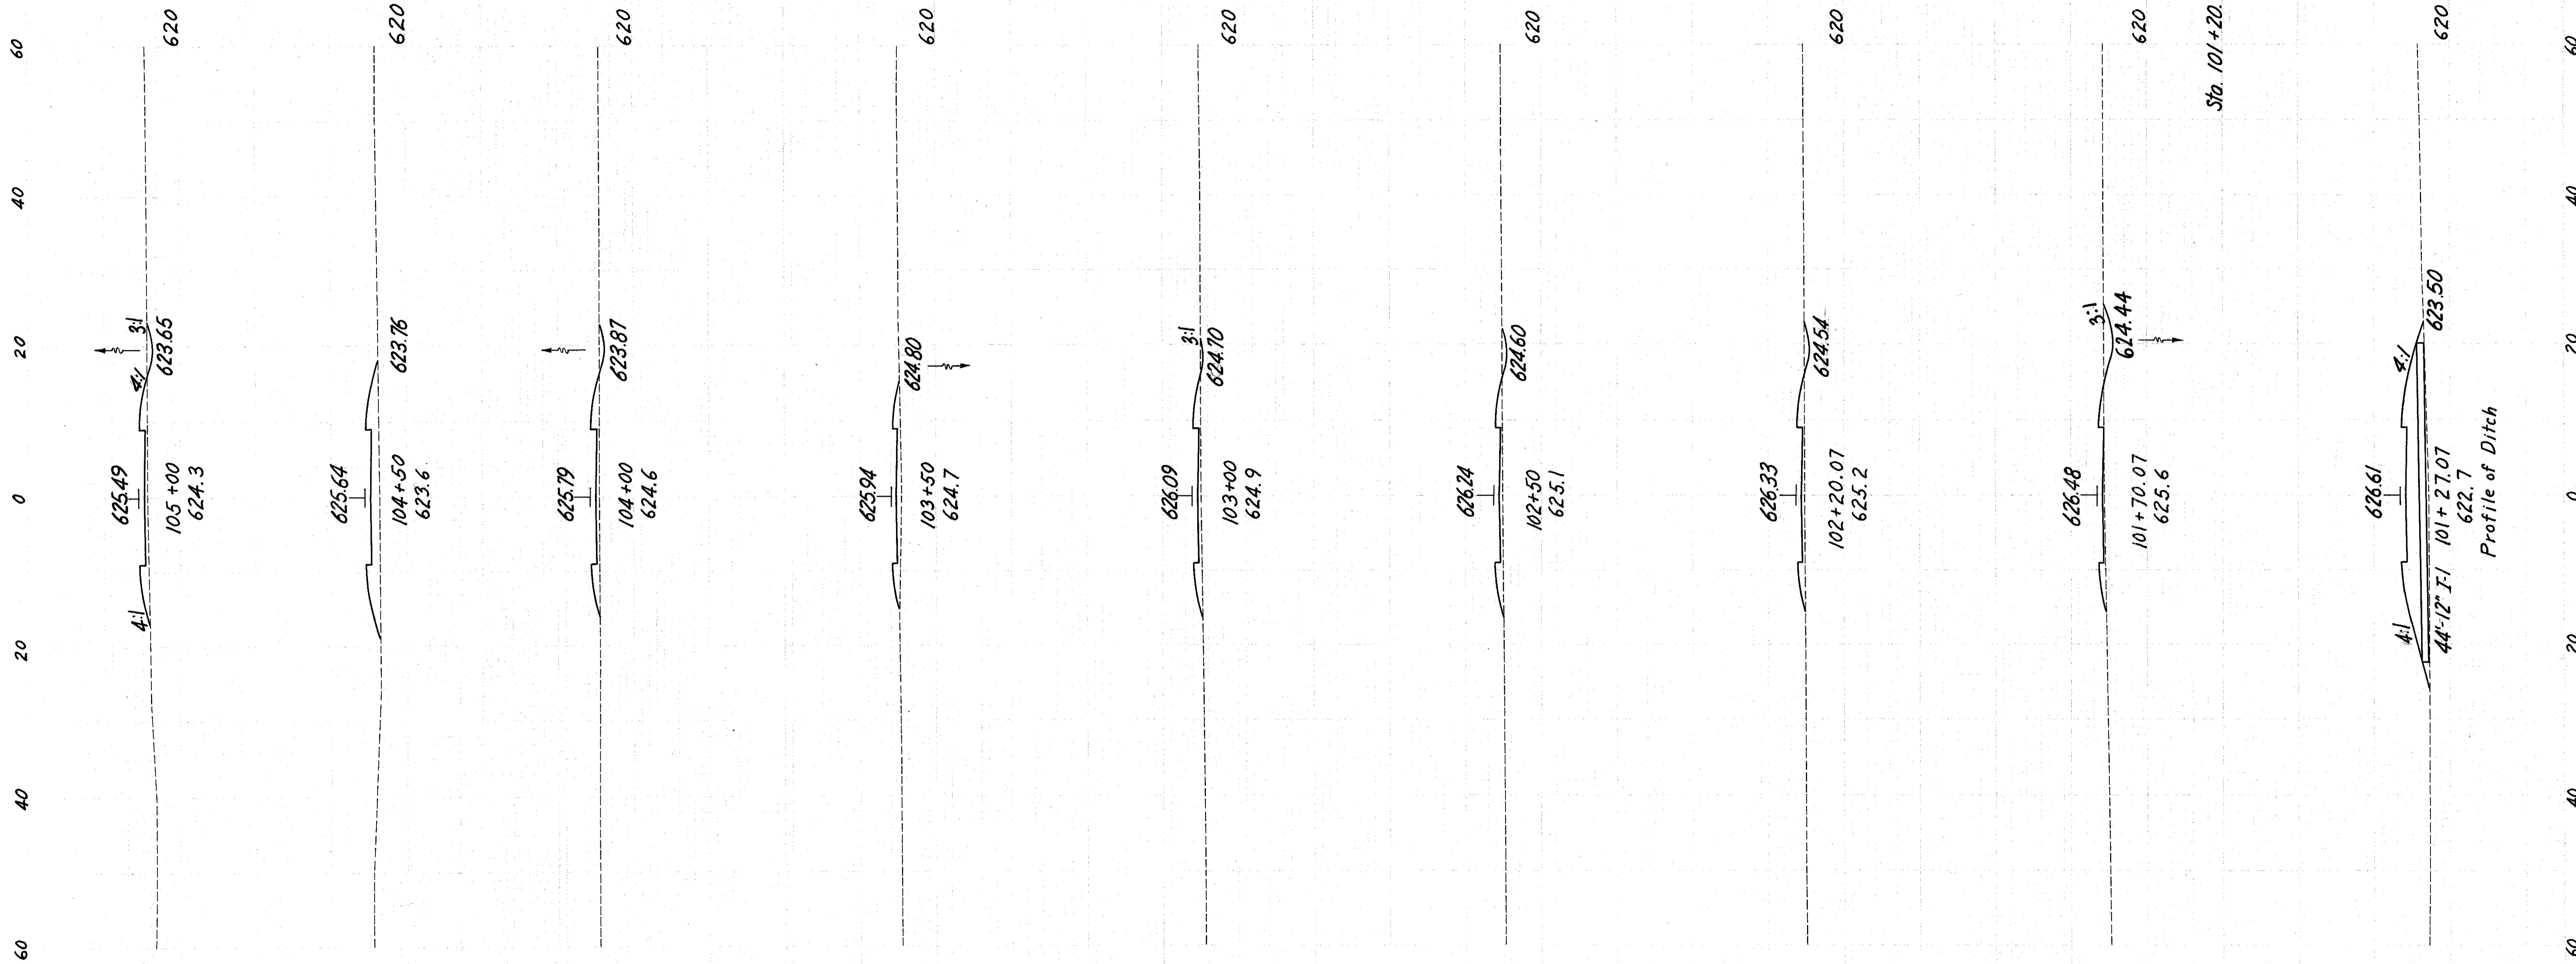

End Area	Cu. Yd.		
Cut	Fill	Cut	Fill
4	20	4	57
0	42	3	55
3	17	3	31
0	16	2	28
2	14	5	25
3	13	4	17
4	17	11	25
8	10		
		10	12

Sta. 101+20.7 3 3

LAKE COUNTY
LAK-2-10.35

145
379

Frontage Rd. Lt. Sta 505± Sta. 101+27.07 to Sta. 105+00

Sta. 101+20.07

Profile of Ditch