
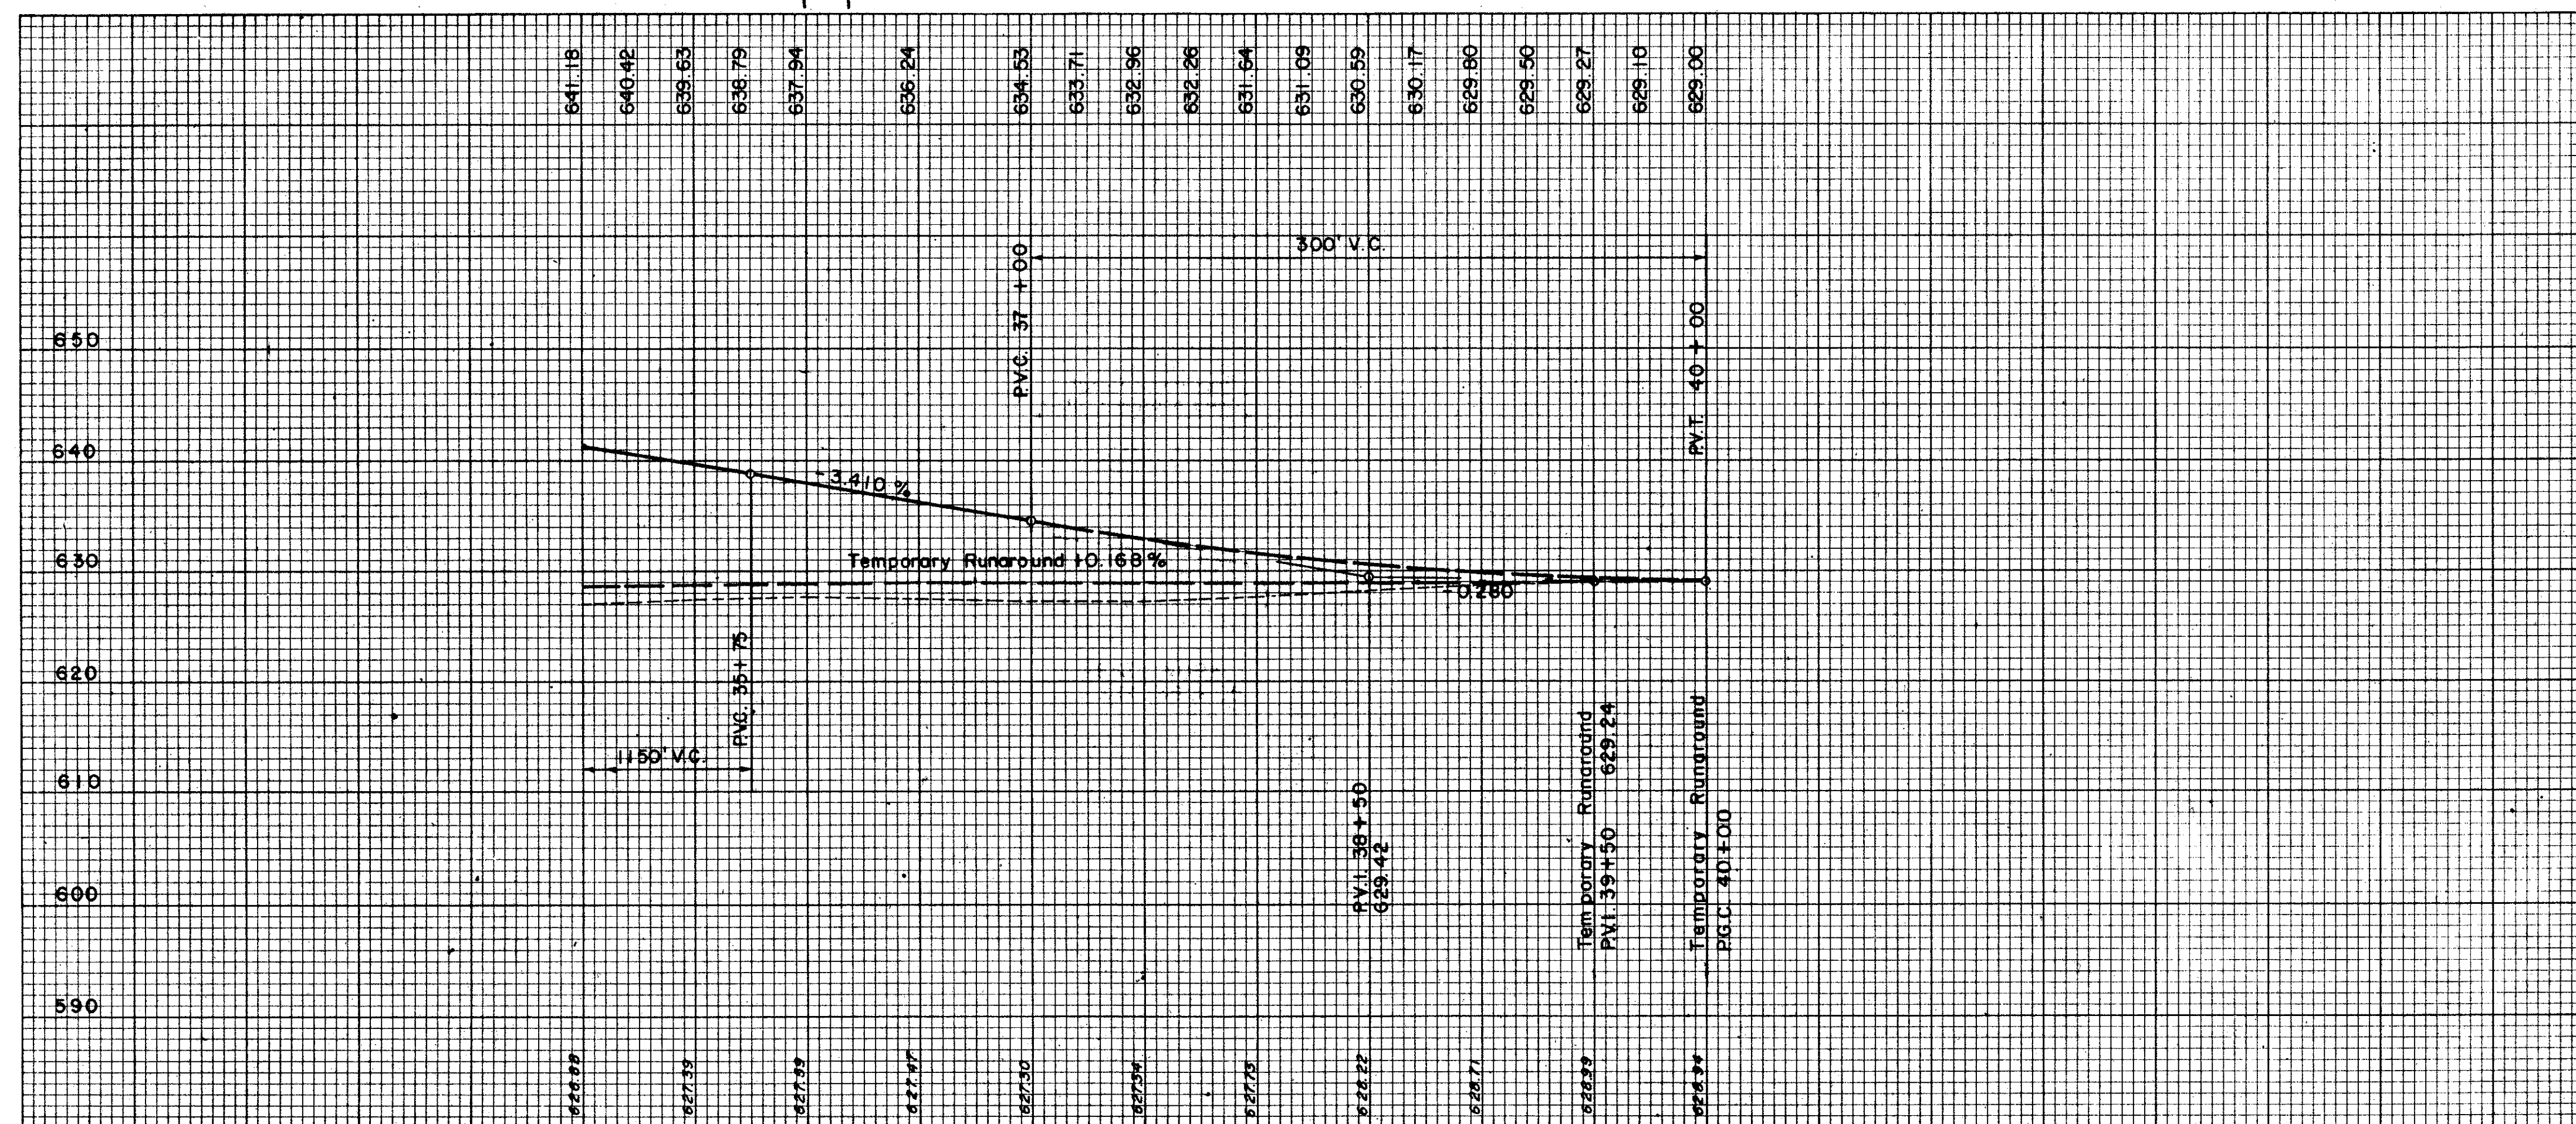


FOR DETAILS OF HEISLEY ROAD & HEISLEY ROAD INTERCHANGE SEE SHEETS NO. 192 - 197

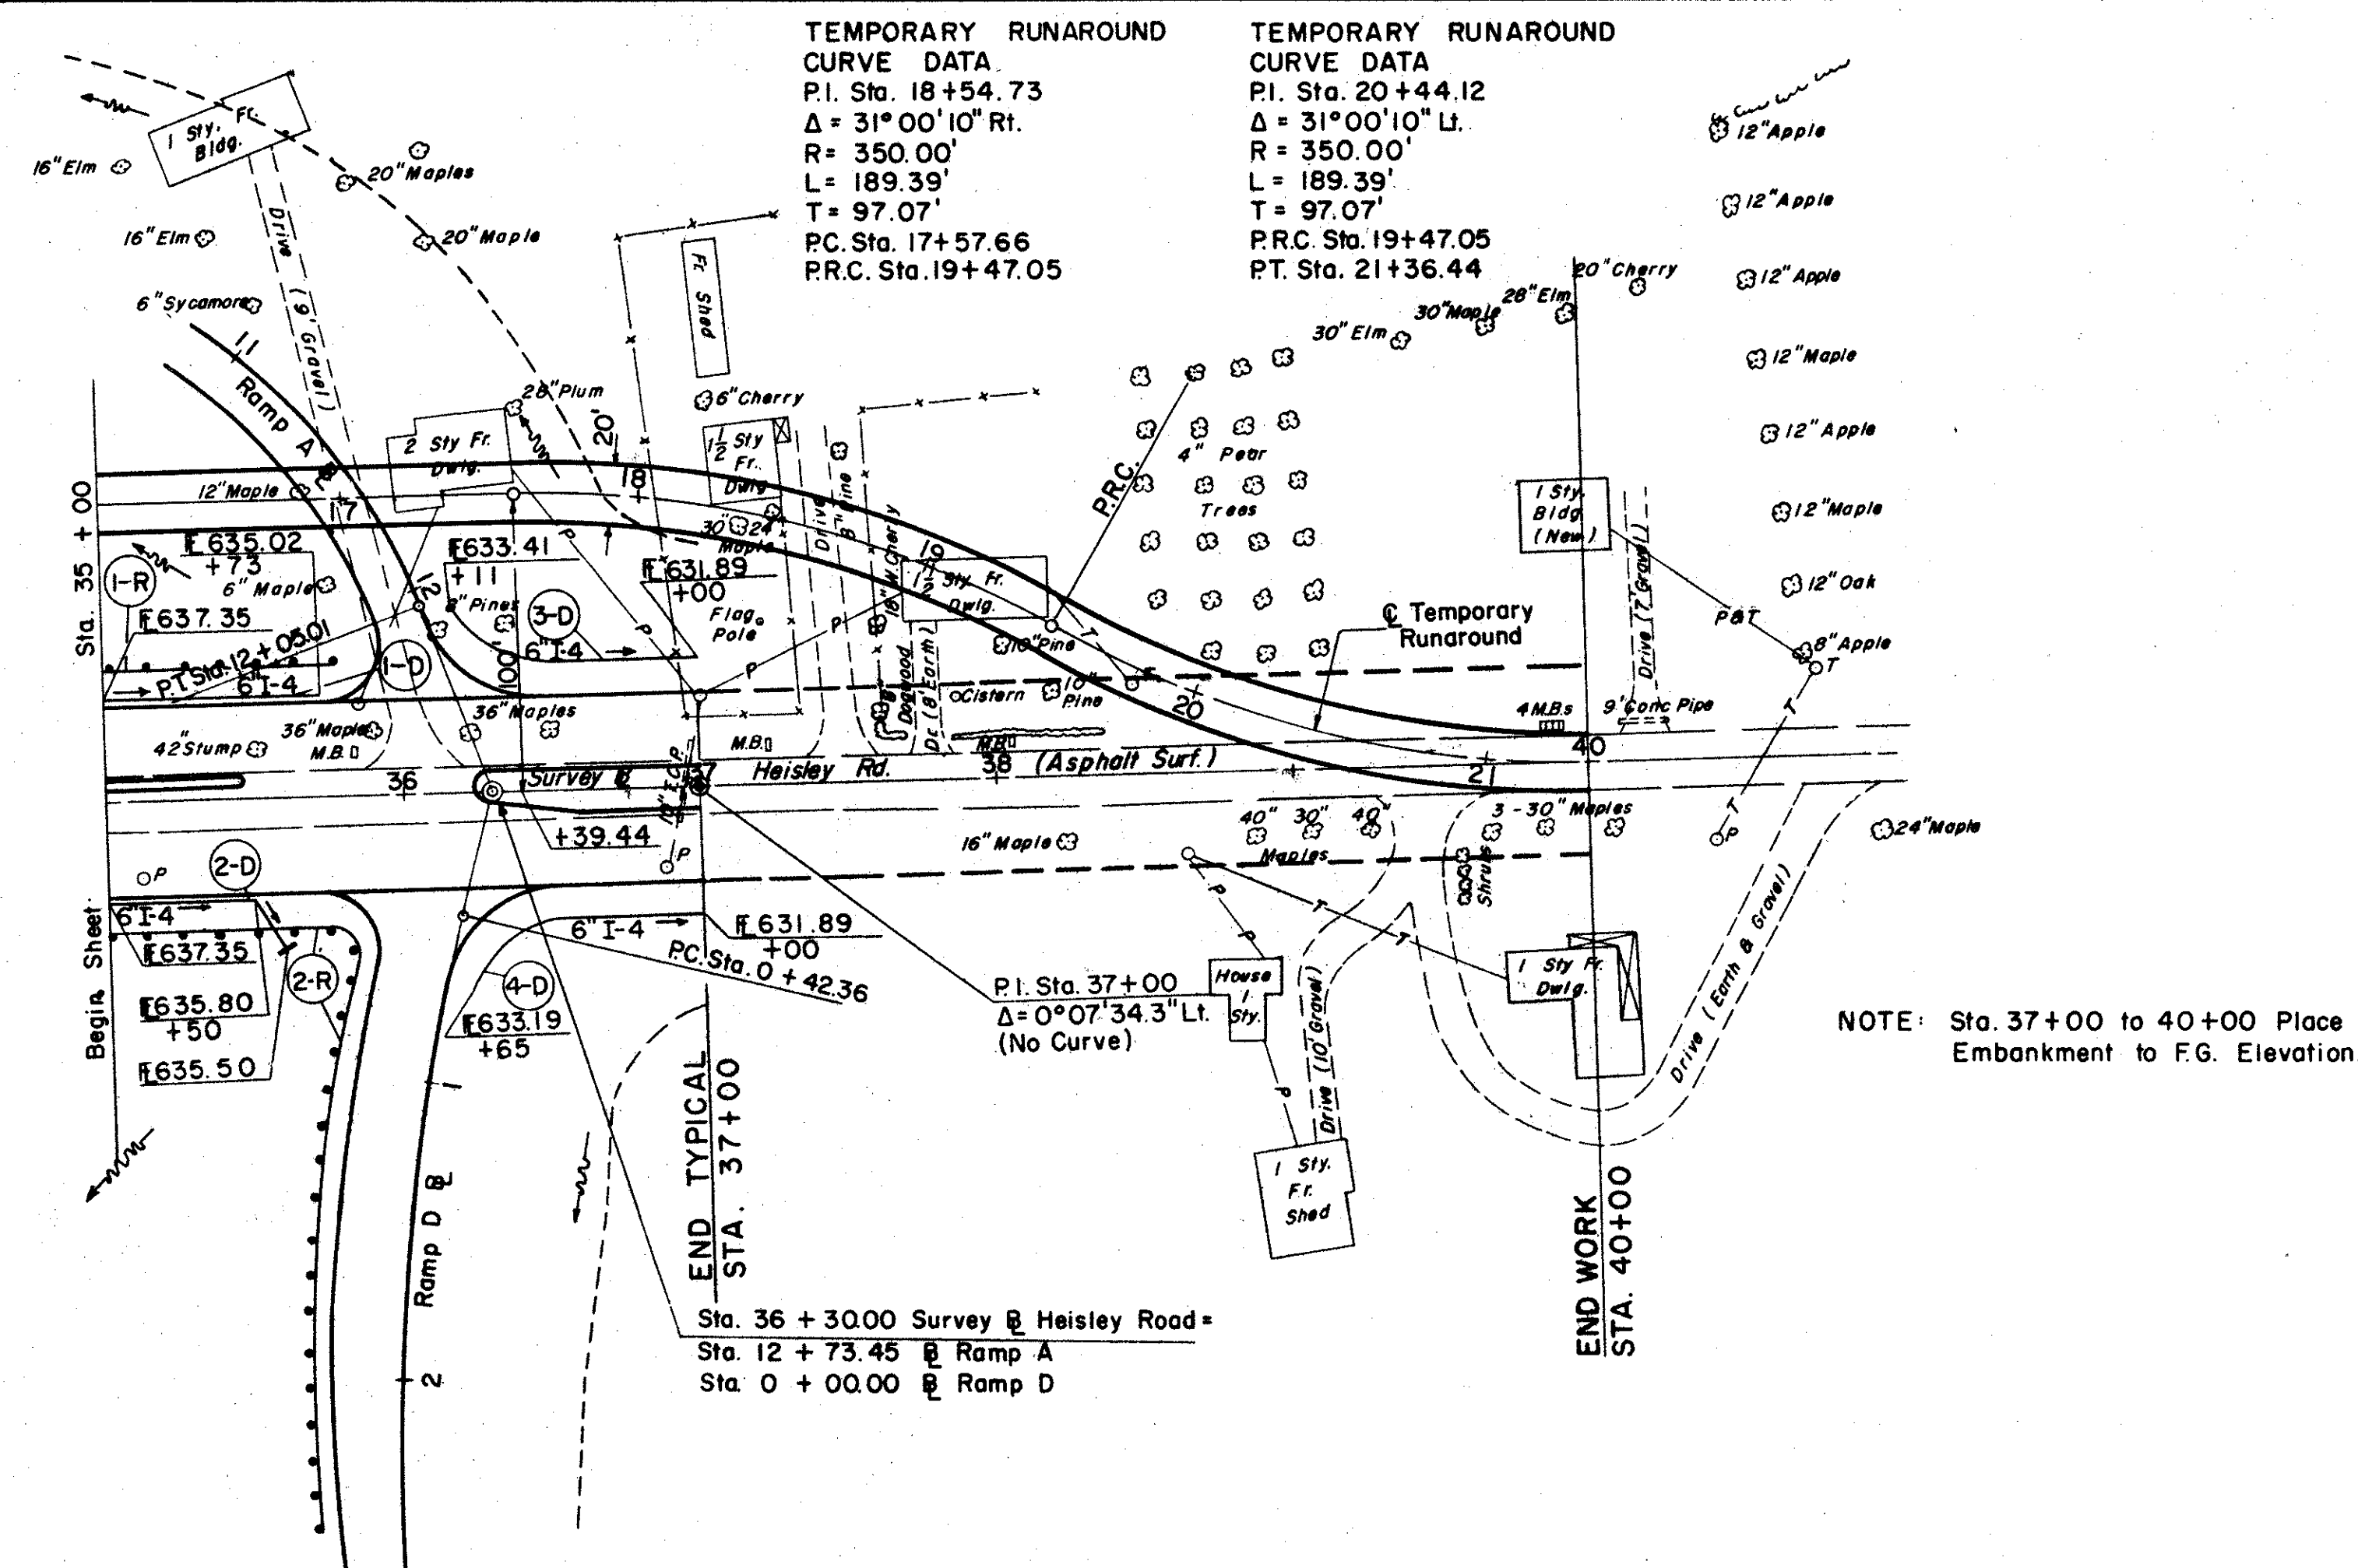

(D) DRAINAGE

REF. NO.	STATION	SIDE	I-5		I-4	
			6" 60° BEND E.A.	SHALLOW PIPE UNDER-DRAIN	8" PIPE SEC. M-6.4(a)	L.F.
I-D	35+00	LT.		73		
2-D	35+00	RT.	1	59	10	
3-D	Ramp A Heisley Rd. 37+00	LT.		90		
4-D	Ramp D Heisley Rd. 37+00	L&R		88		

PAVEMENT QUANTITIES SHOWN ON SHEET NO. 147

(R) ROADWAY

REF. NO.	STATION	SIDE	I-15 GUARD RAIL STEEL BEAM STD. TYPE DEEP	
			L.F.	
1-R	35+02	LT.	75	
2-R	35+00	RT.	287.5	
TOTAL			362.5	

EXCAVATION	=	142 C.Y.
EMBANKMENT	=	13,006 C.Y.
EMBANKMENT +20%	=	15,607 C.Y.