


SEEDING
END AREA
WIDTH YDS.

PROJ. NO.	STATE	PROJECT
2	OHIO	

150
379

LAKE COUNTY
LAK-2-10.35

END AREA	CUT	FILL	YDS.

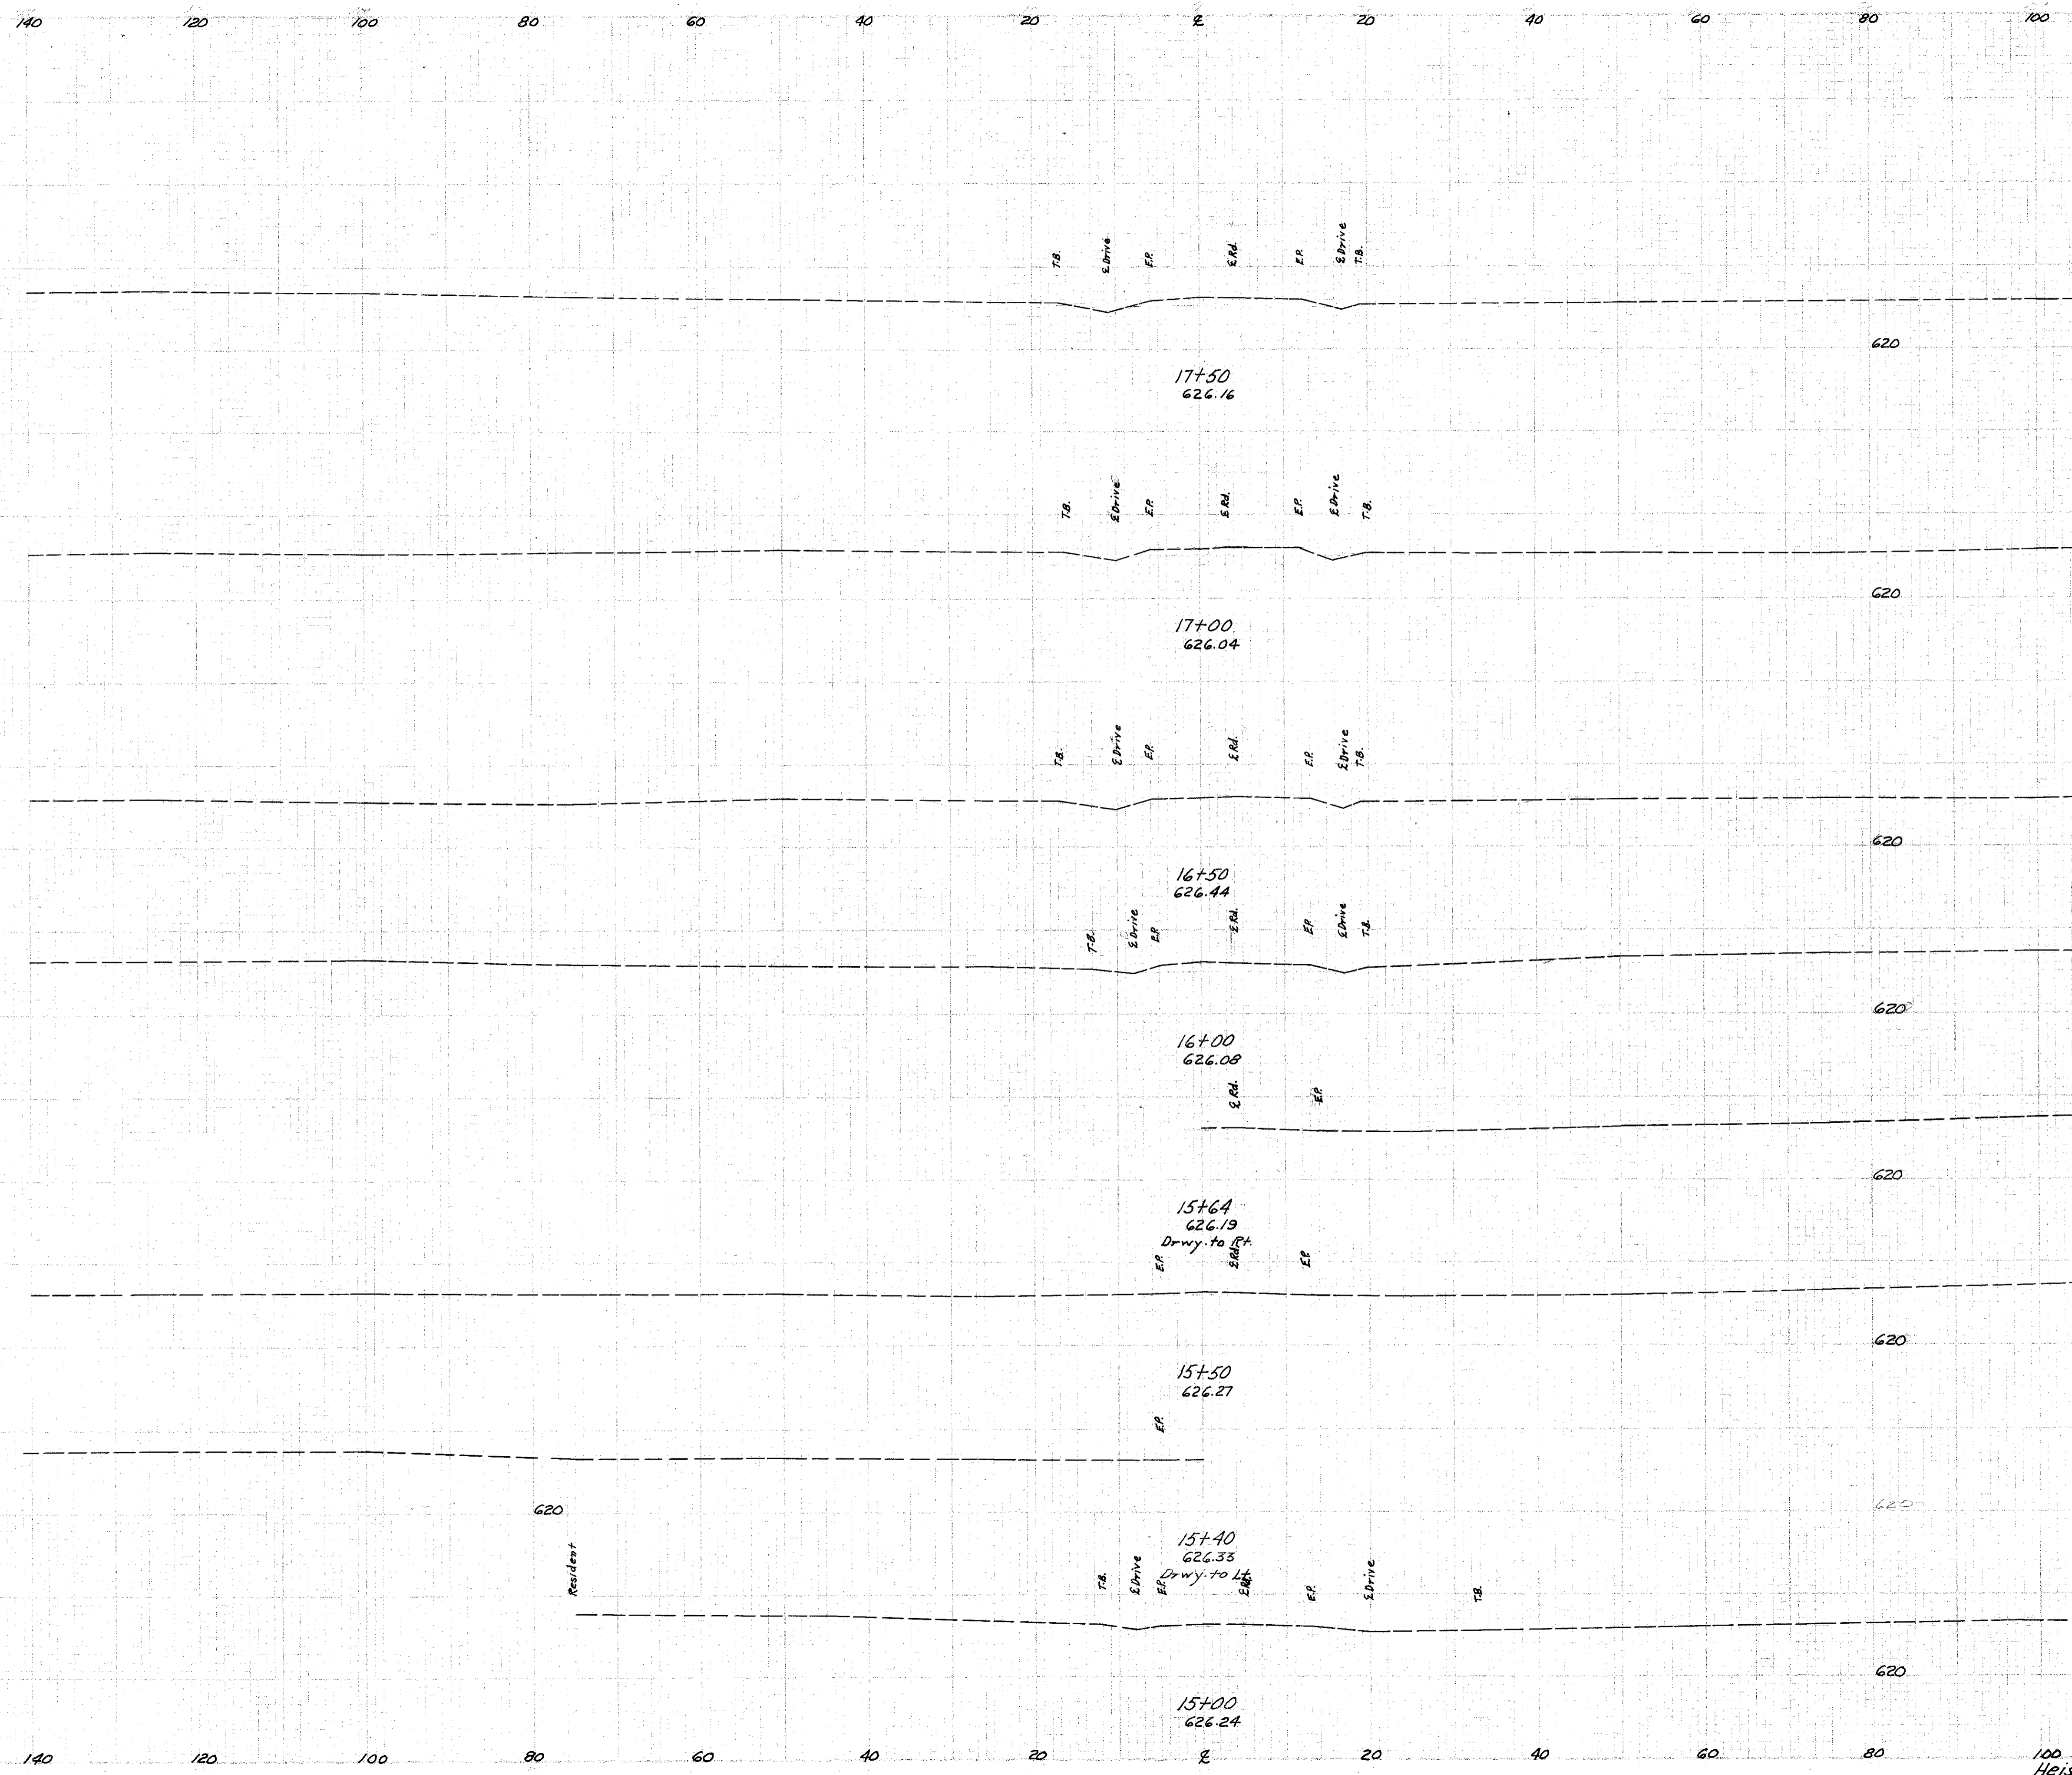

100 Heisley Road Sta. 15+00 to 17+50