


SEEDING
END SQ.
WIDTH YDS.

LAKE COUNTY
LAK-2-10.35

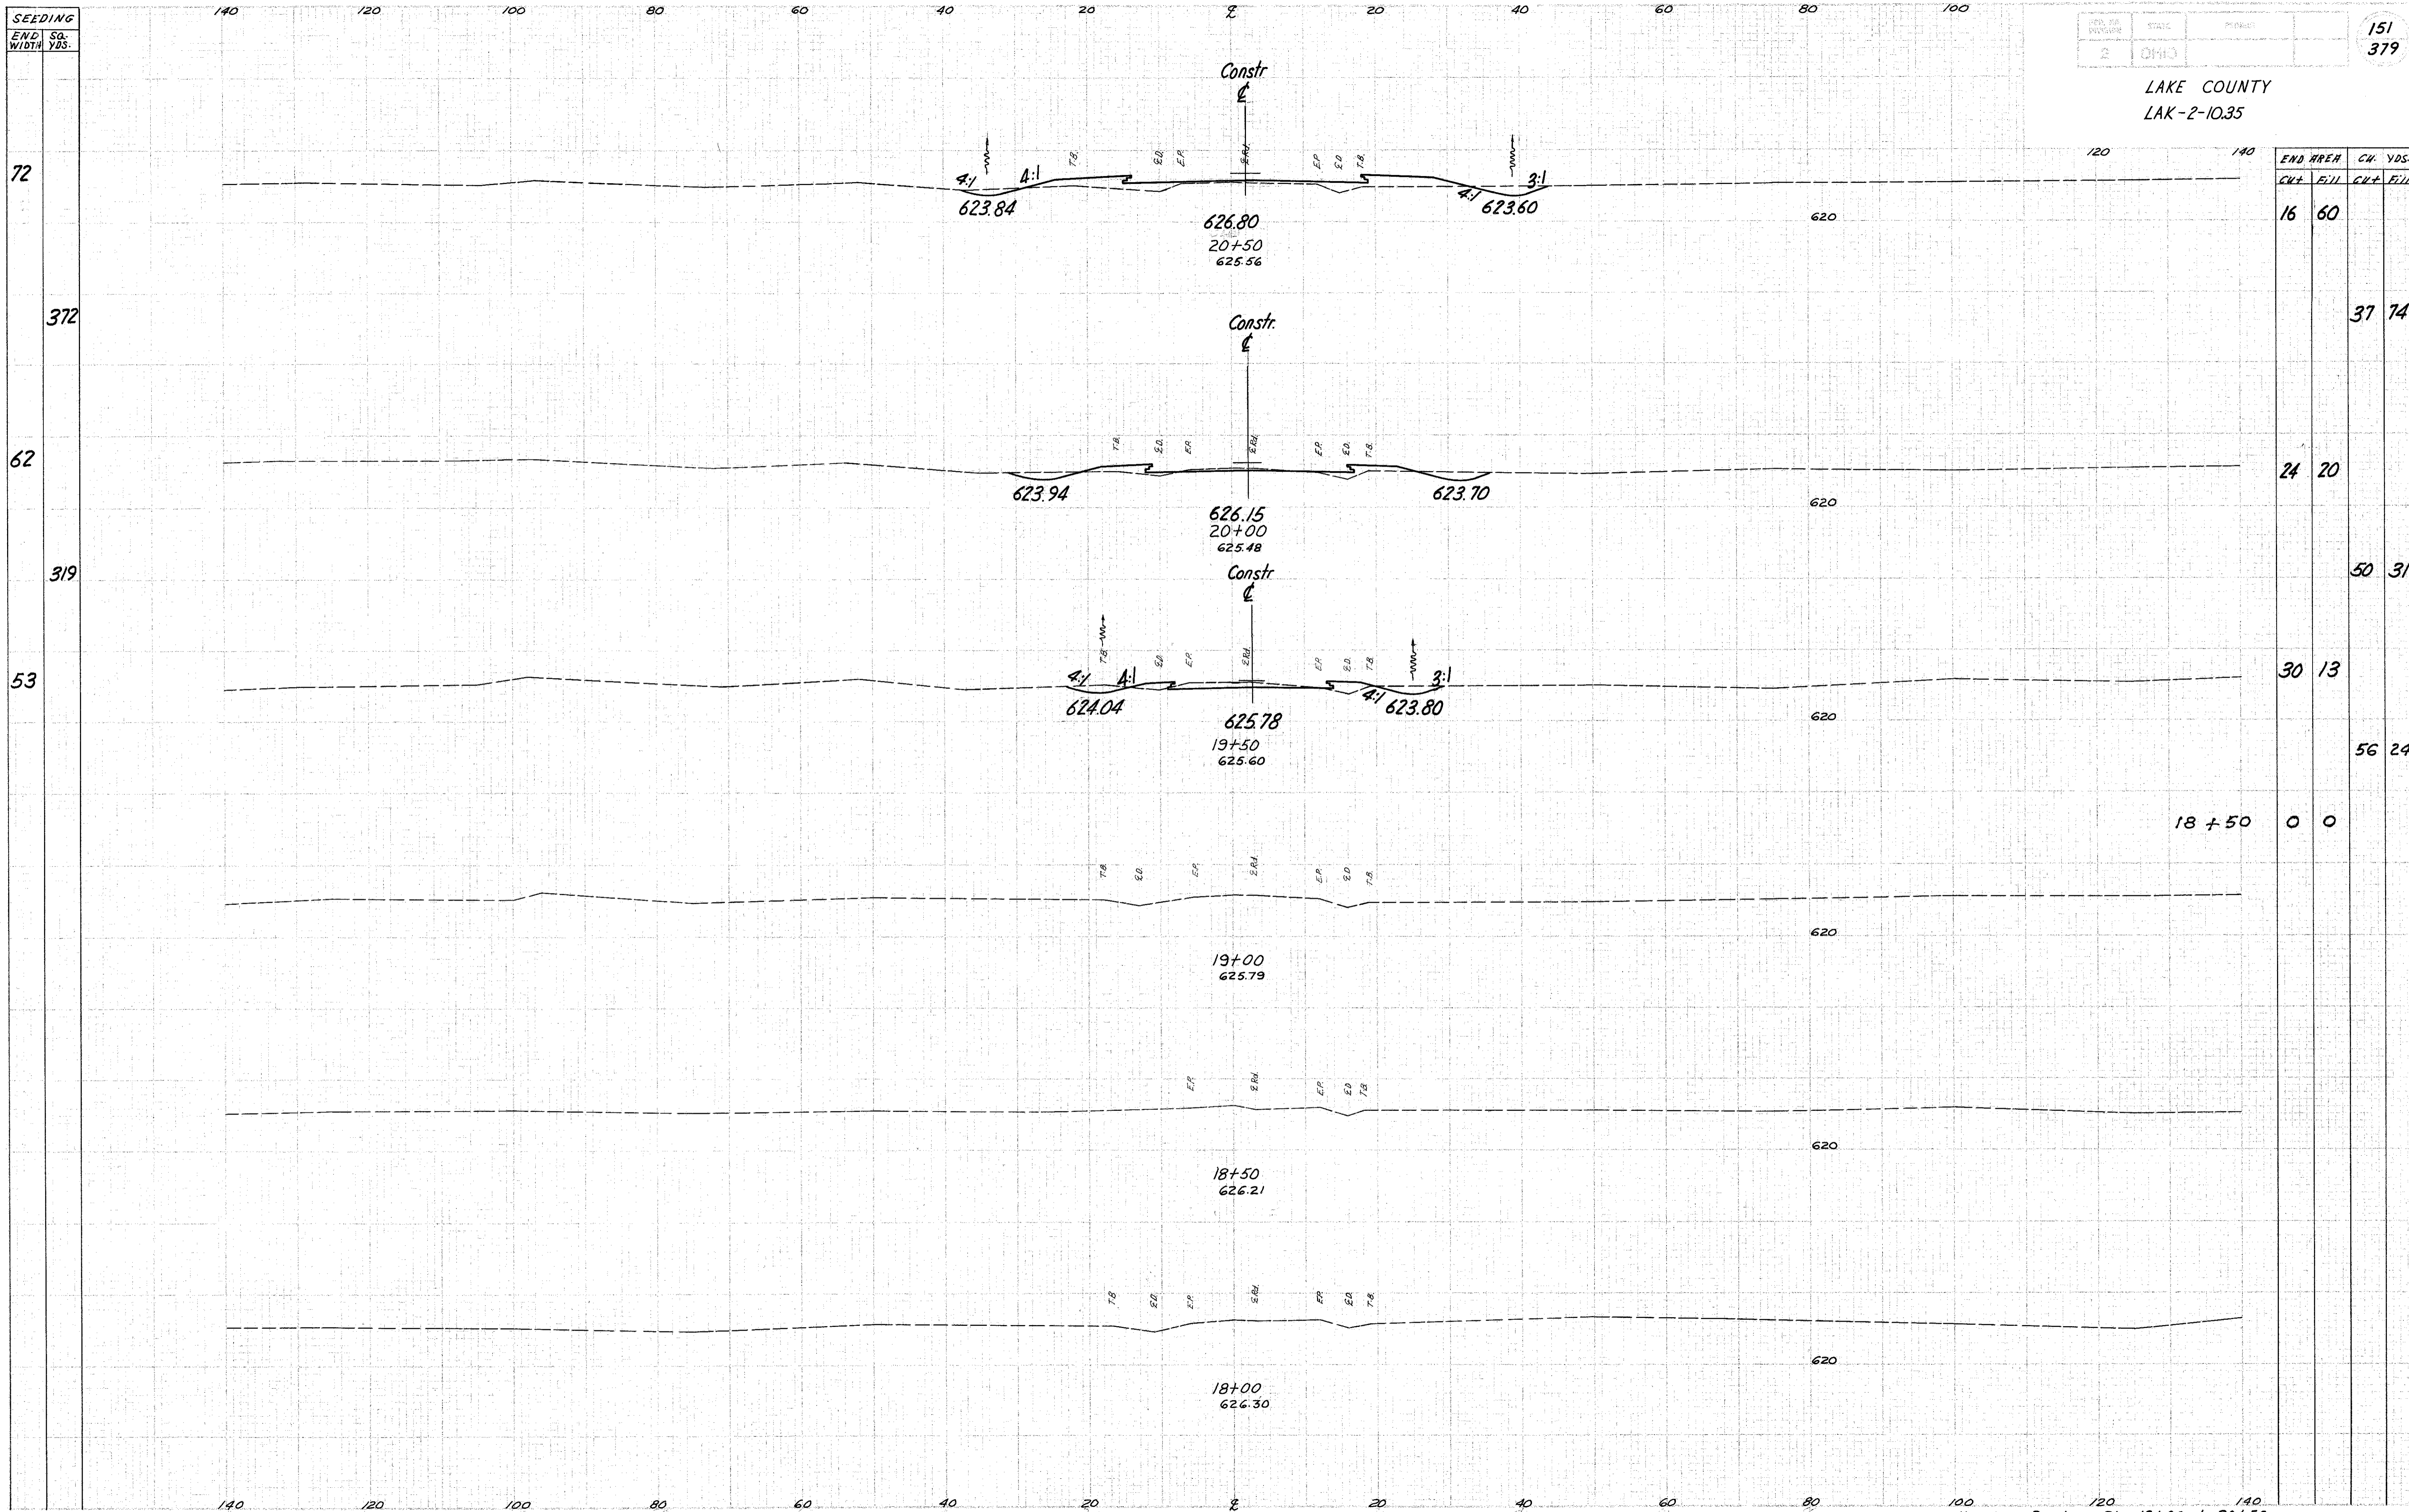

STATION	END AREA		CH. VOLS.	
	CUT	FILL	CUT	FILL
20+50	16	60		
20+56			37	74
20+00	24	20		
20+00			50	31
19+50	30	13		
19+50			56	24
18+50	0	0		