


SEEDING  
END WIDTH SQ. YDS.  
130  
681  
115  
622  
109  
561  
93  
458  
72

LAKE COUNTY  
LAK-2-10.35

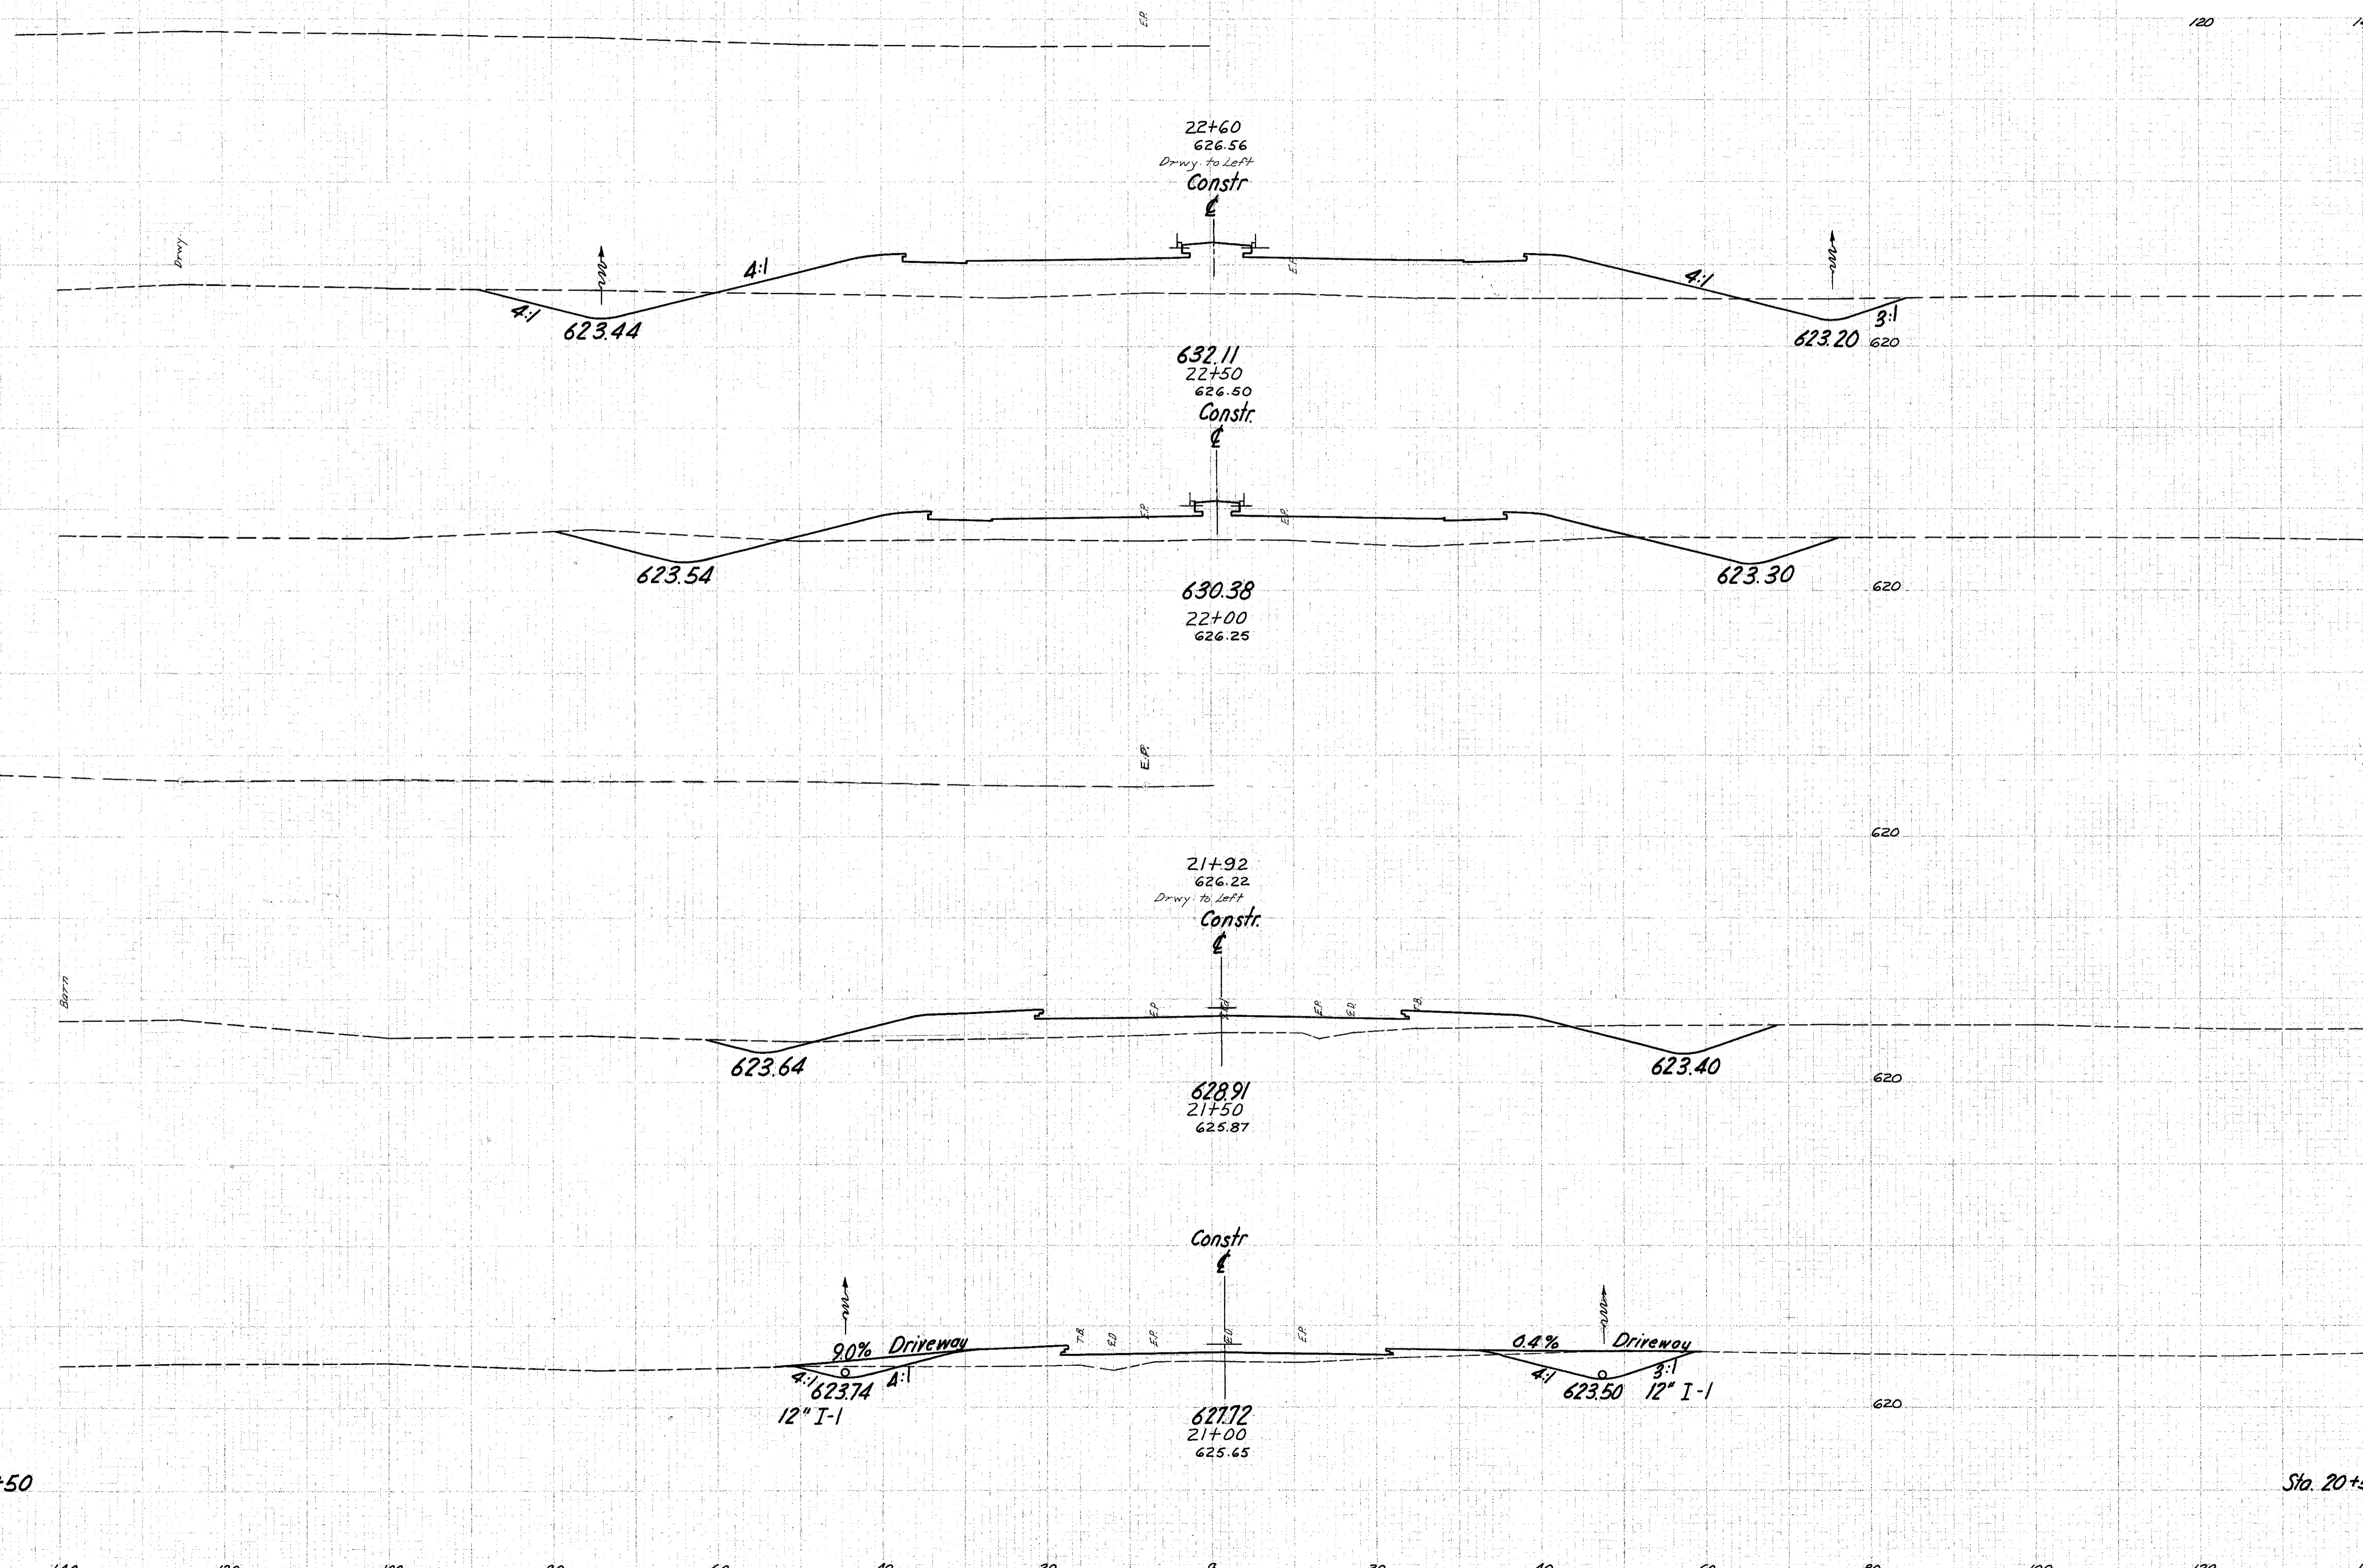

END AREA		CU. YDS.	
CUT	FILL	CUT	FILL
82	506		
		127	727
55	279		
		105	423
58	178		
		107	247
58	89		
		69	138
16	60		