


SEEDING 140 120 100 80 60 40 20 2 20 40 60 80 100

END WIDTH SA. 2 CHIO

LAKE COUNTY
LAK-2-10.35

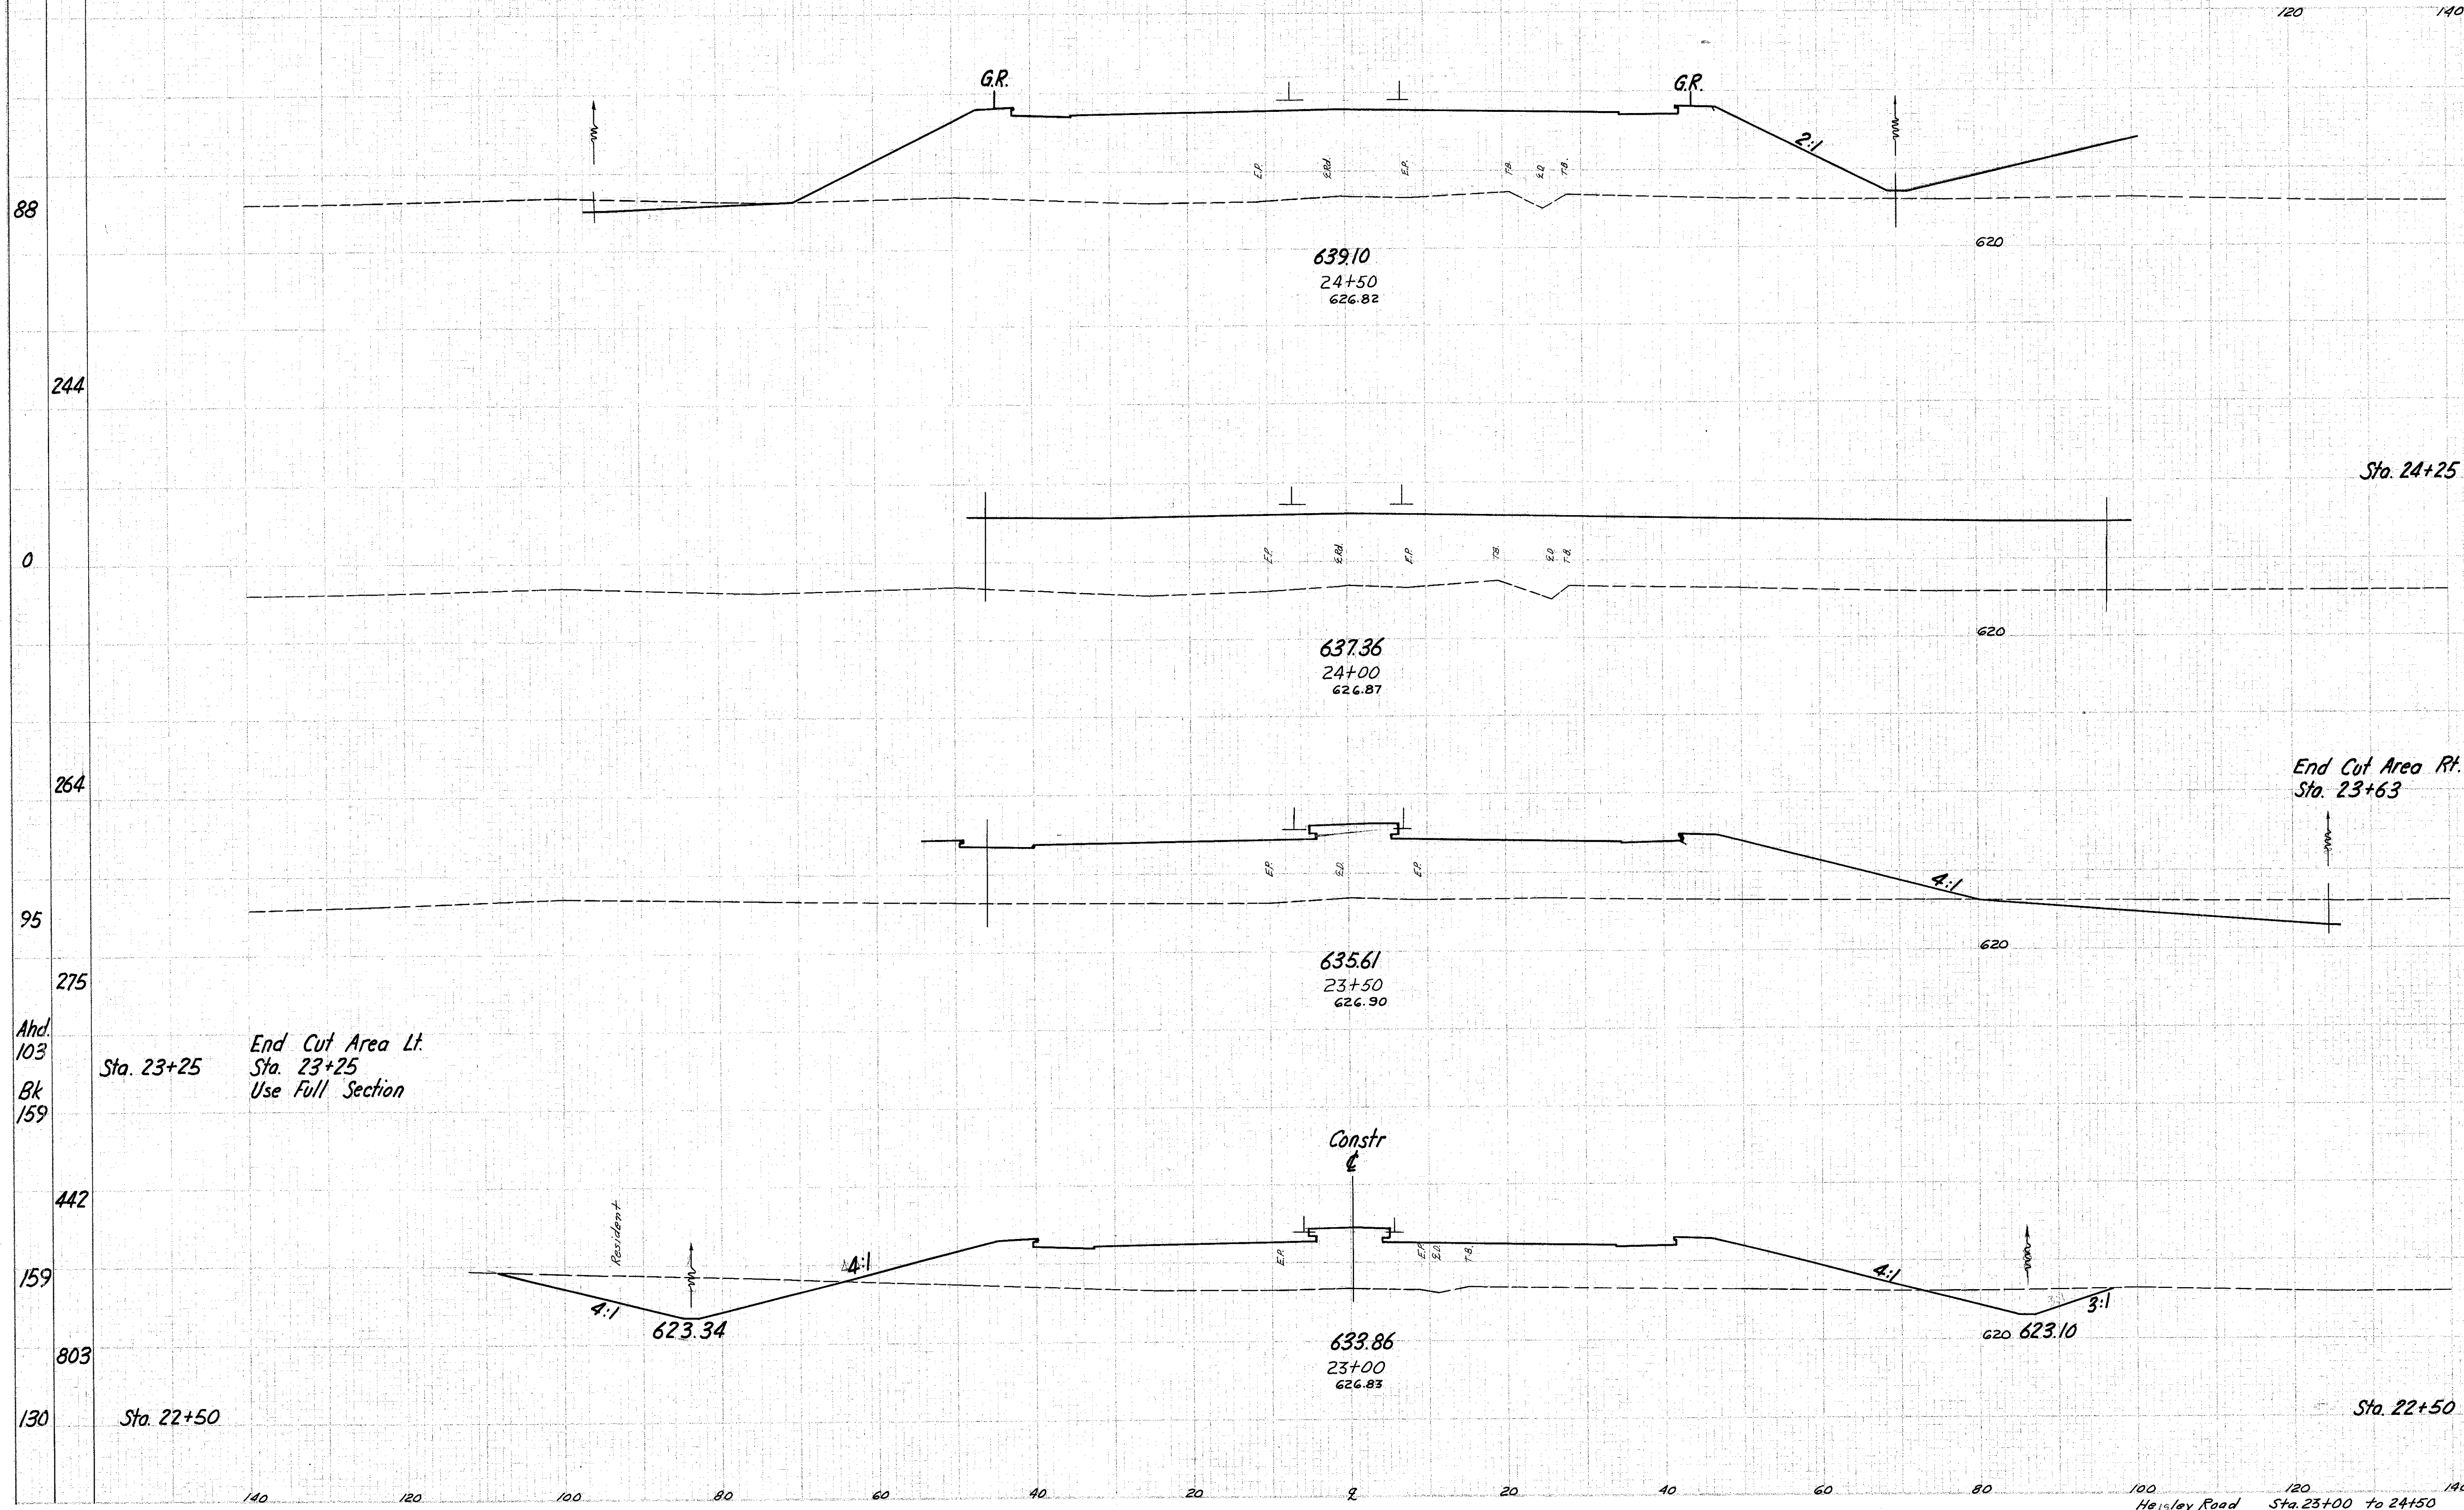

END AREA		CU. YDS.	
CUT	FILL	CUT	FILL
32	1327	15	2451
0	0	0	0
0	1320	0	17 2006
70	847	58	847
55	847	100	708
161	682	225	1100
82	506		

Ahd. 103
Bk 159
Sta. 23+25
End Cut Area Lt.
Sta. 23+25
Use Full Section

End Cut Area Rt.
Sta. 23+63