


SEEDING  
 END STA. 28+34  
 167  
 1559  
 167  
 978  
 185  
 1078  
 203  
 1175  
 220

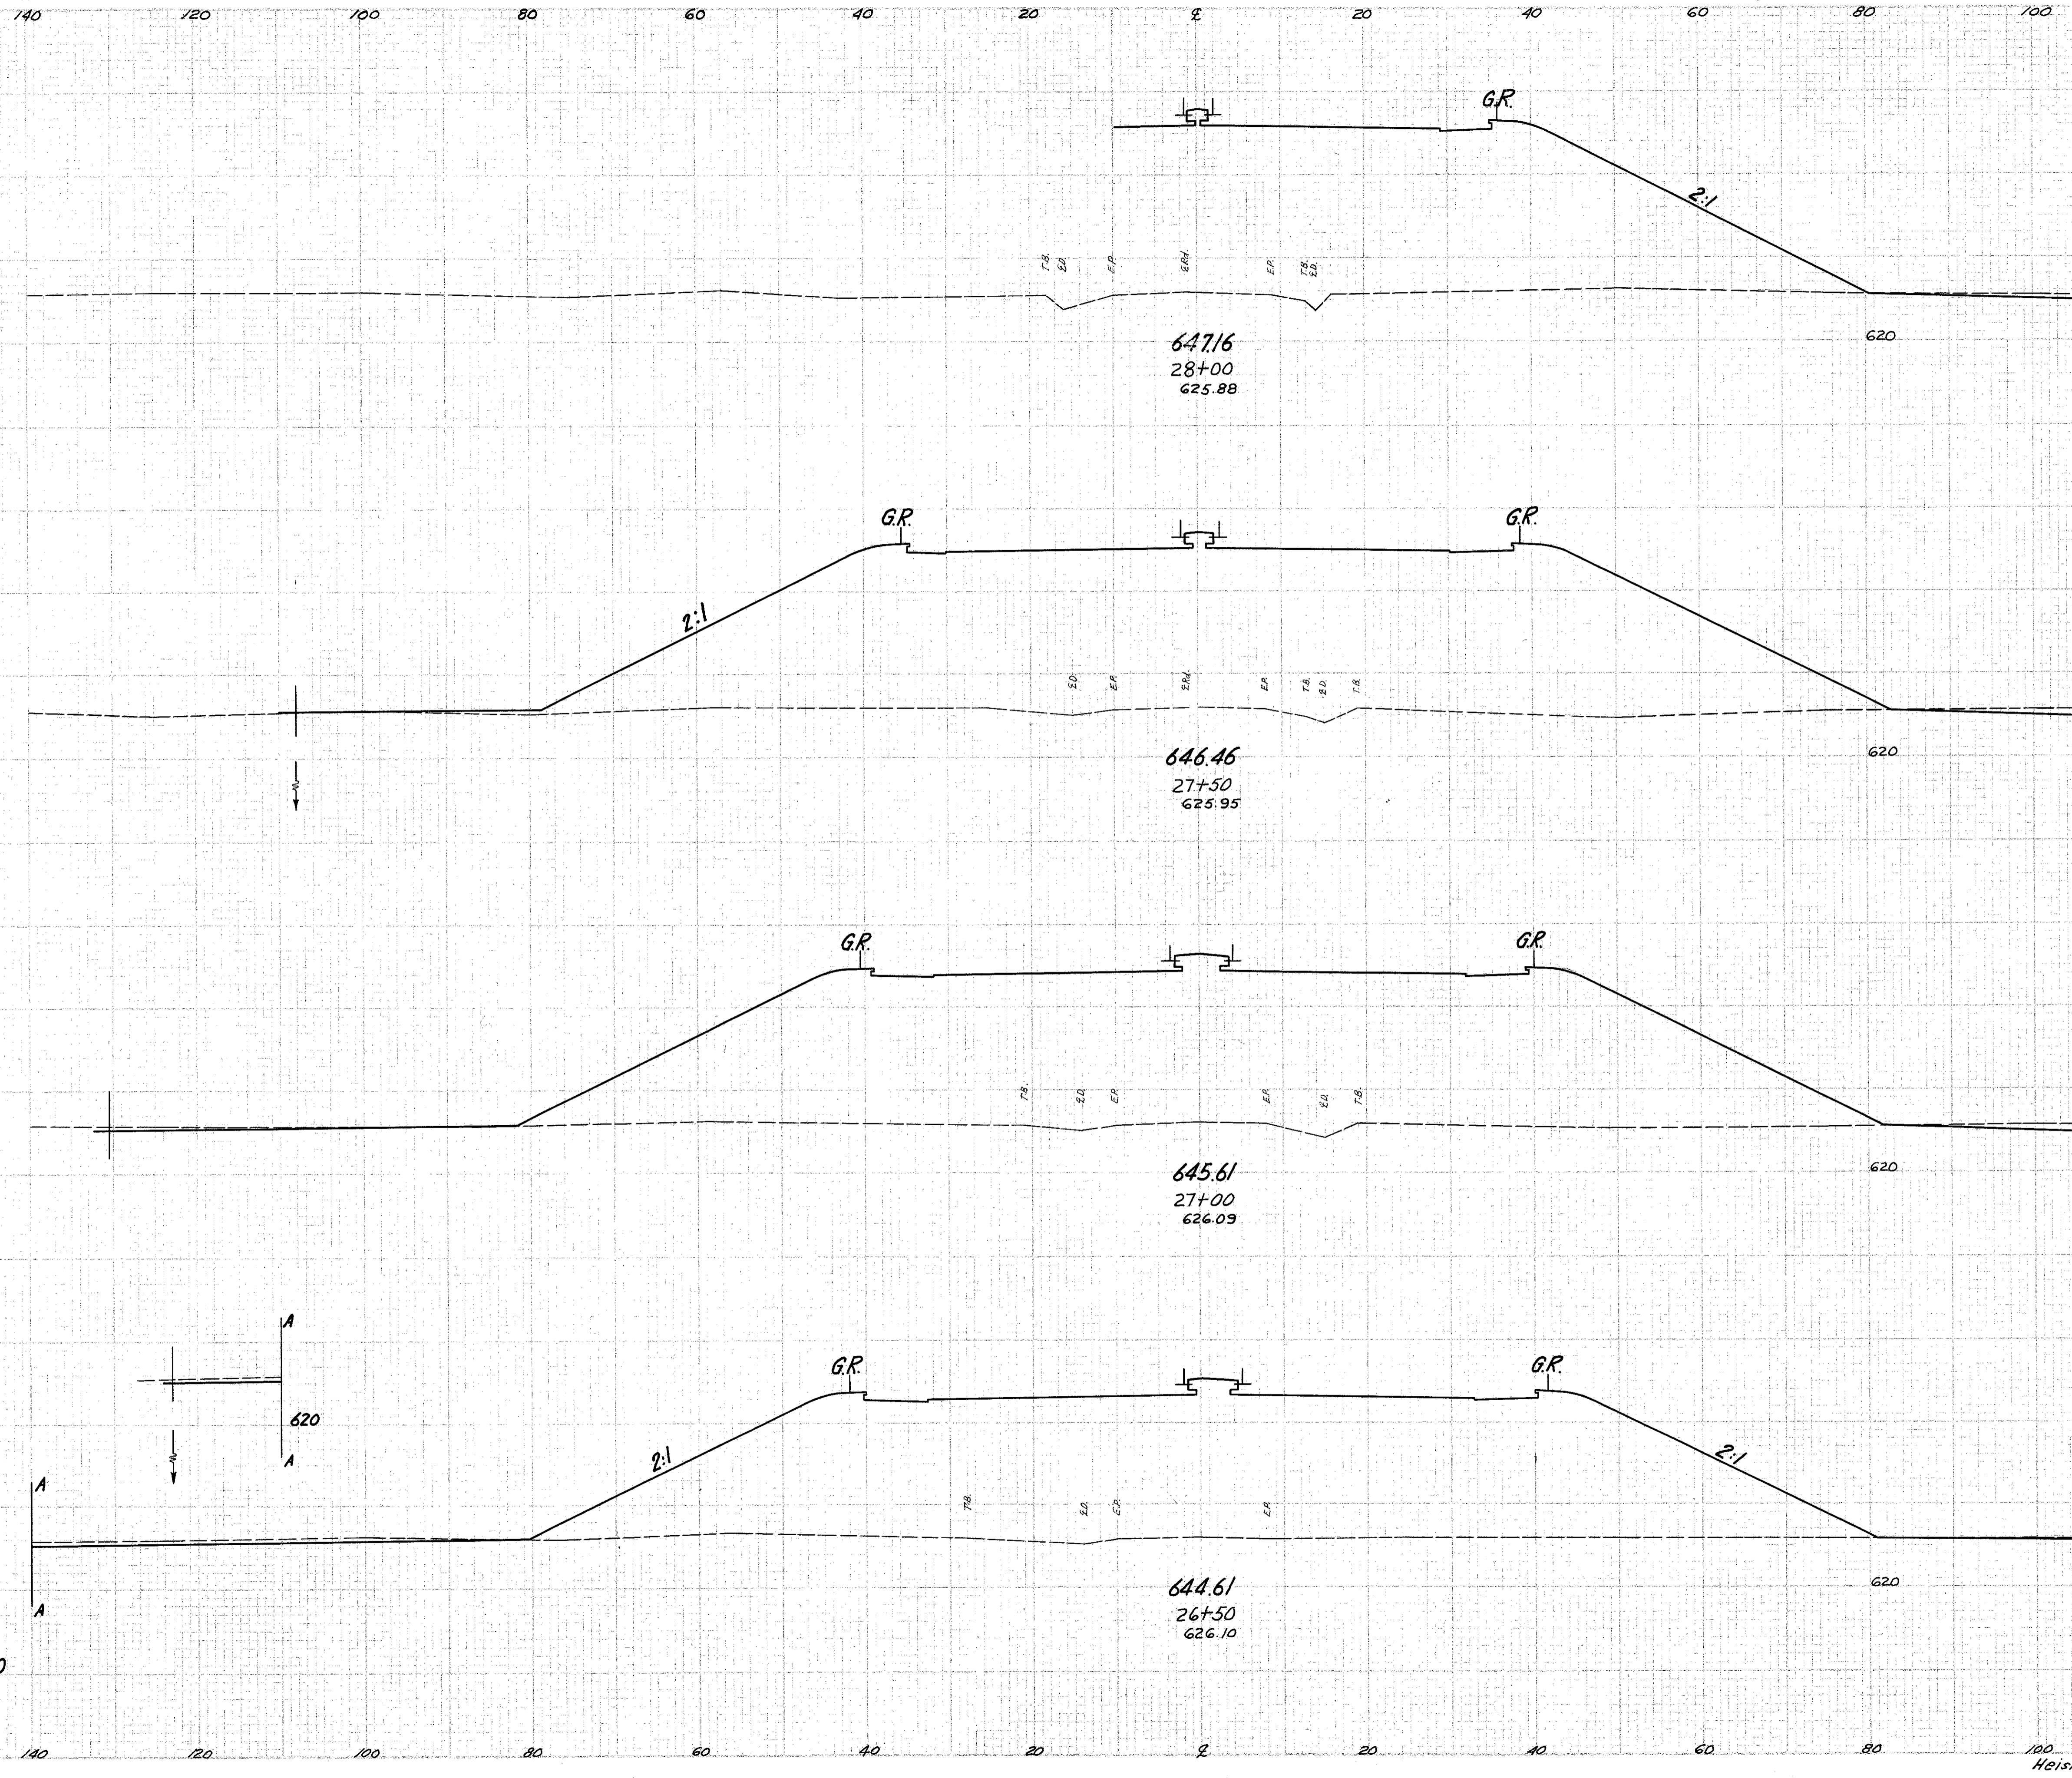

LAKE COUNTY  
 LAK - 2-10.35

End Earthwork Sta. 28+34  
 Full Section

END AREA CU. YDS.	
CUT	FILL
23	2433
72	7569
23	2433
51	4440
32	2362
71	4221
45	2197
144	3902
111	2017

Heisley Road Sta 26+50 to 28+00