

SEEDING	END	SO.
WIDTH	WIDTH	YDS.


FED. RD. DISTRICT	STATE	PROJECT
2	OHIO	

157
379

LAKE COUNTY
LAK-2-10.35

120 140

END AREA	CW. YDS.
Cut Fill	Cut Fill

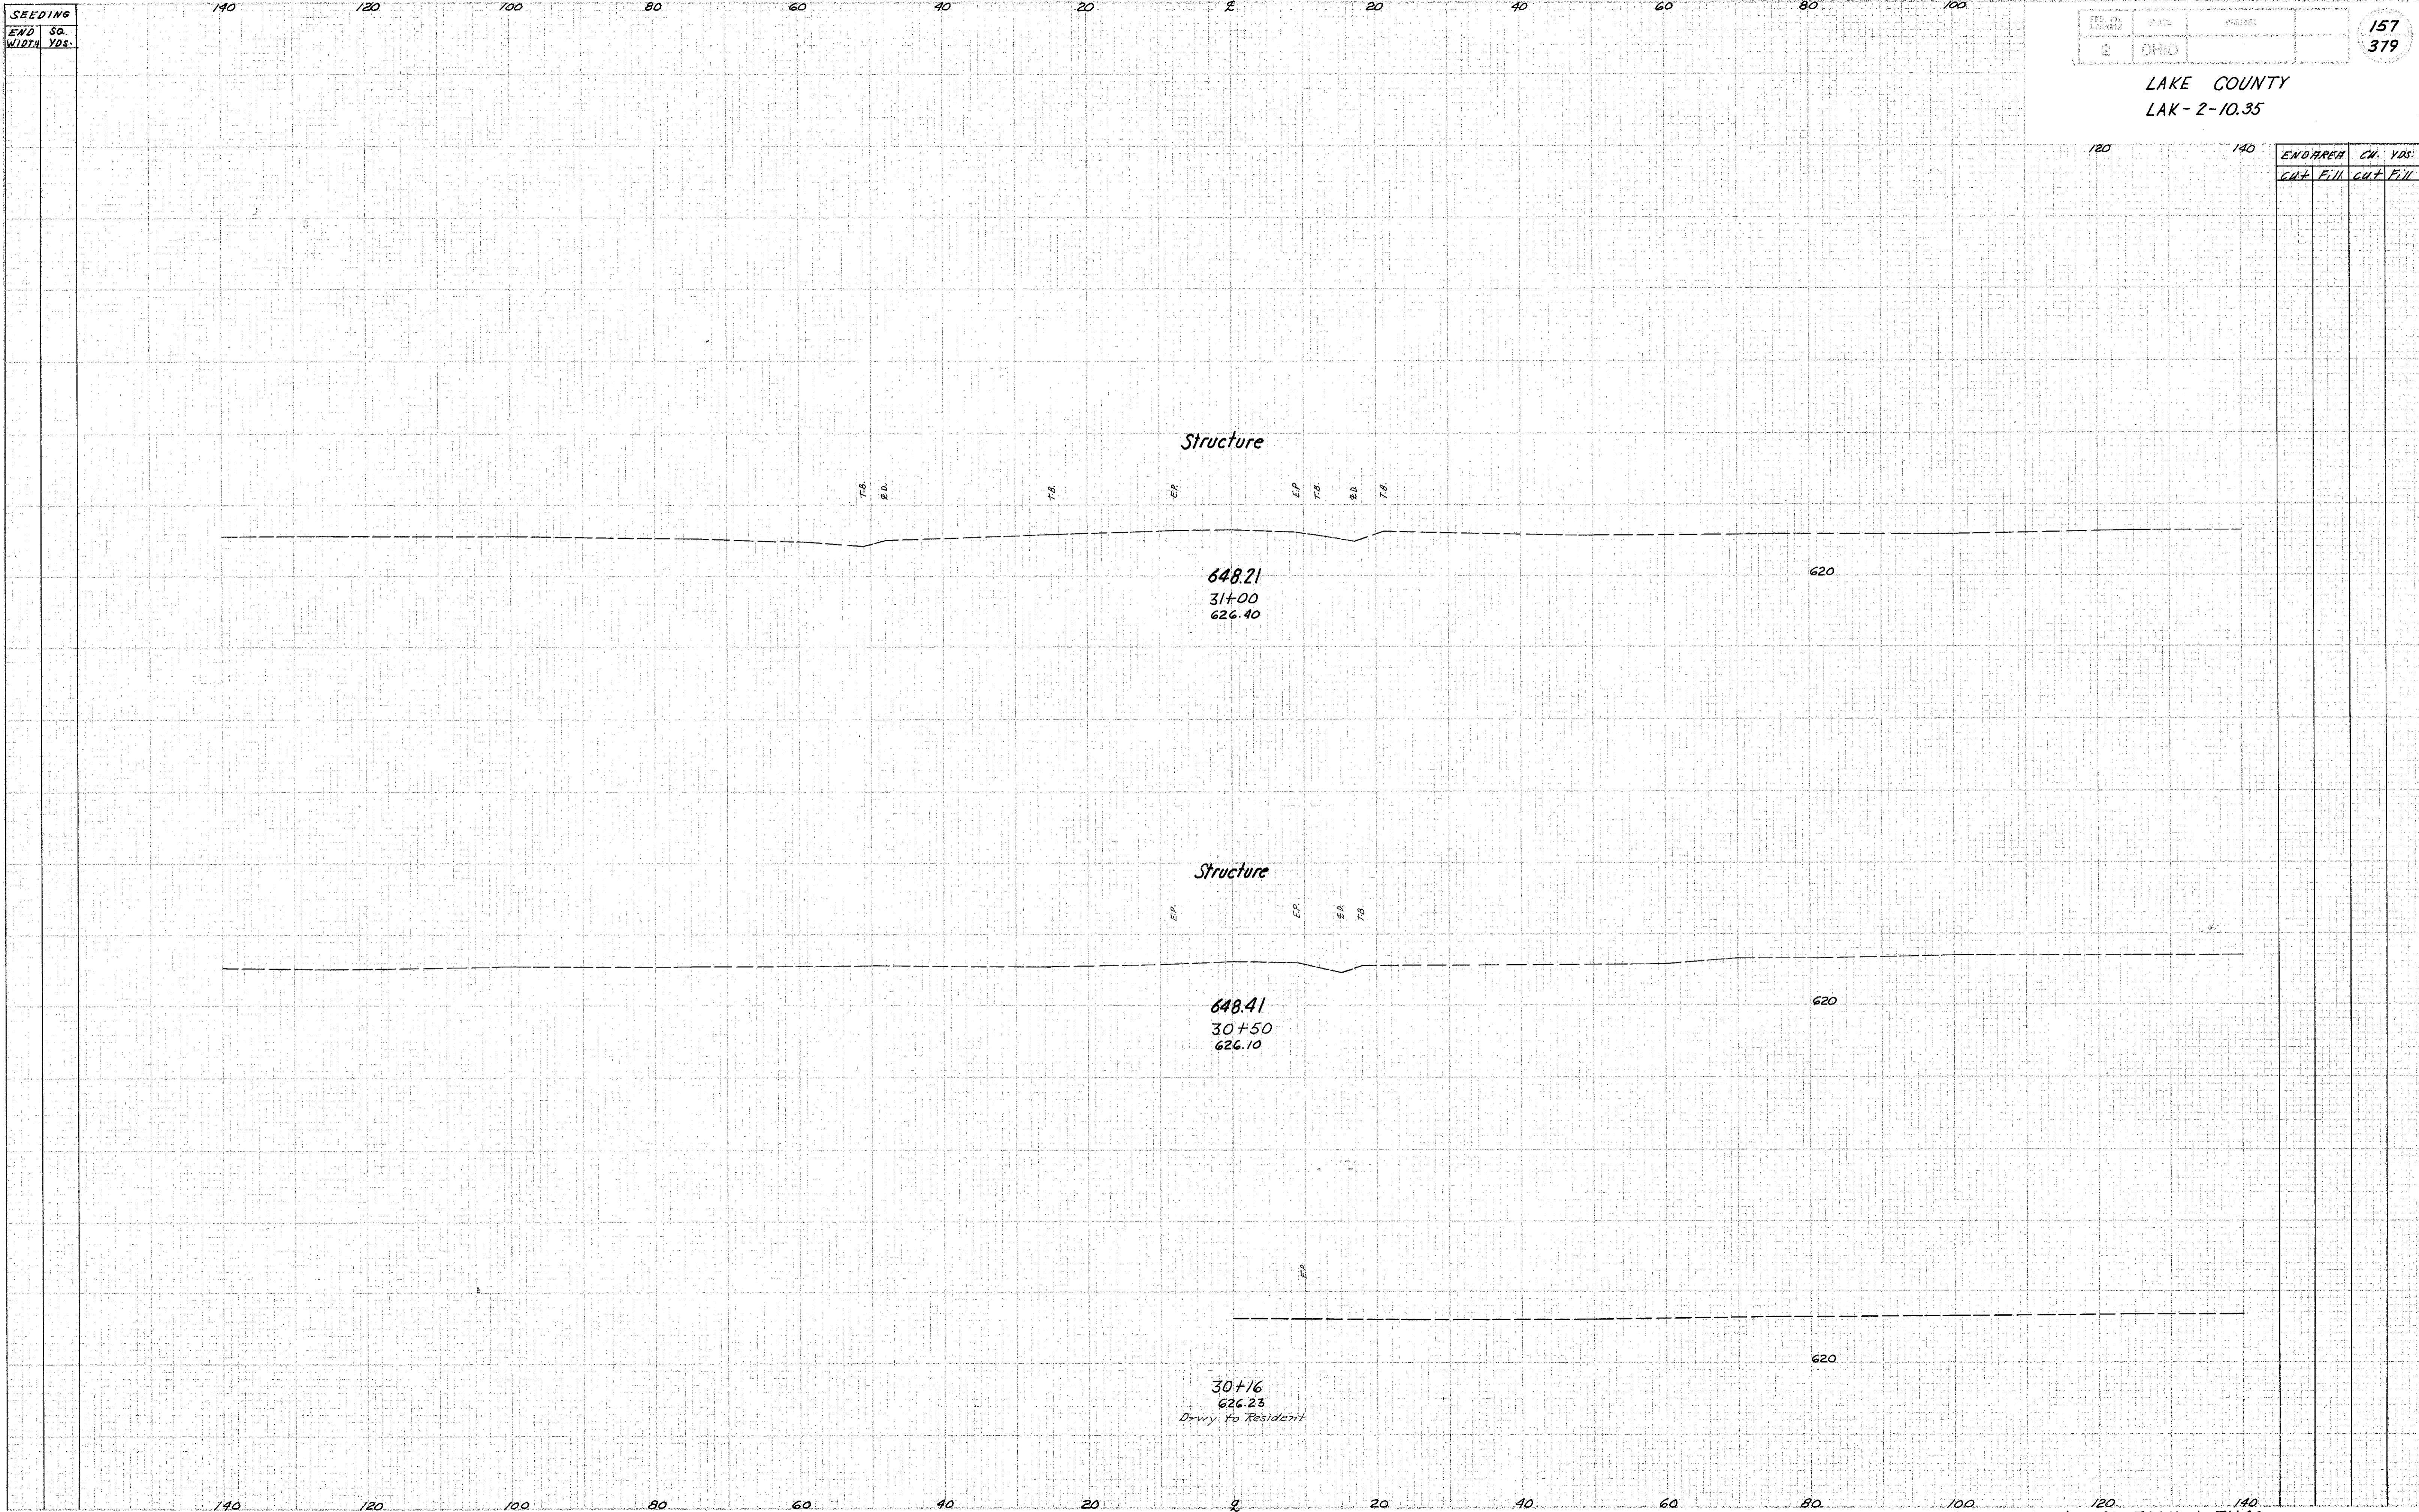

100 Heisley Road Sta 30+16 to 31+00