


SEEDING  
END SO.  
WIDTH YDS.

140 120 100 80 60 40 20 0 20 40 60 80 100

PSL. NO. 159  
EPOCH 379  
STATE OHIO  
PROJECT

LAKE COUNTY  
LAK - 2-10.35

END AREA CU. YDS.  
CU. FILL CU. FILL

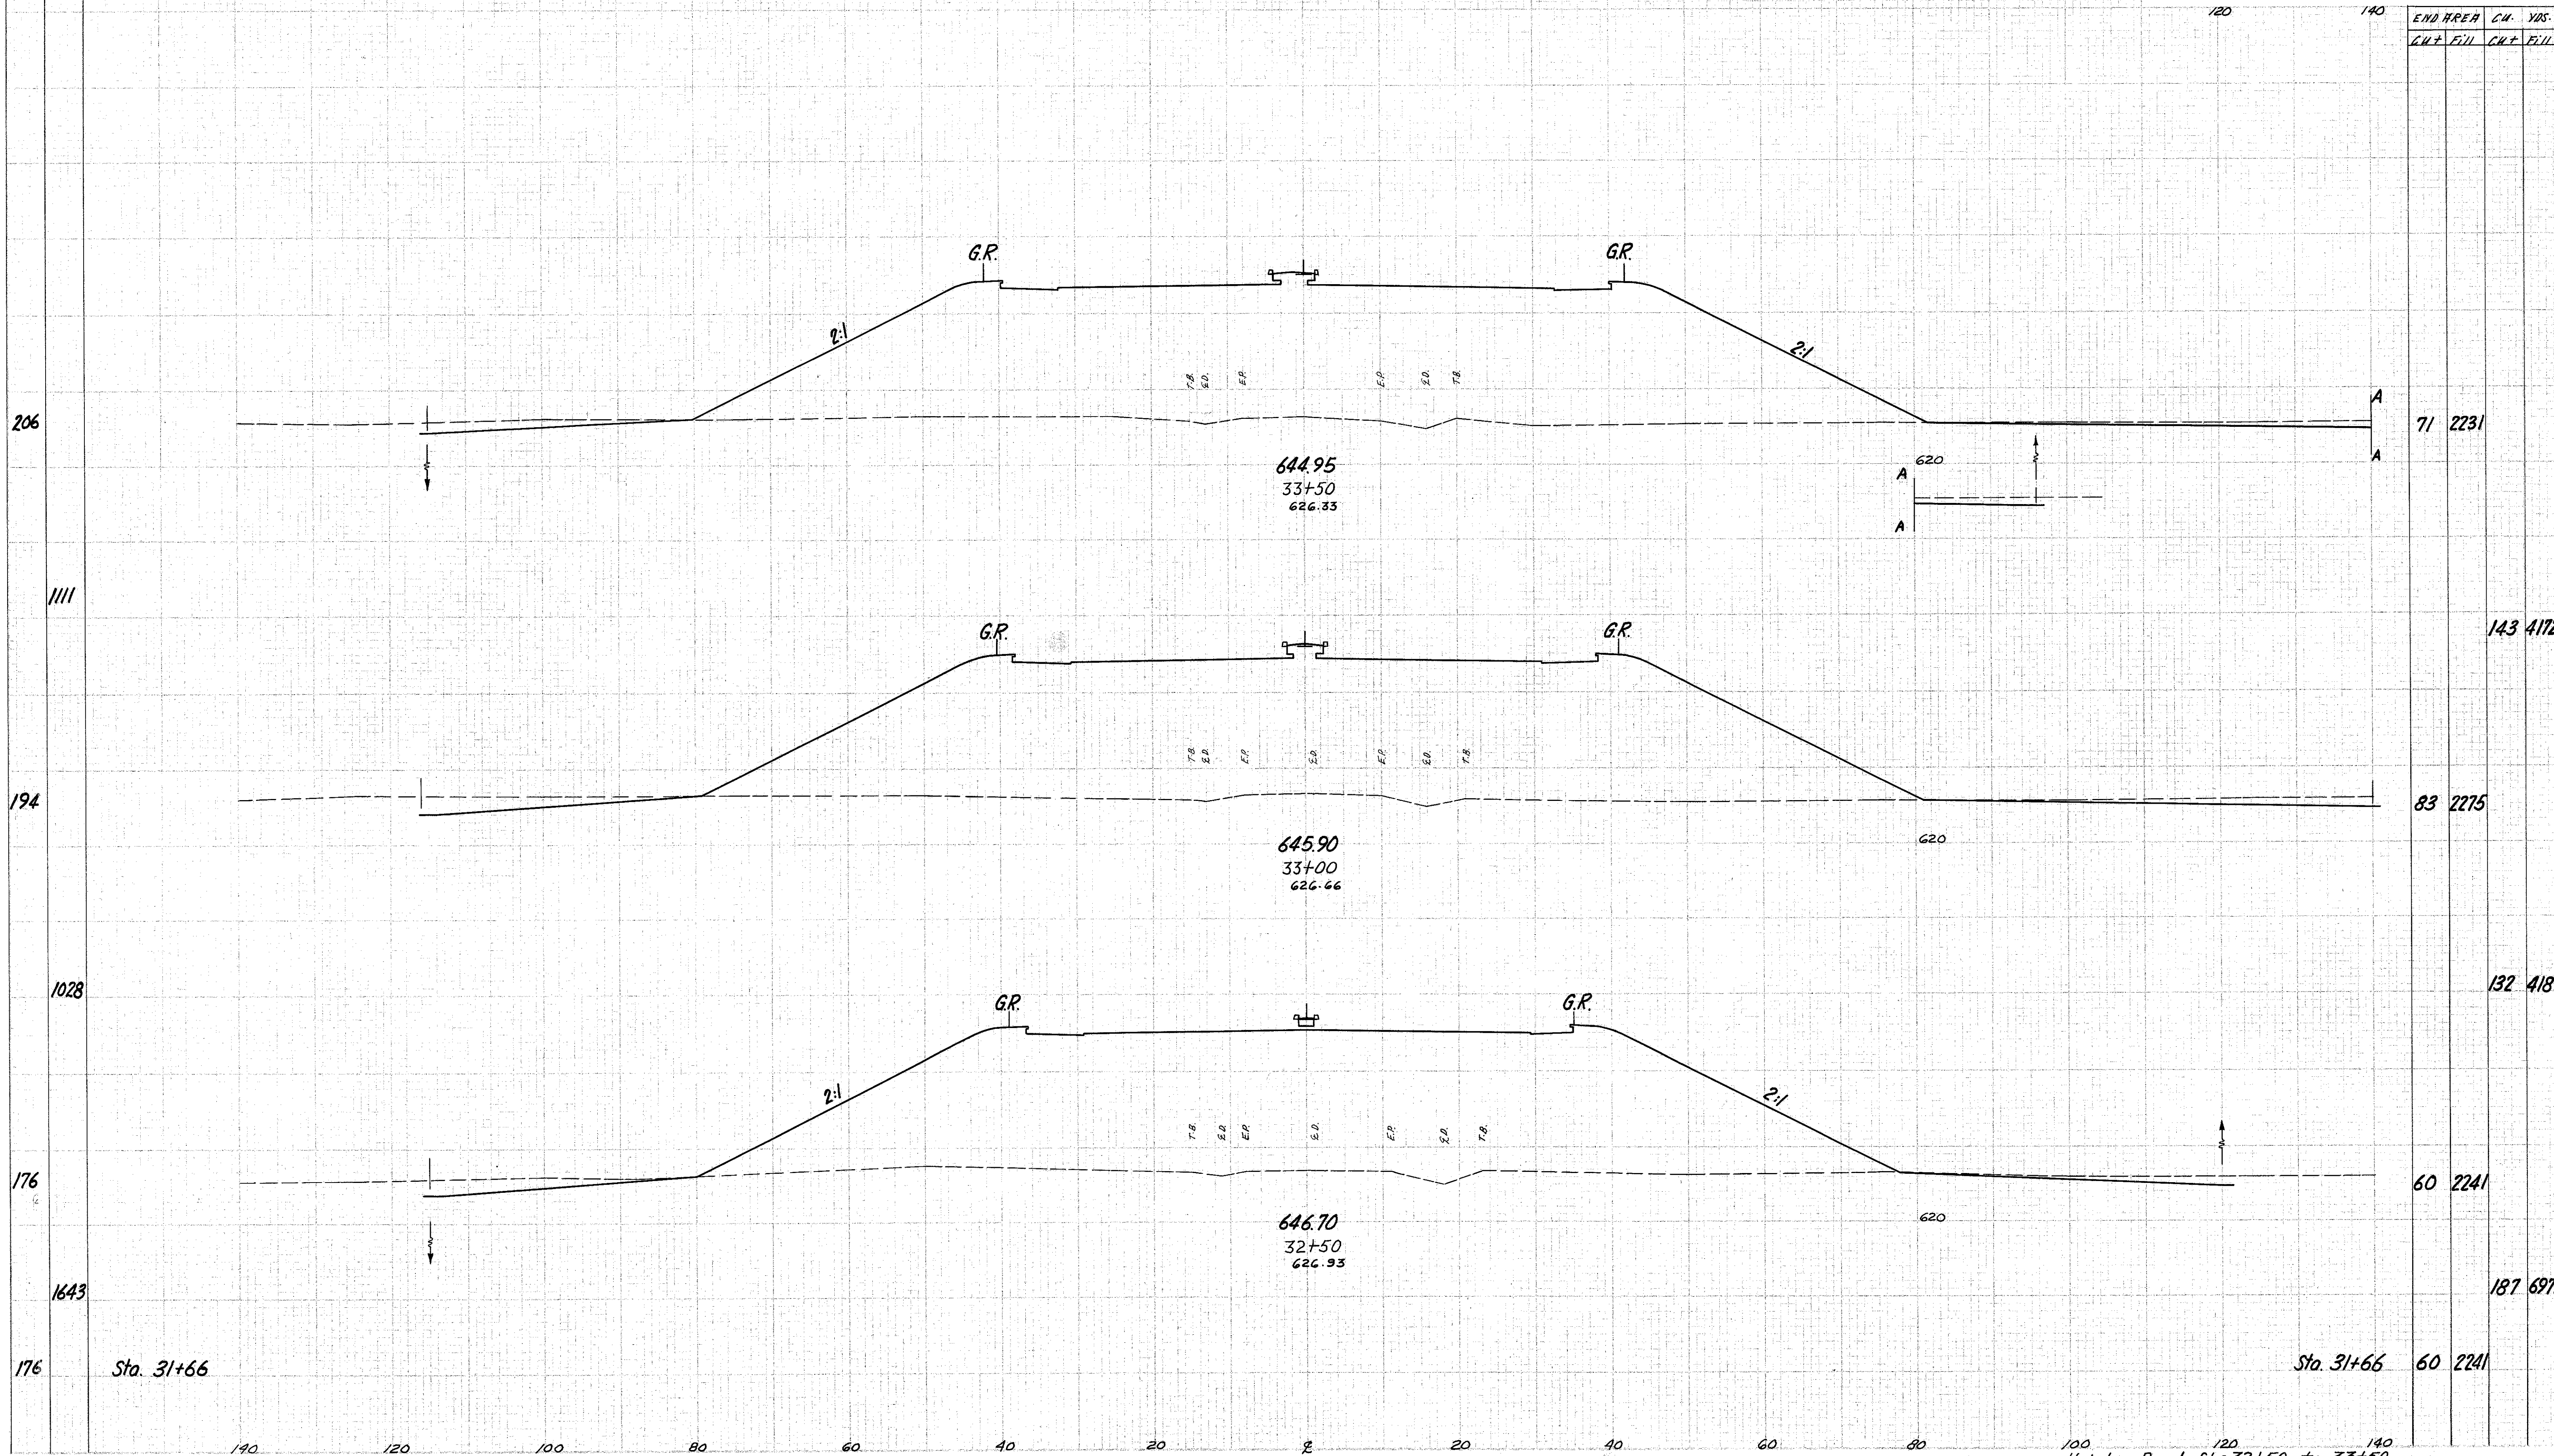

206

1111

194

1028

176

1643

176

71

143

83

132

60

187

60

Sta. 31+66

Sta. 31+66

100 120 140  
Heisley Road Sta. 32+50 to 33+50