


SEEDING
END SQ.
WIDTH YDS.

LAKE COUNTY
LAK-2-10.35

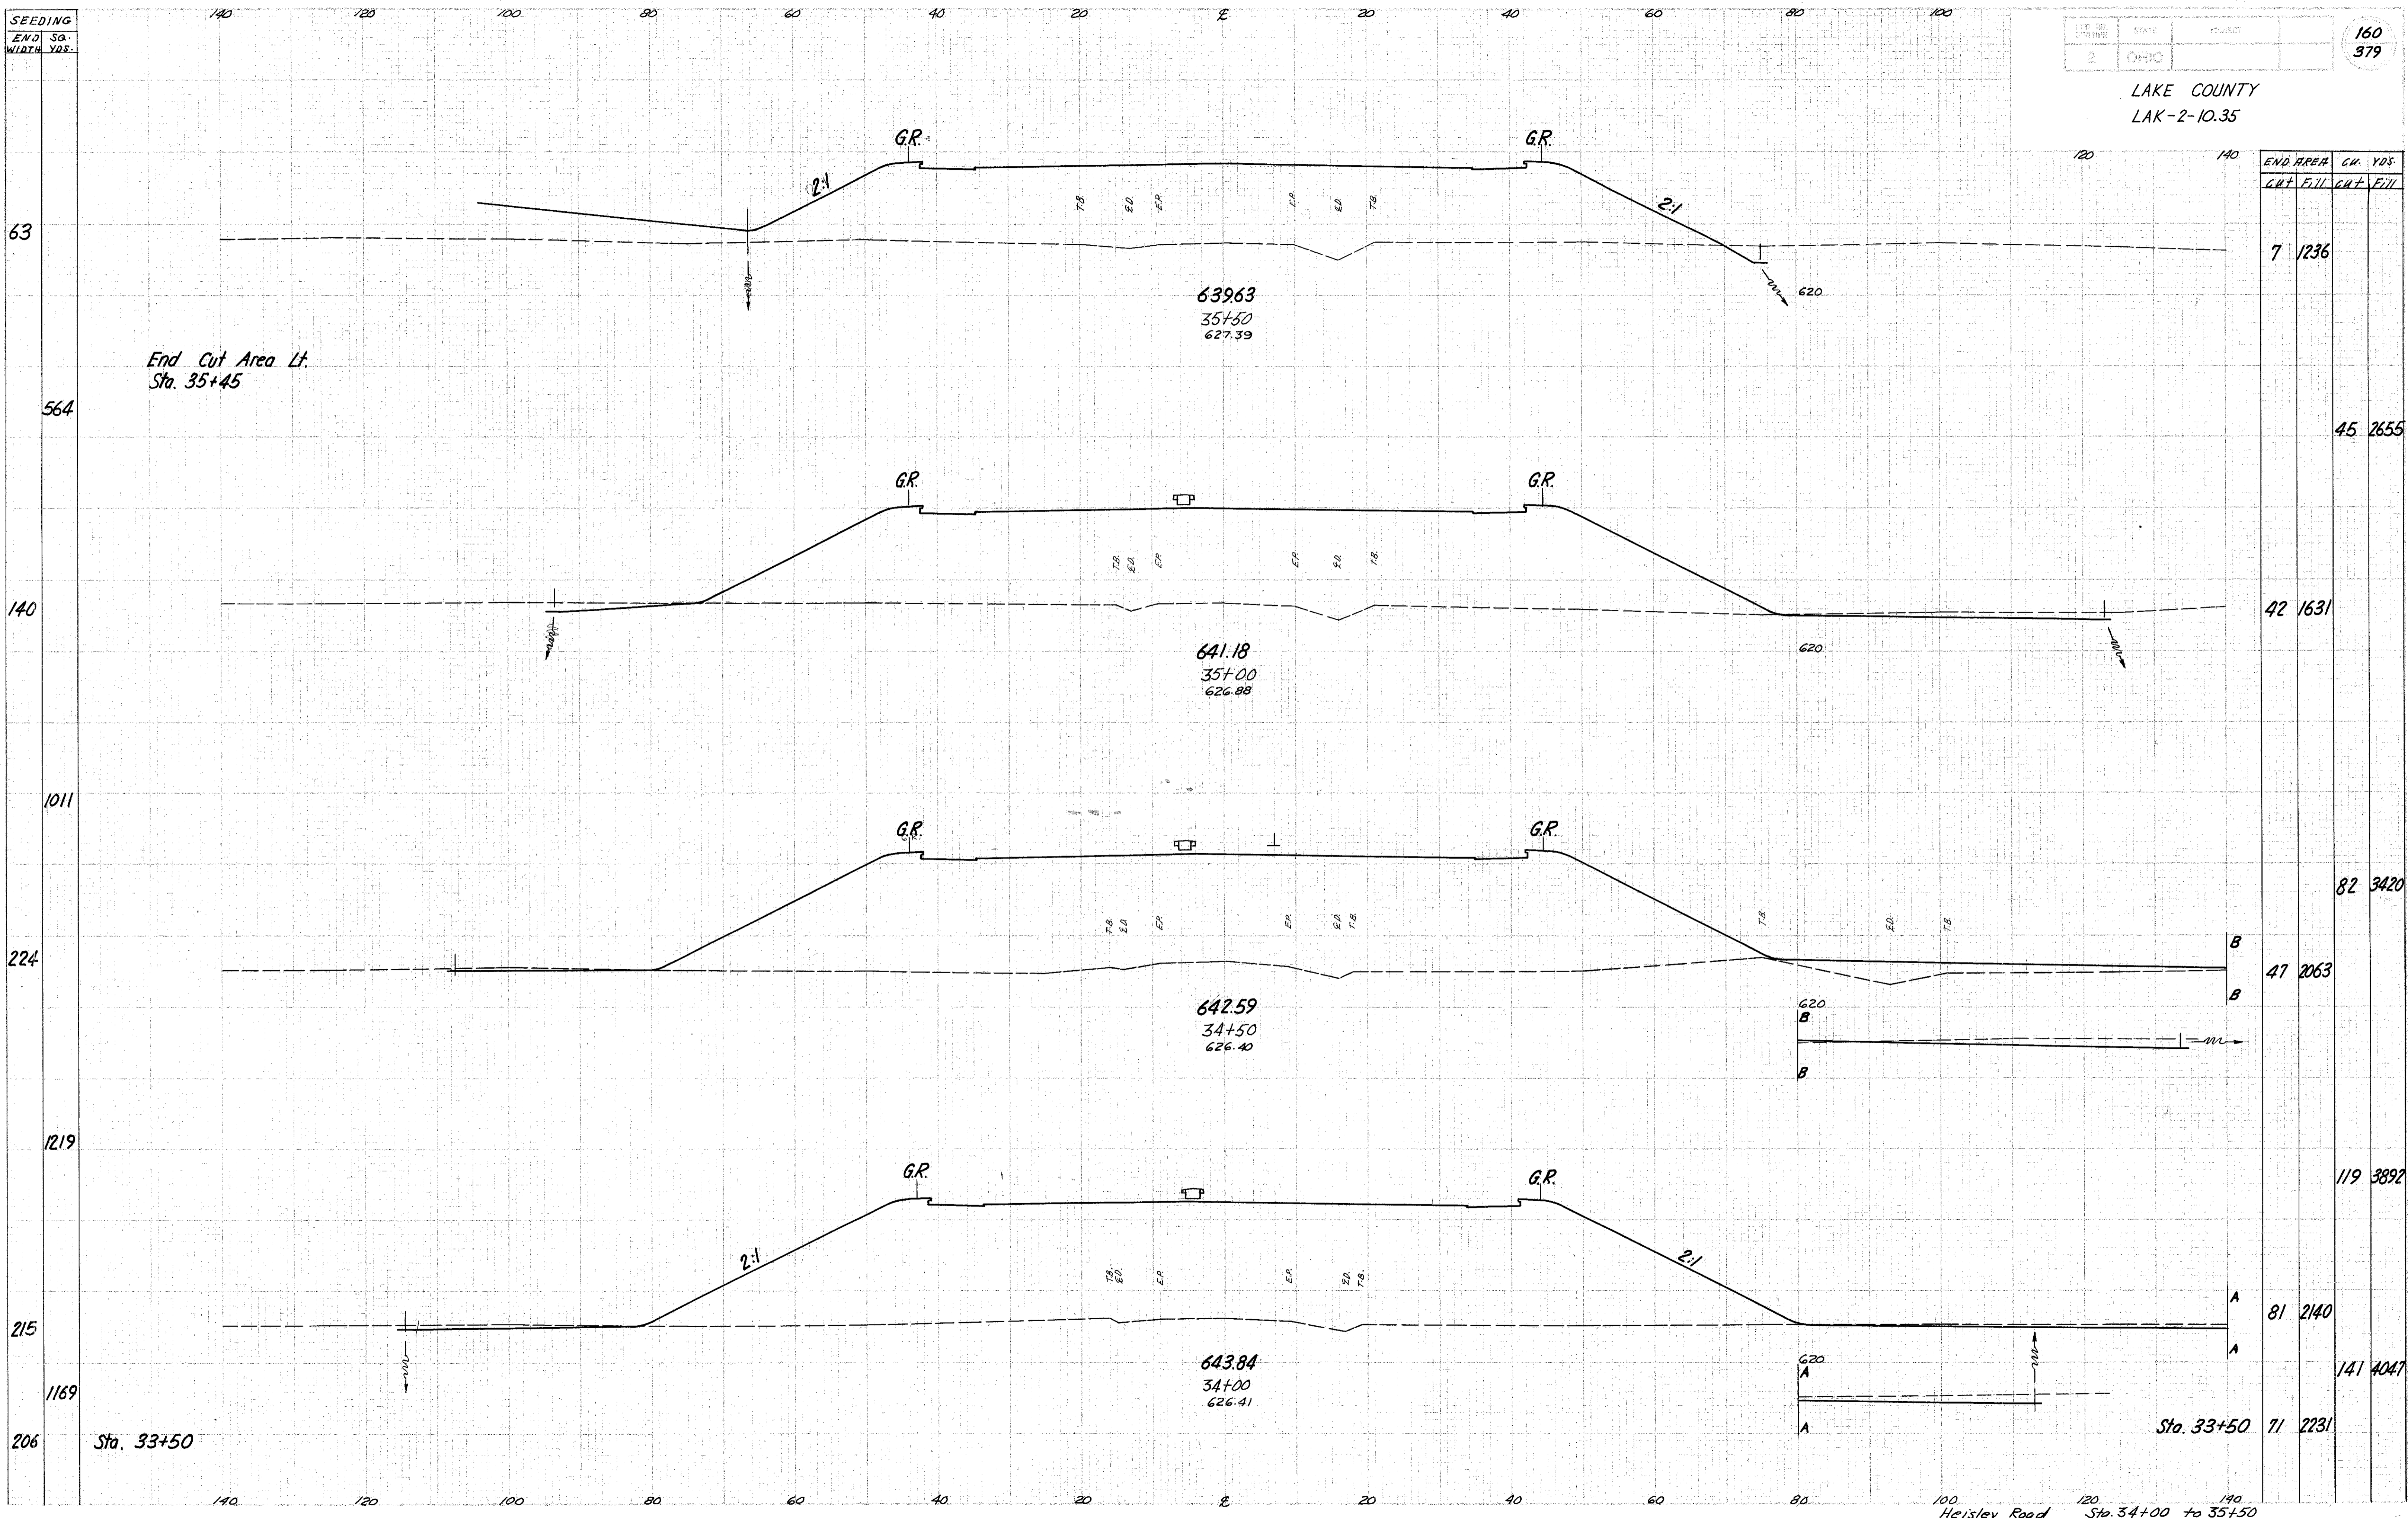

STATION	END AREA		CU. YDS.	
	CUT	FILL	CUT	FILL
7	1236			
45		2655		
42	1631			
82		3420		
47	2063			
119		3892		
81	2140			
141		4047		
71	2231			

100 Heisley Road Sta. 34+00 to 35+50