


SEEDING
END WIDTH SQ. YDS.

2	0+40		161
			379

LAKE COUNTY
LAK-2-10.35

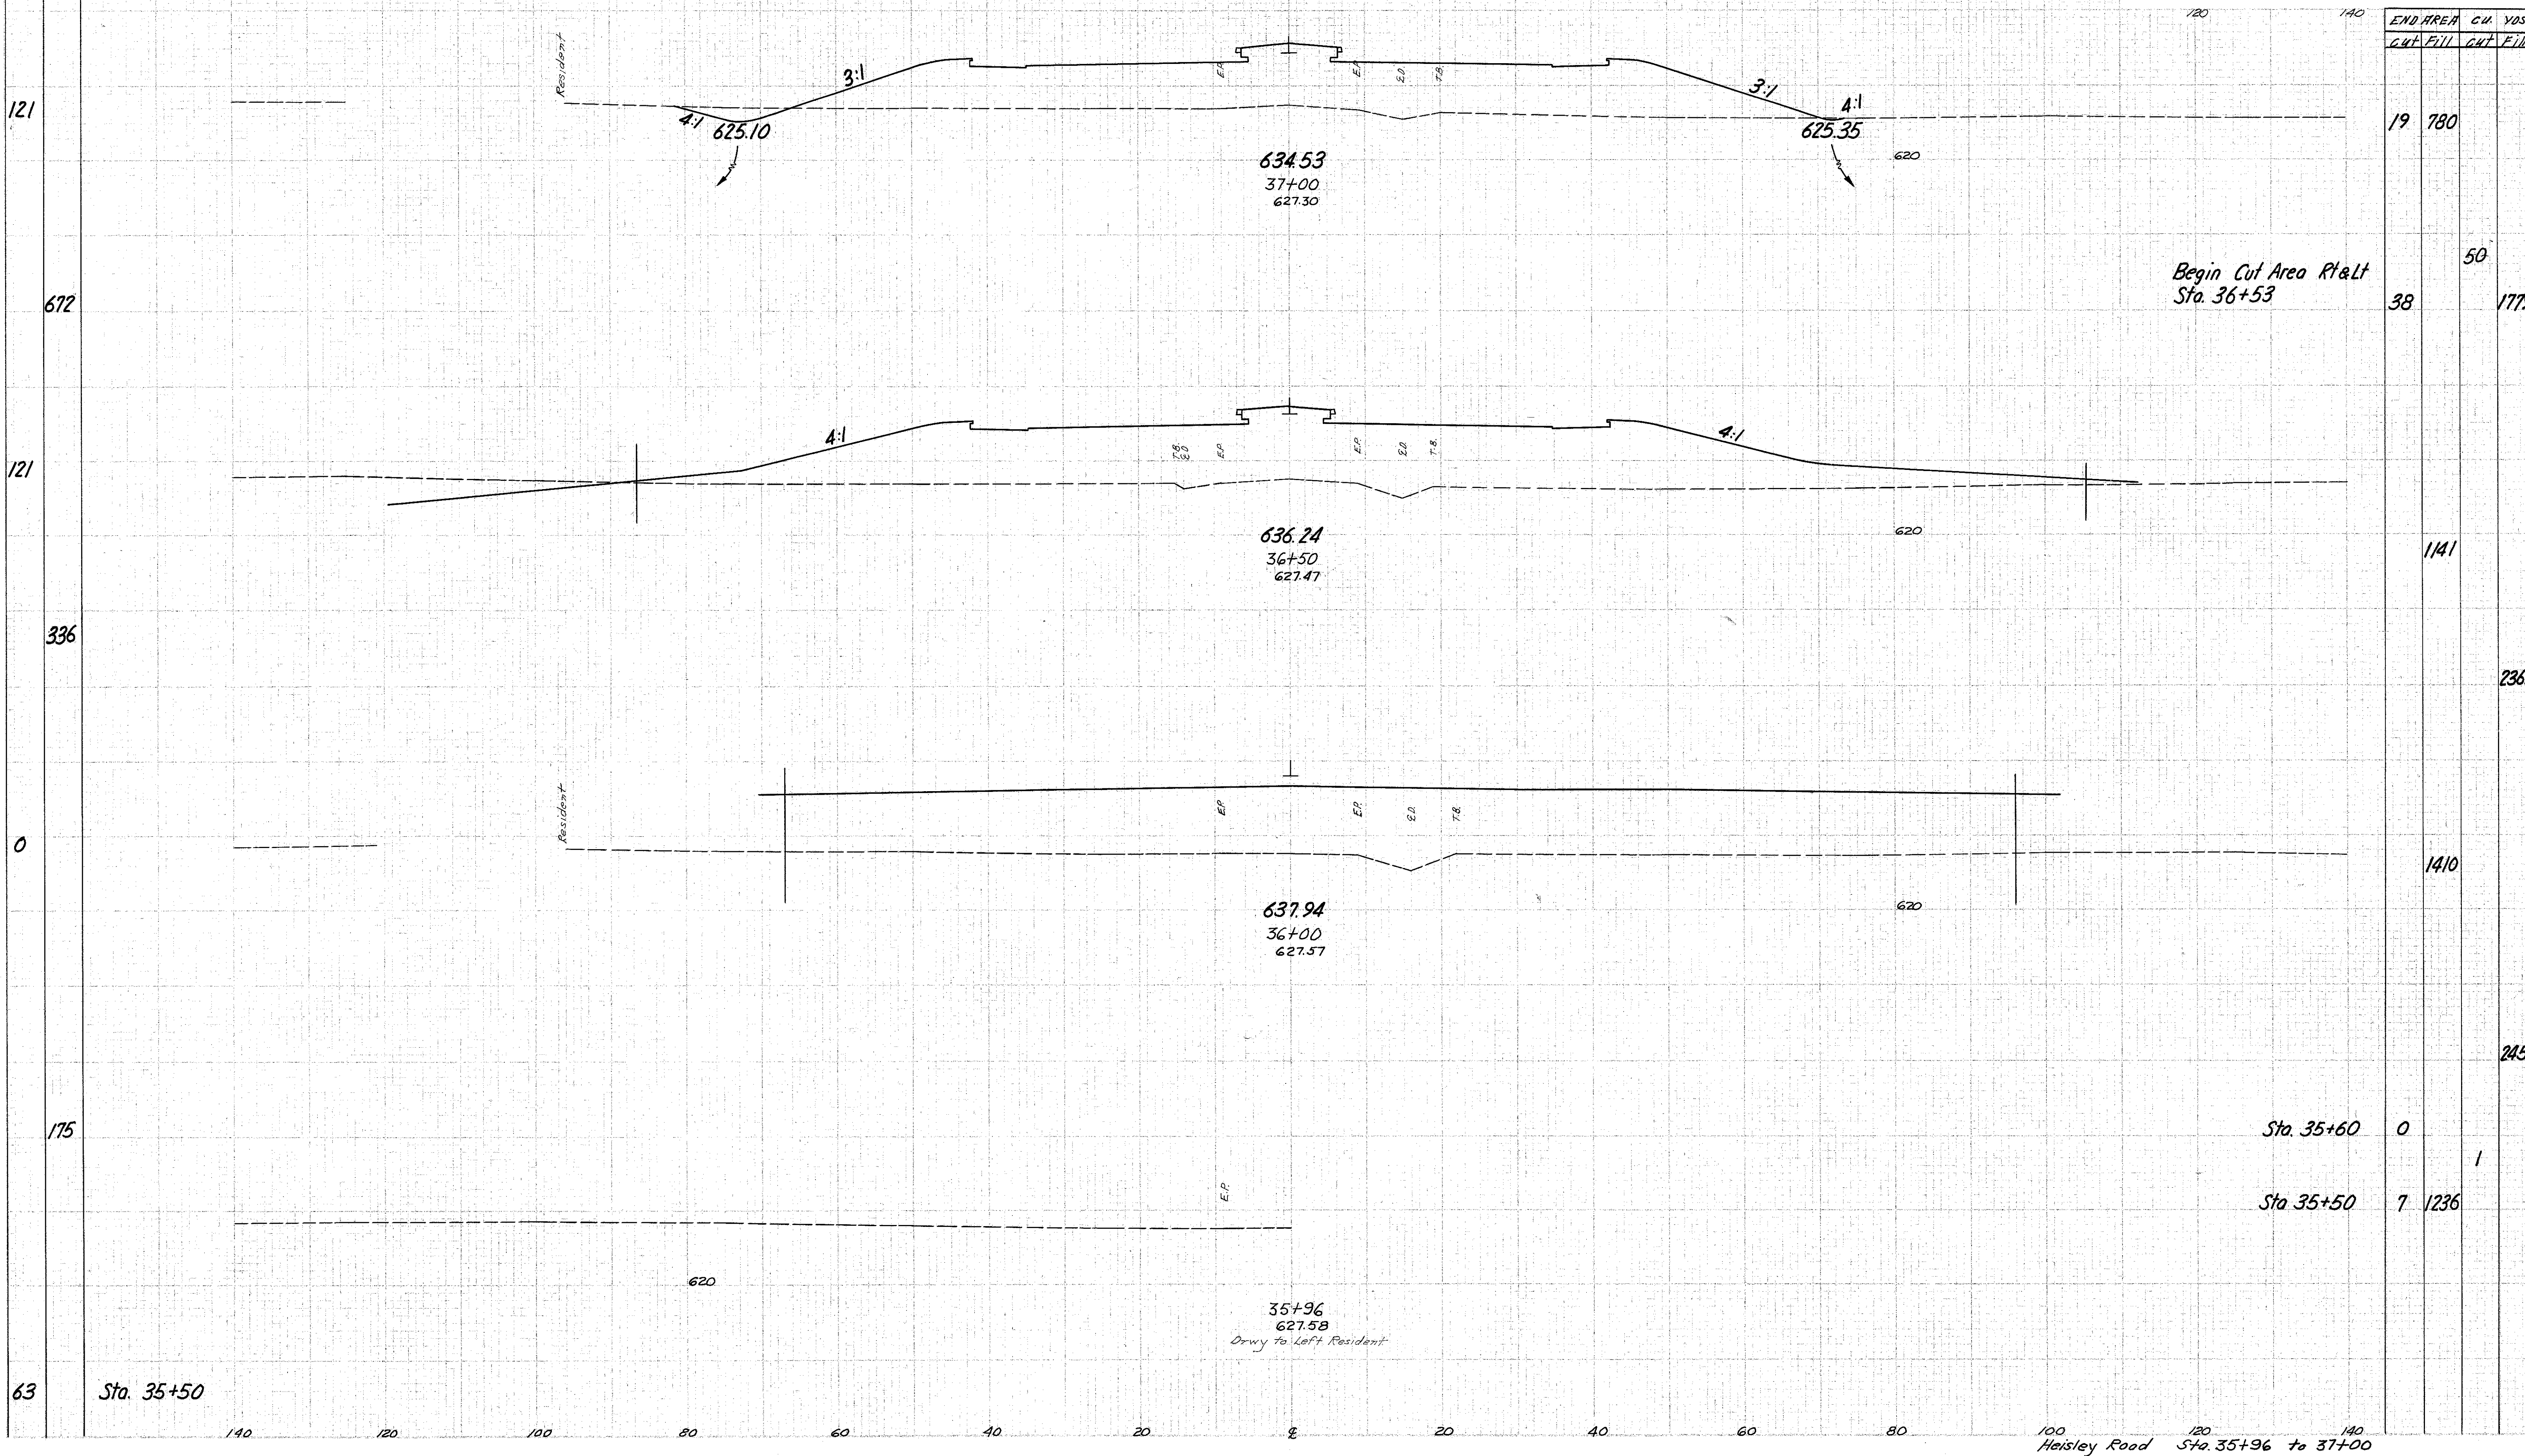

END AREA	CUT	FILL	CUT	FILL	CUT	FILL
19		780				
38			50		1779	
			1141			
			1410			
					2362	
					2450	
			0			1
			7		1236	

Sta. 35+60 0
Sta. 35+50 7 1236

35+96
627.58
Drwy to Left Resident

100 Heisley Road 120 Sta. 35+96 to 37+00 140