


SEEDING
END WIDTH SQ. YDS.

162	379
-----	-----

LAKE COUNTY
LAK-2-10.35

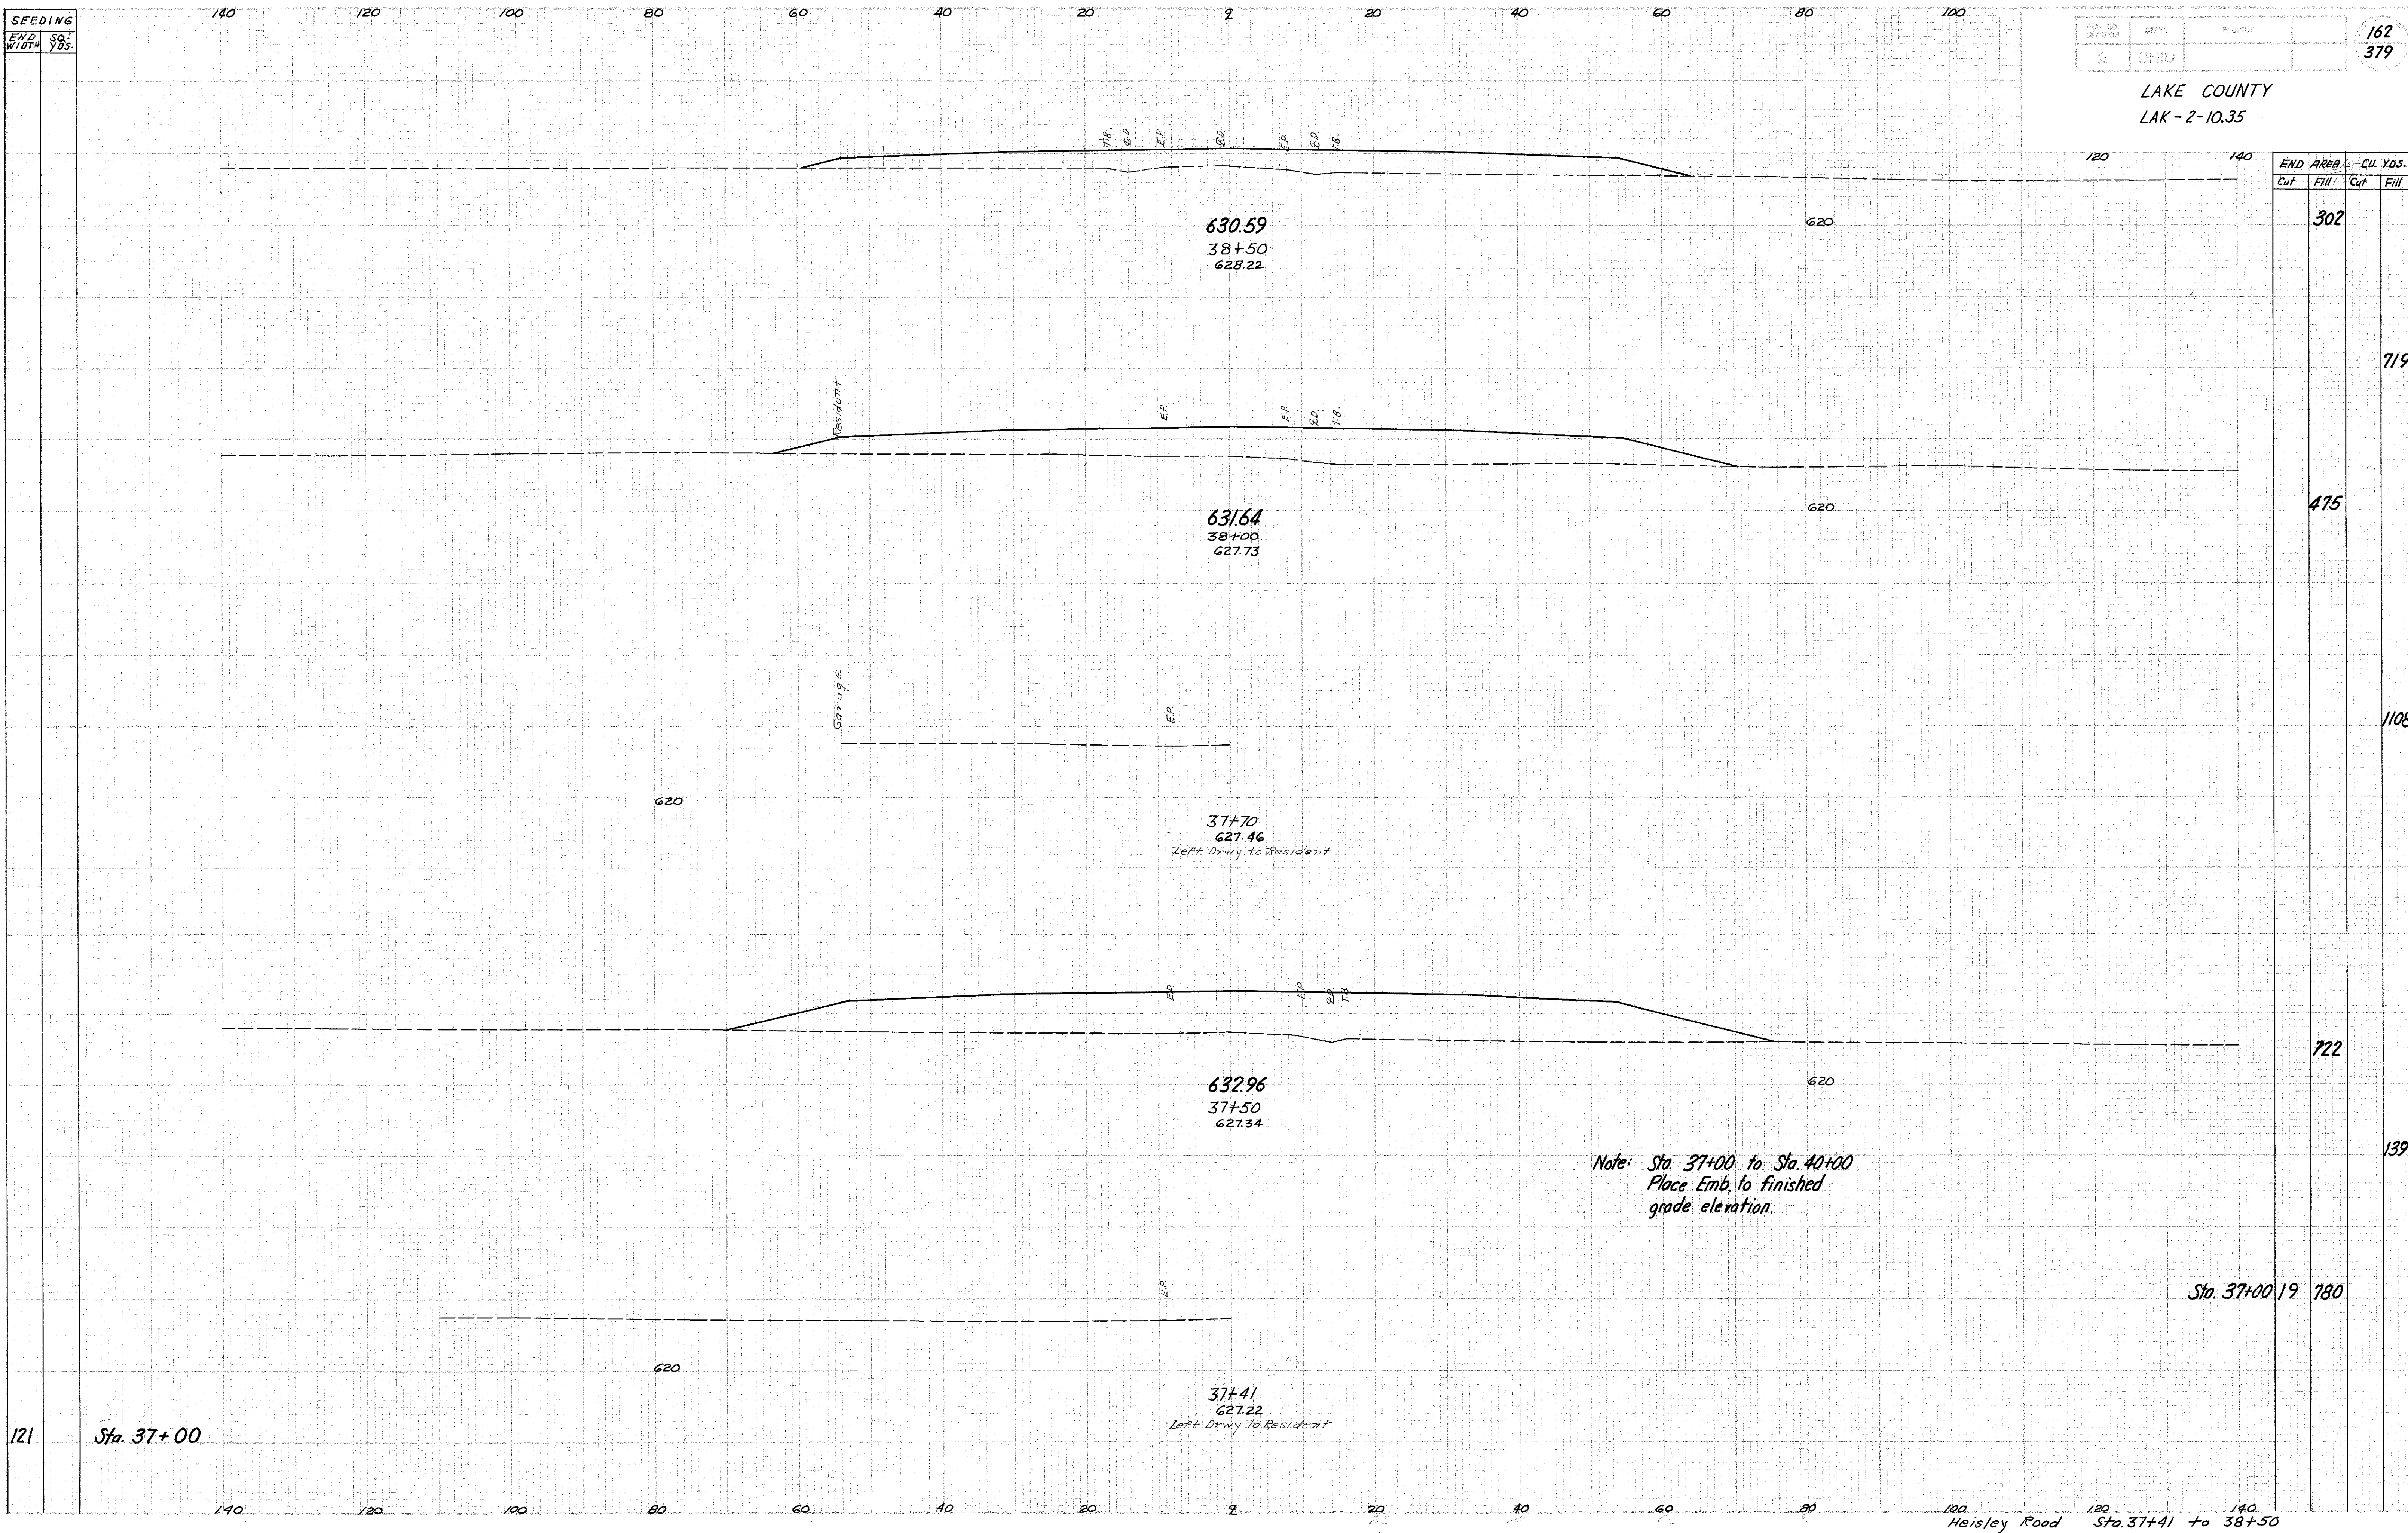

END AREA	CU. YDS.	
	Cut	Fill
302		
475		719
722		1108
722		1391

Note: Sta. 37+00 to Sta. 40+00
Place Emb. to finished
grade elevation.

Sta. 37+00 19 780

121 Sta. 37+00

100 Heisley Road 120 Sta. 37+41 to 140 38+50