


SEEDING
END SQ.
WIDTH YDS.

2 OHIO 163
379

LAKE COUNTY
LAK-2-10.35

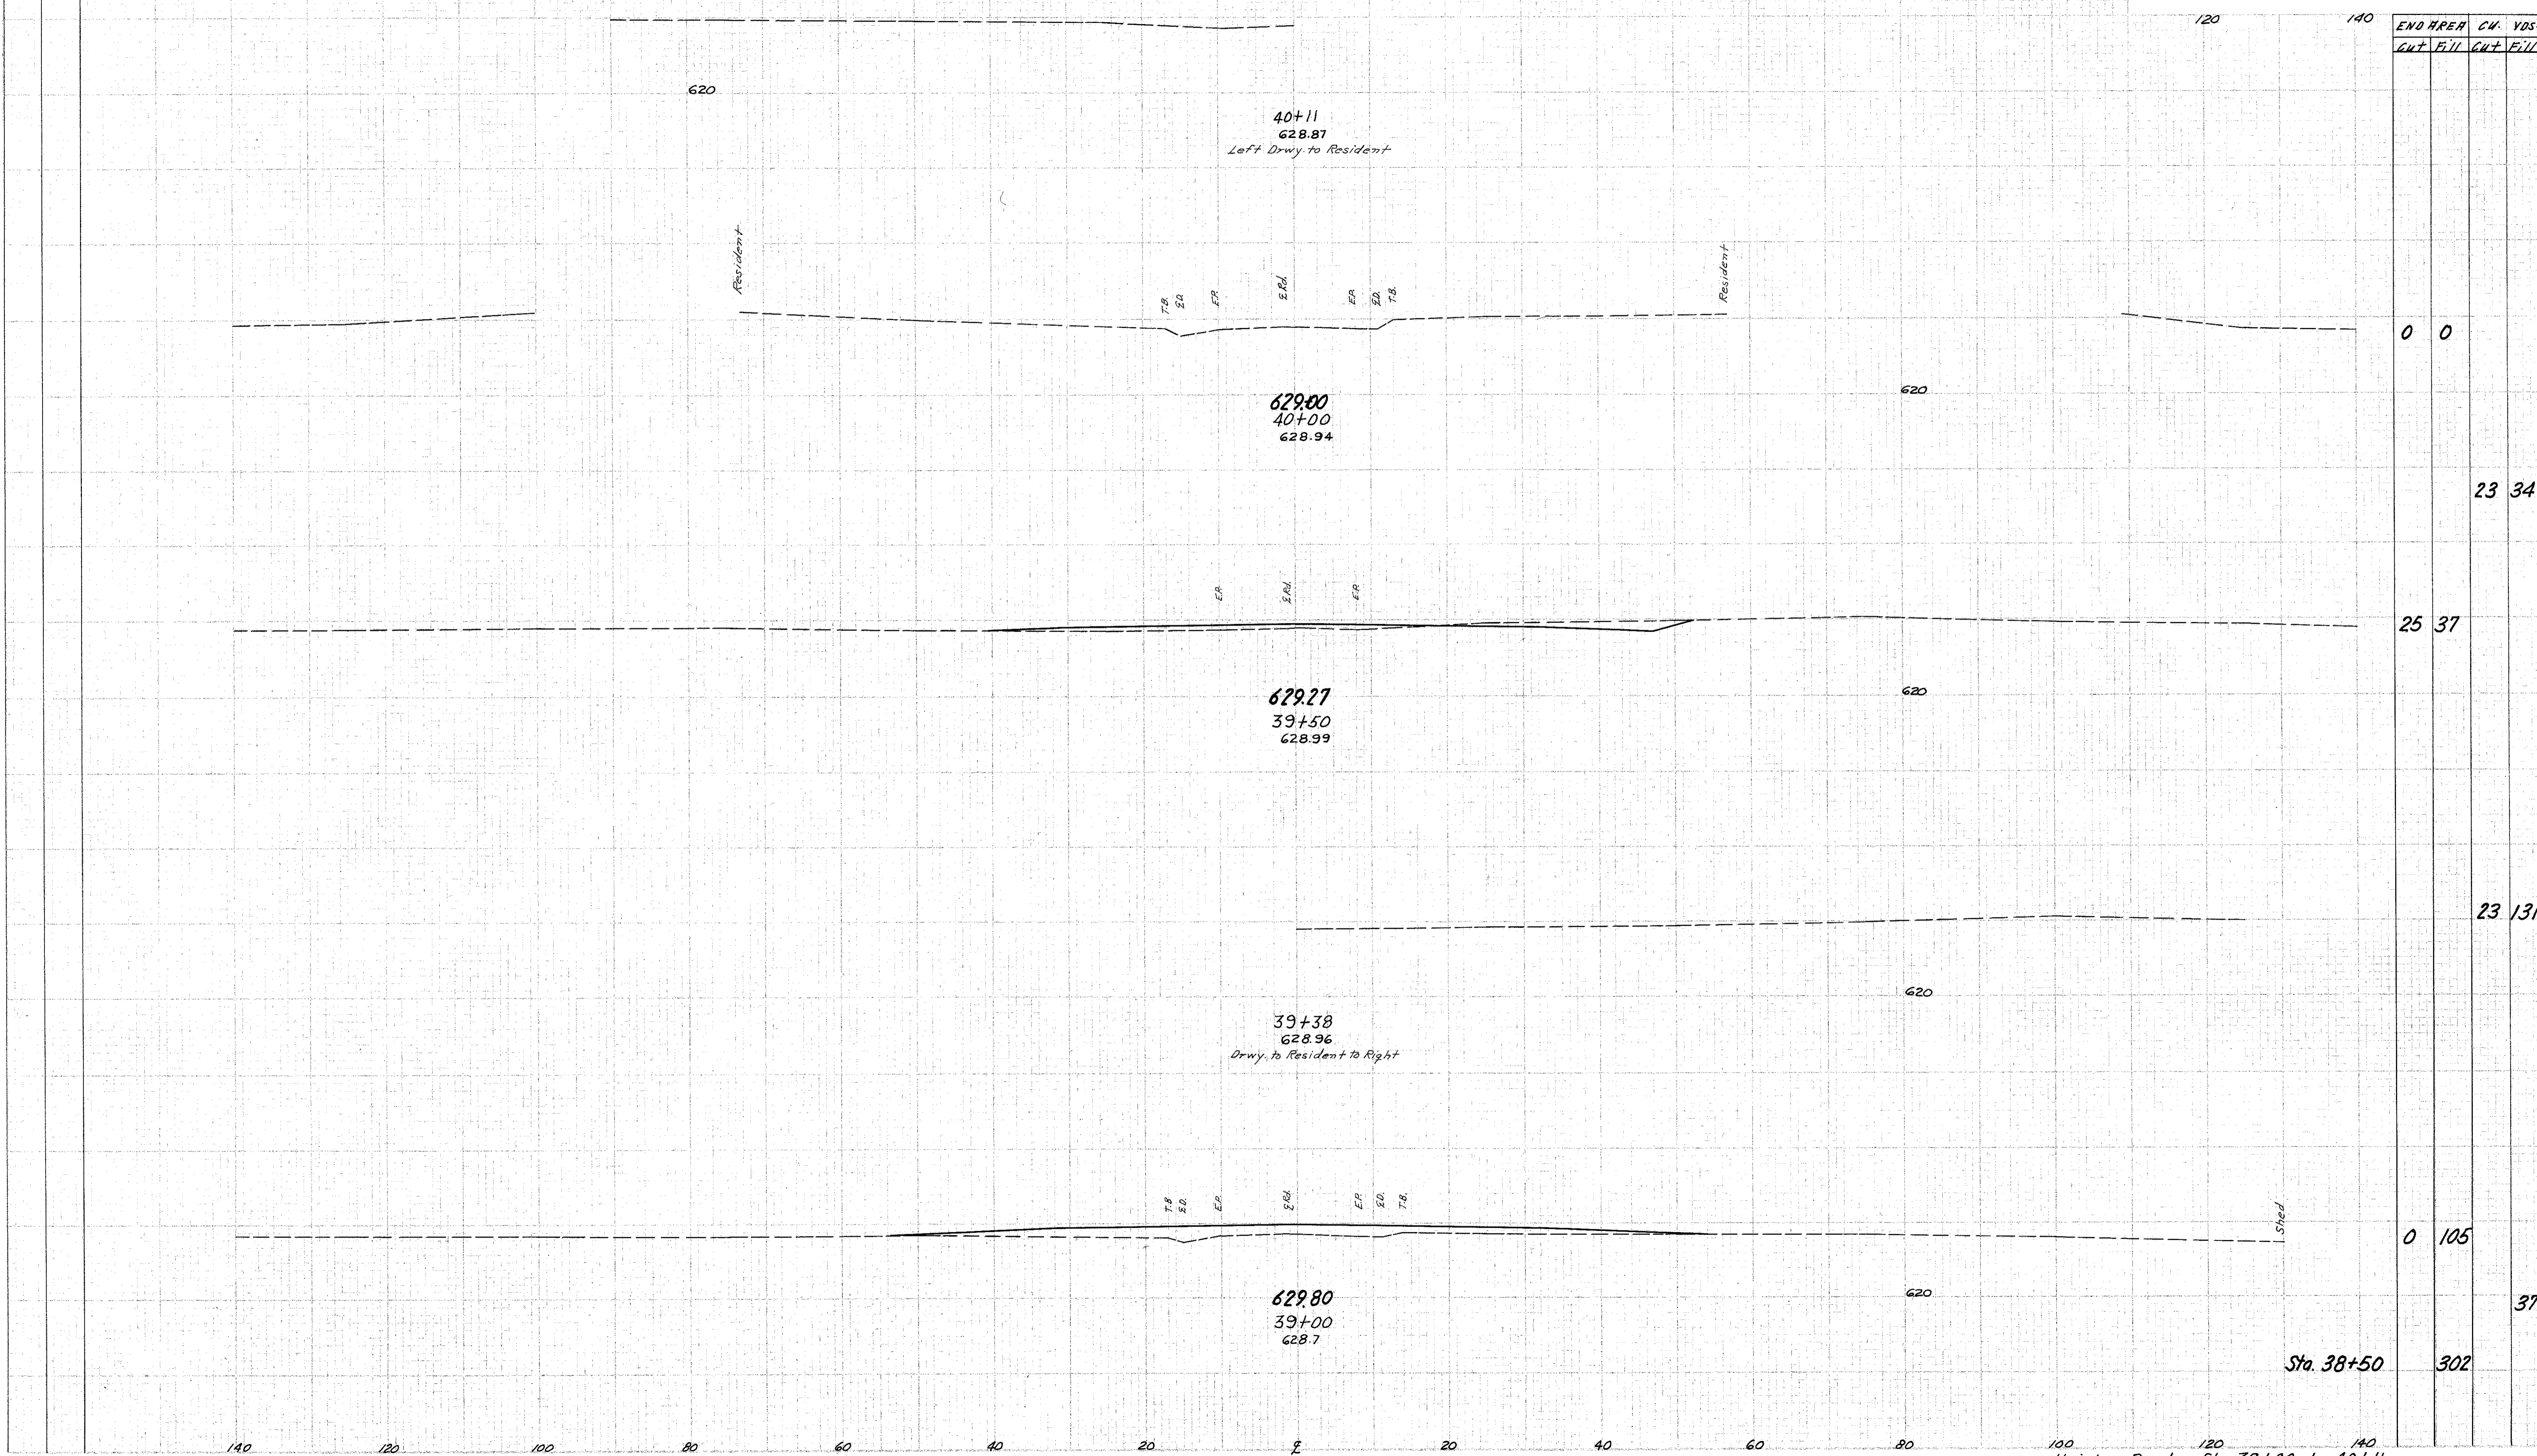

END AREA	CU. YDS.	CUT	FILL
----------	----------	-----	------

0	0		
		23	34
25	37		
		23	131
0	105		
			377
Sta. 38+50	302		

Heisley Road Sta. 39+00 to 40+11