


SEEDING
ENL. WIDTH
SQ. YDS.

2	OHIO
---	------

164
379

LAKE COUNTY
LAK-2-10.35

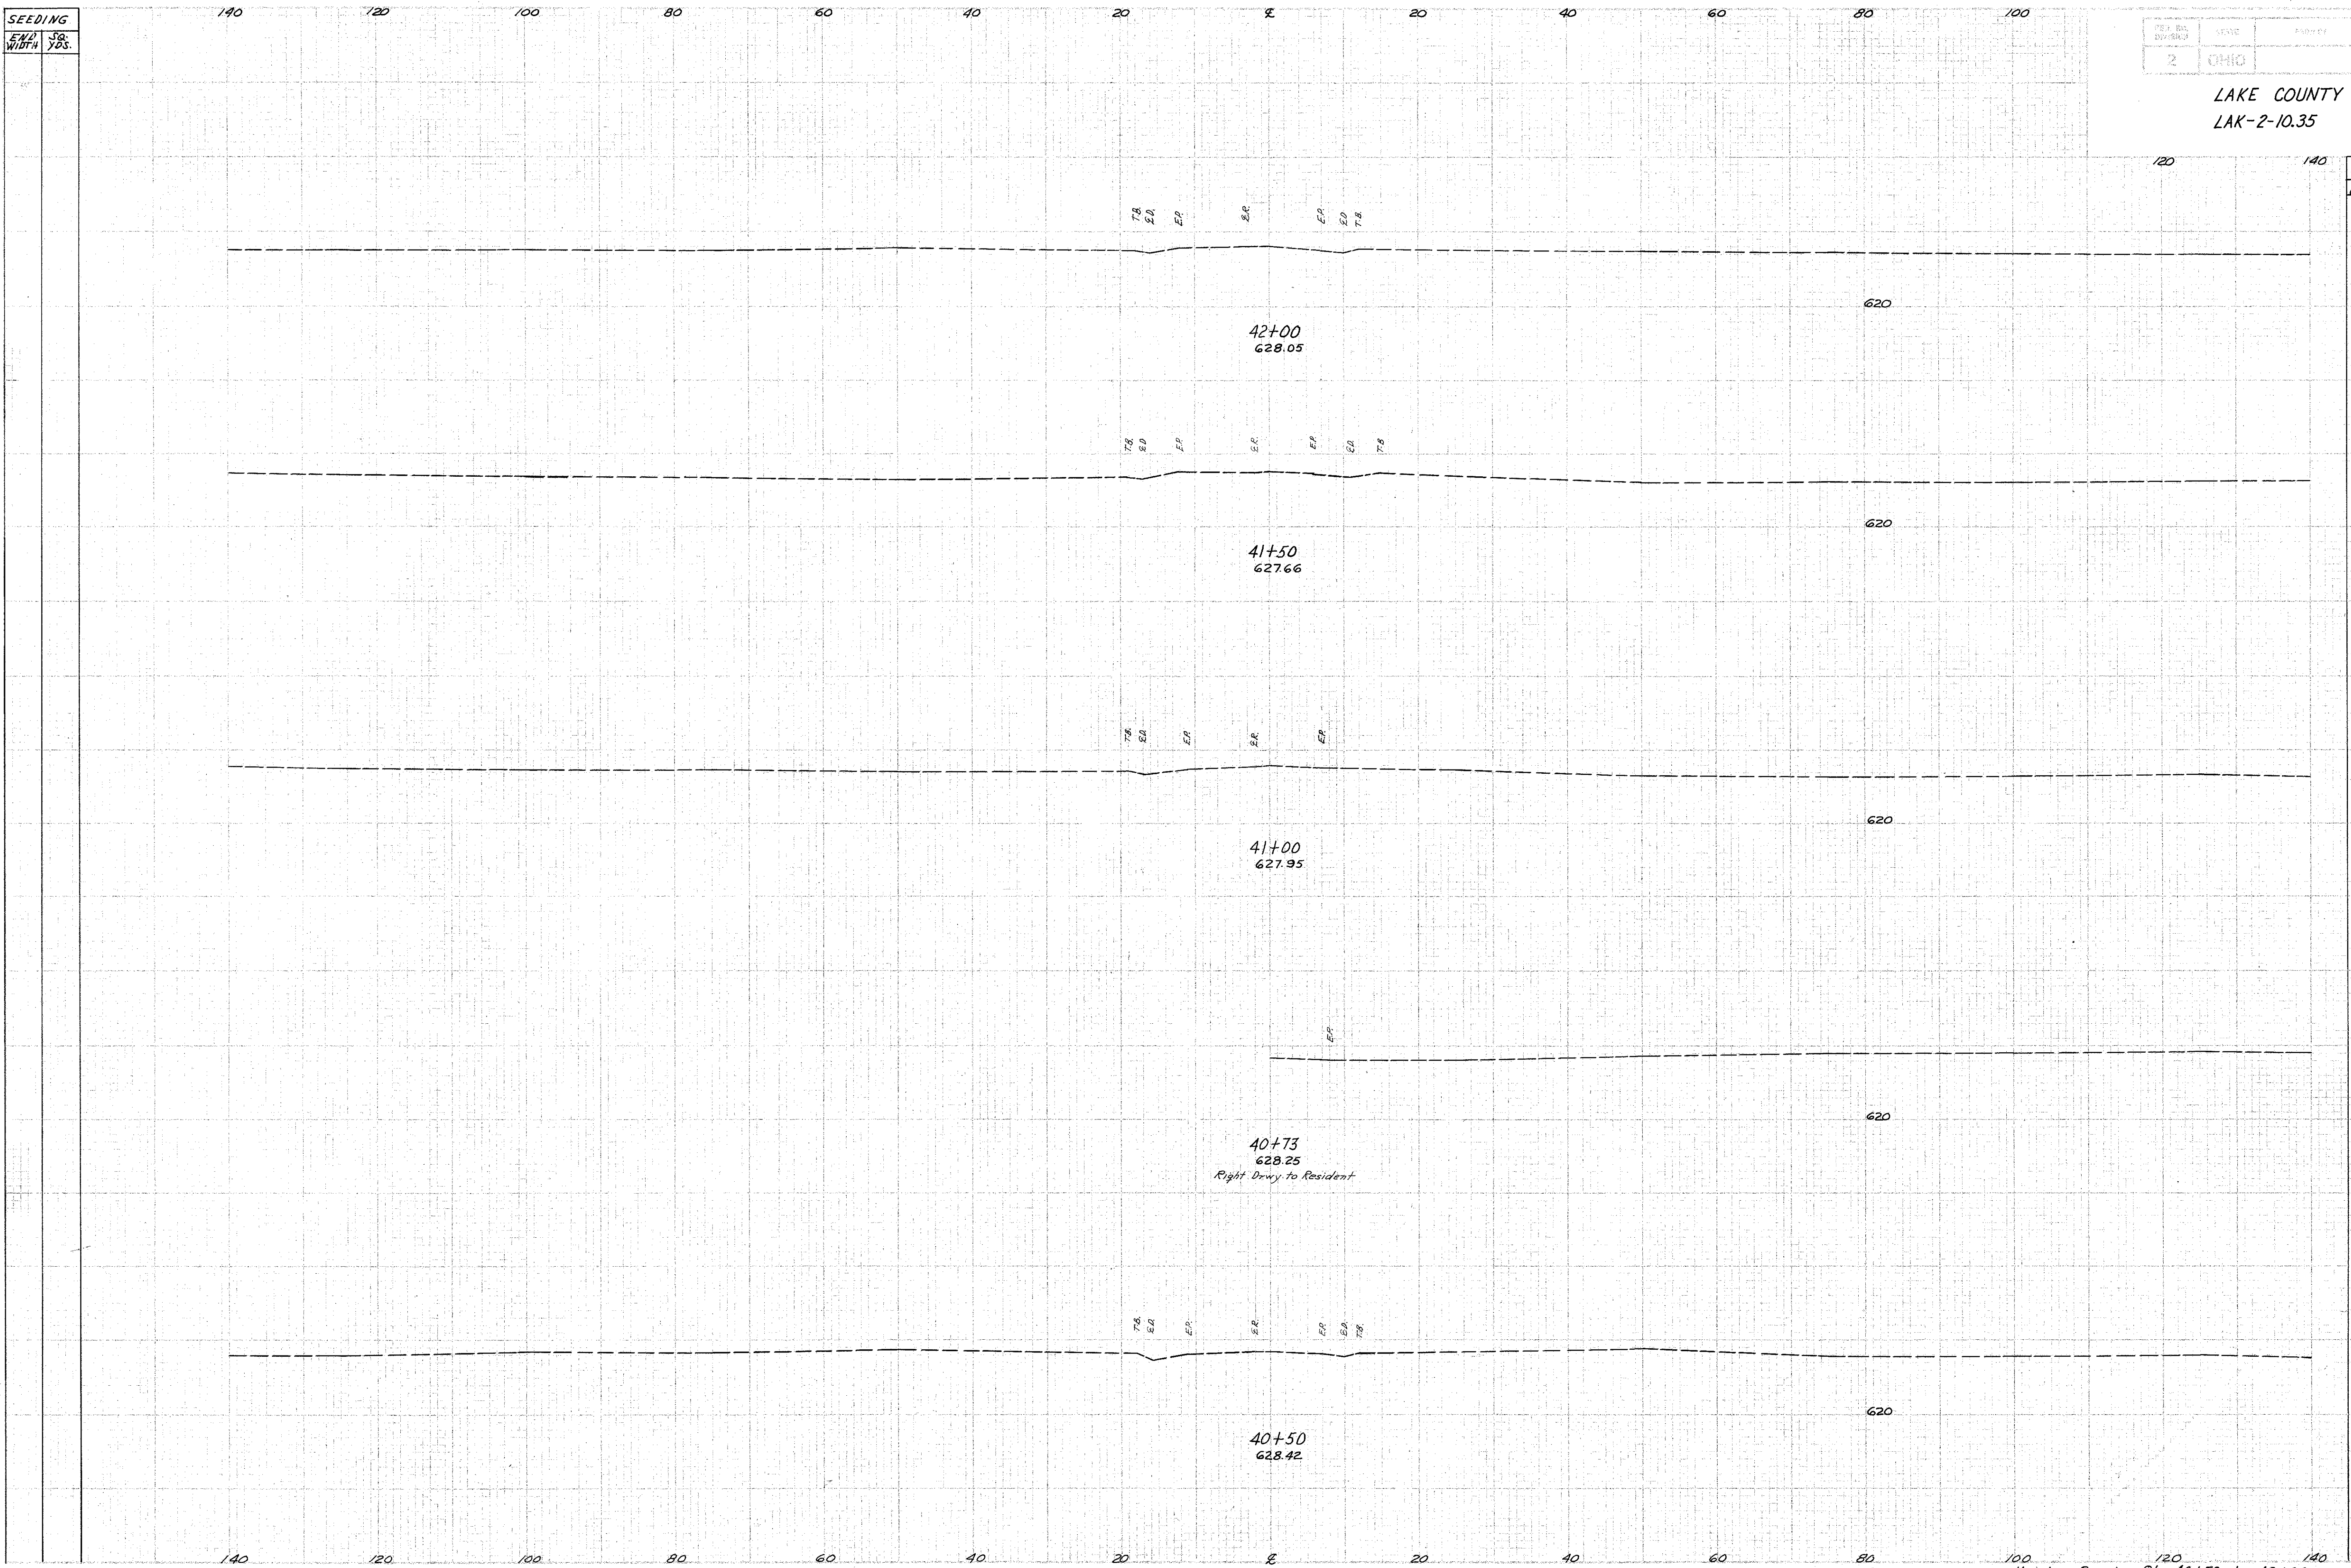

END AREA		CU. YDS.	
CUT	FILL	CUT	FILL

Heisley Road Sta 40+50 to 42+00