

SEEDING
END STA.
WIDTH YDS.


140 120 100 80 60 40 20 0 20 40 60 80 100

165
379

LAKE COUNTY
LAK-2-10.35

120 140

END AREA CU. YDS.	
CUT	FILL

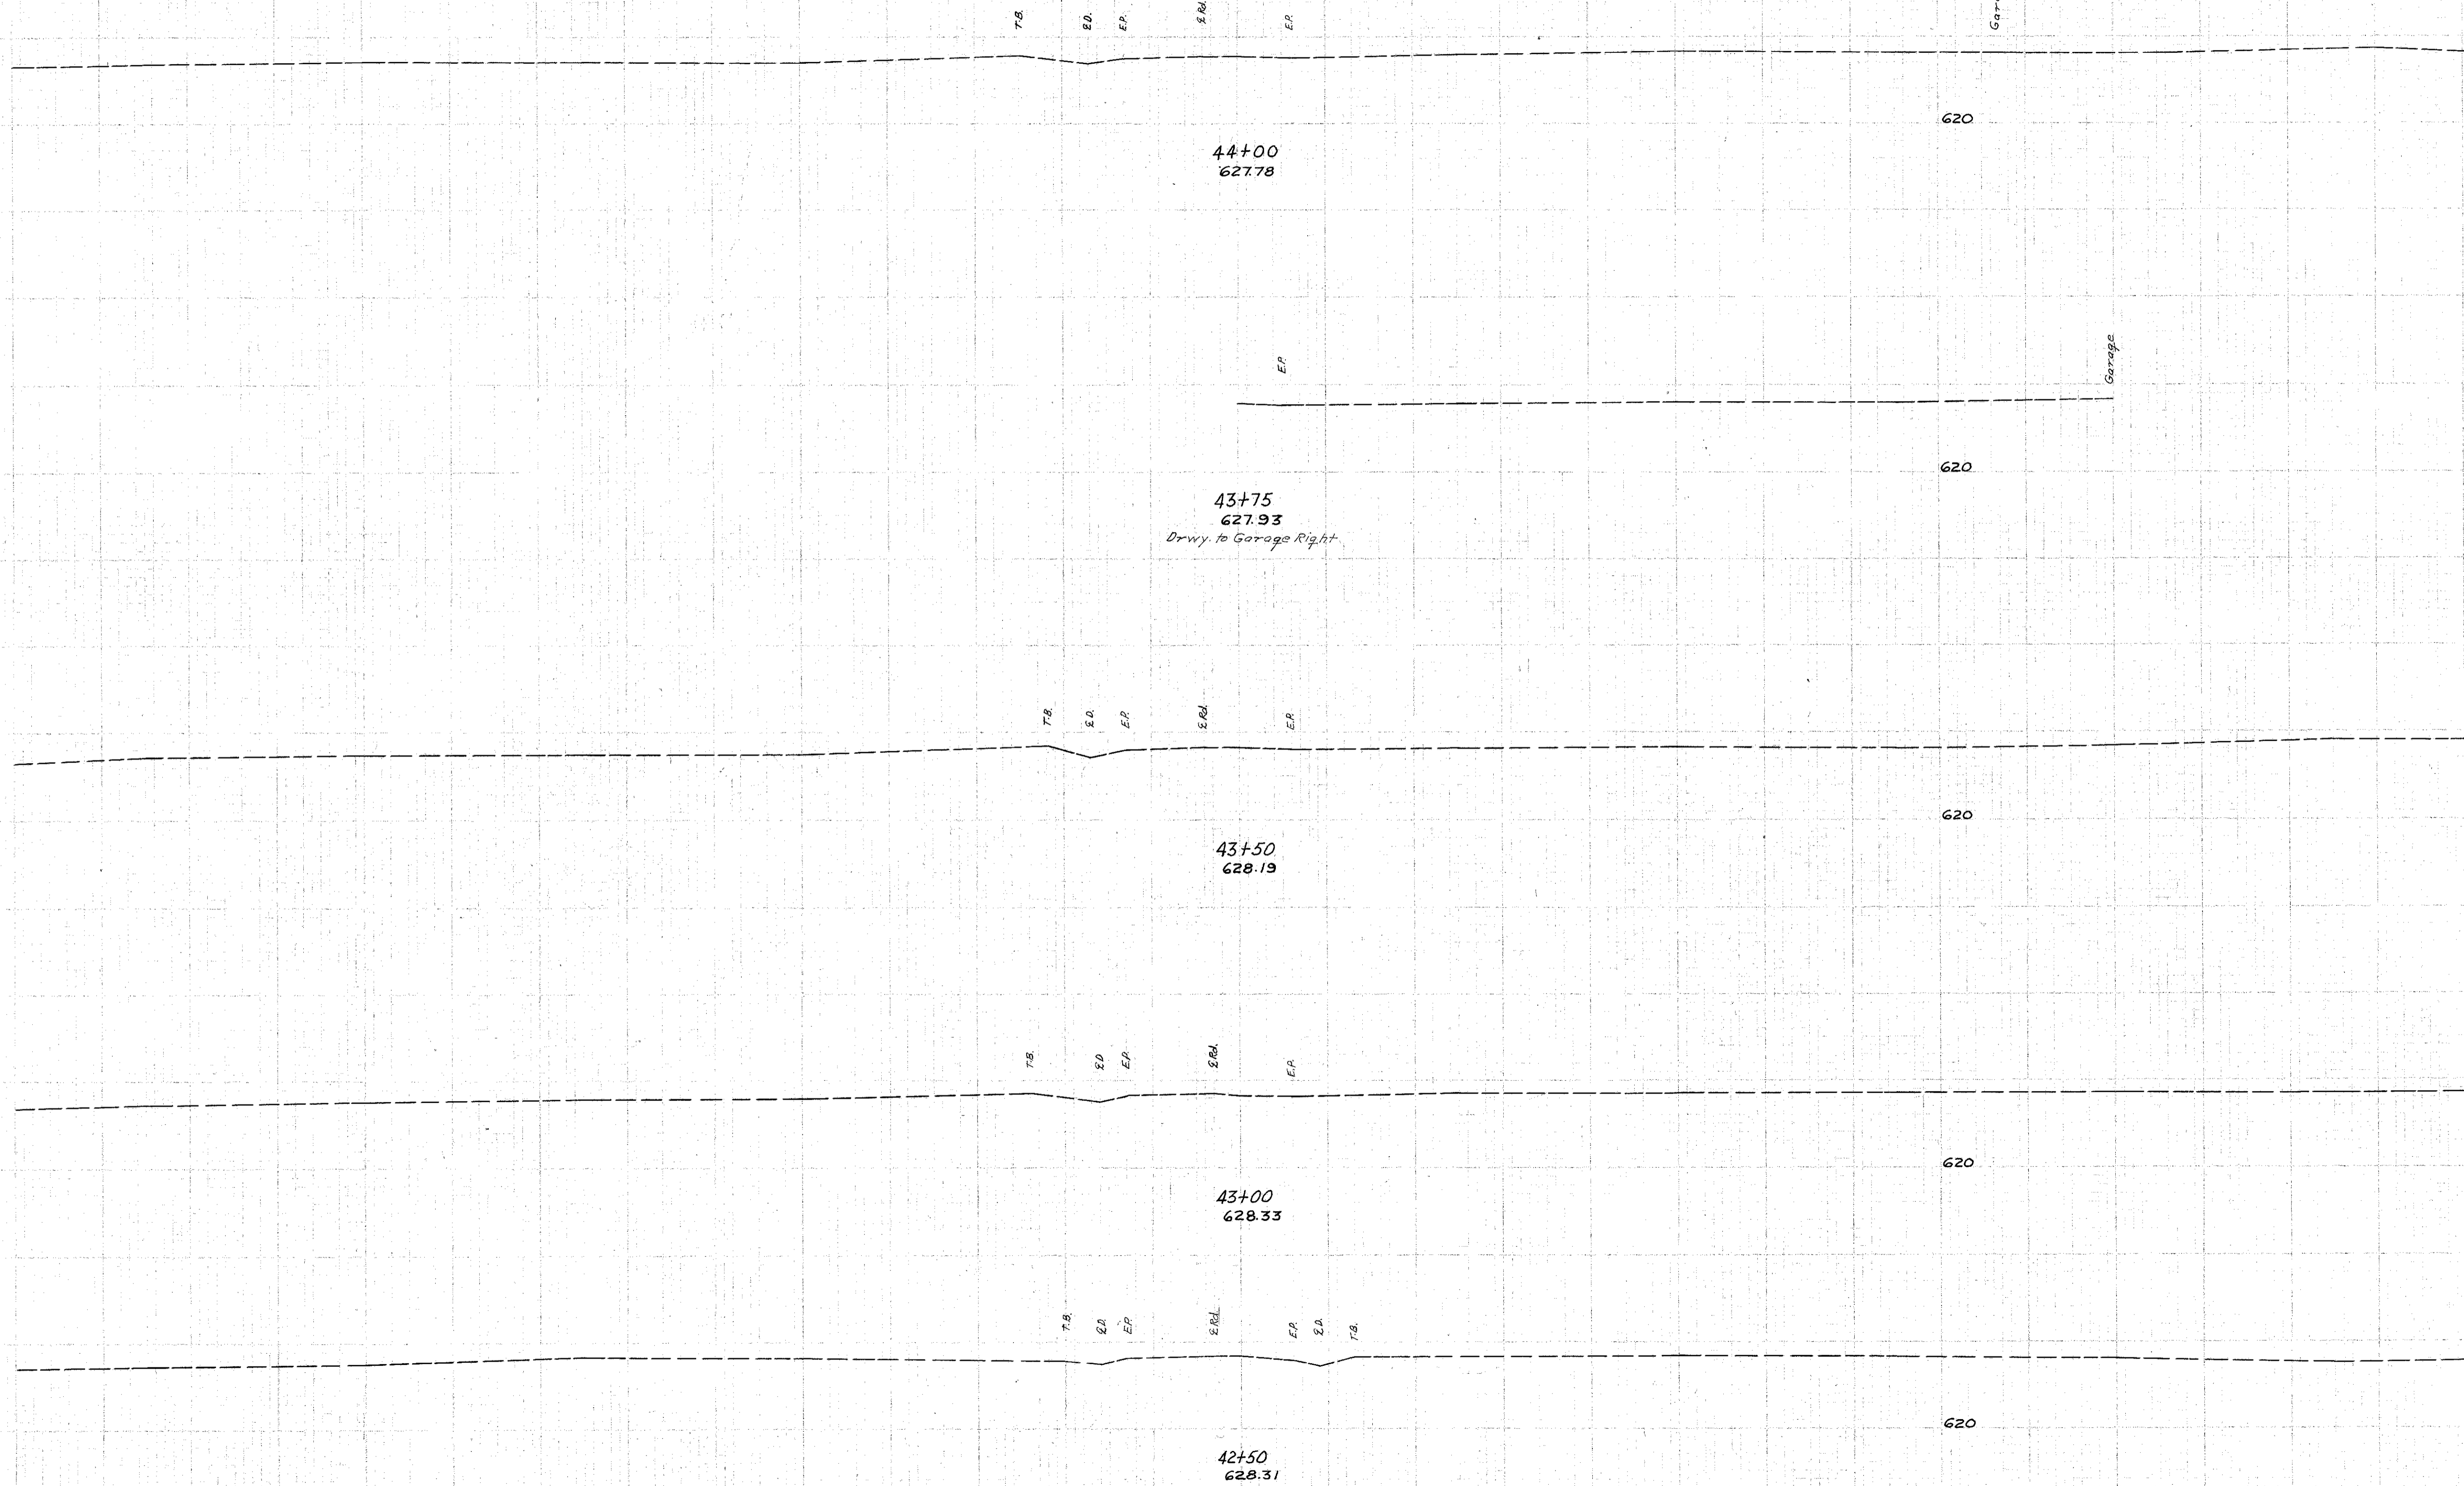

140 120 100 80 60 40 20 0 20 40 60 80

100 Heisley Road 120 Sta. 42+50 to 44+00 140