

69

F-15

FOR DETAILS OF RAMP A  
SEE SHEETS NO. 192 & 197


LAKE COUNTY  
LAK-2-1035

RAMP A  
CURVE DATA  
P.I. Sta. 2 + 69.55  
D = 4° 00' 00"  
R = 1432.394'  
L = 532.8  
T = 269.55'

RAMP A  
CURVE DATA  
P.I. Sta. 6 + 82.98  
Δ = 23° 40' 37.5"  
D = 8° 00' 00"  
R = 716.197'  
L = 295.96  
T = 150.12'

FOR DETAIL OF STRUCTURE  
SEE SHEET NO. 171


RAMP A  
CURVE DATA  
P.I. Sta. 11 + 00.70  
Δ = 70° 00' 00"  
R = 200.00'  
L = 244.35'  
T = 140.04'

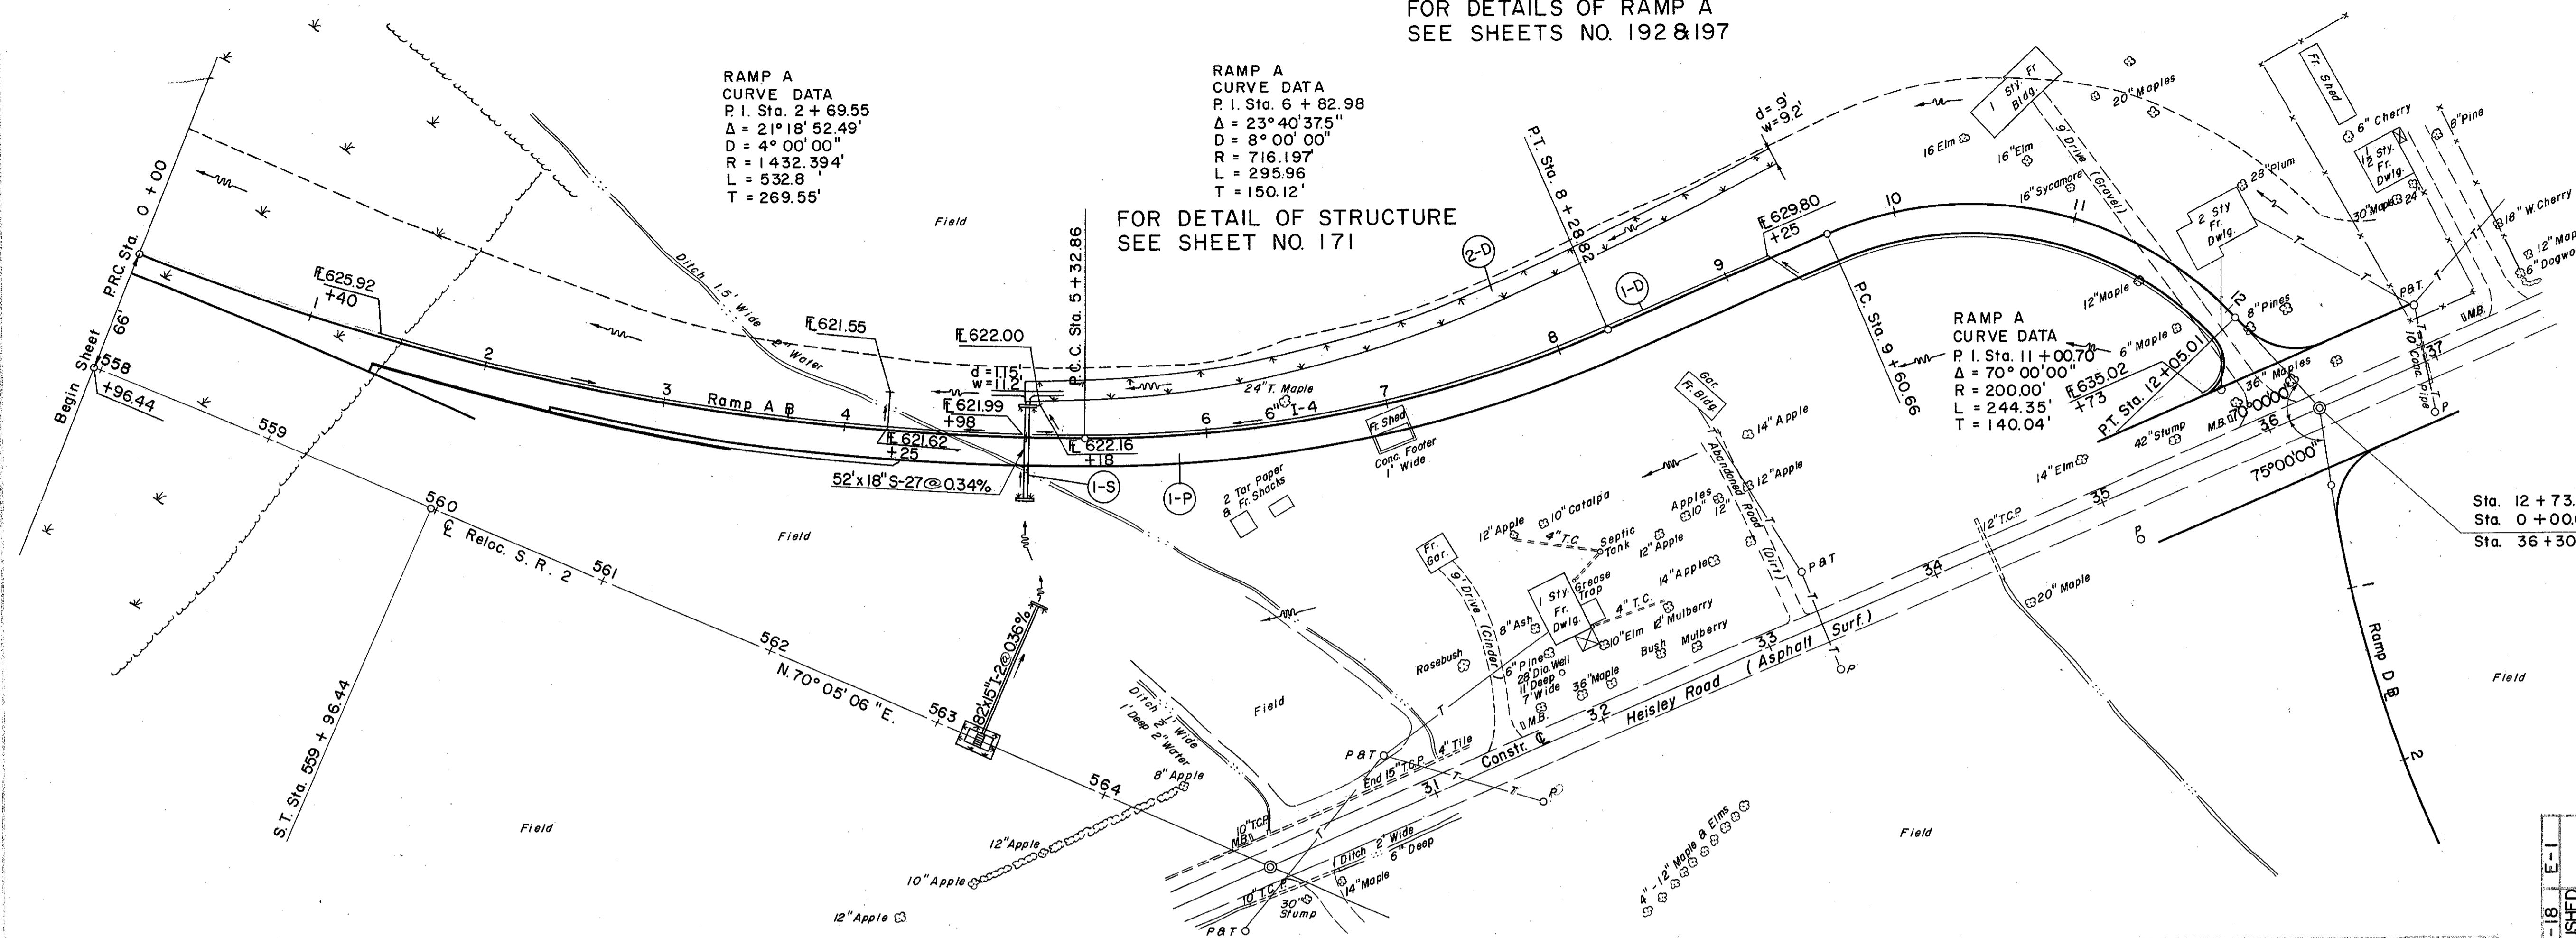

Sta. 12 + 73.45 Ramp A B =  
Sta. 0 + 00.00 Ramp D B =  
Sta. 36 + 30.00 Constr. @ Heisley Rd



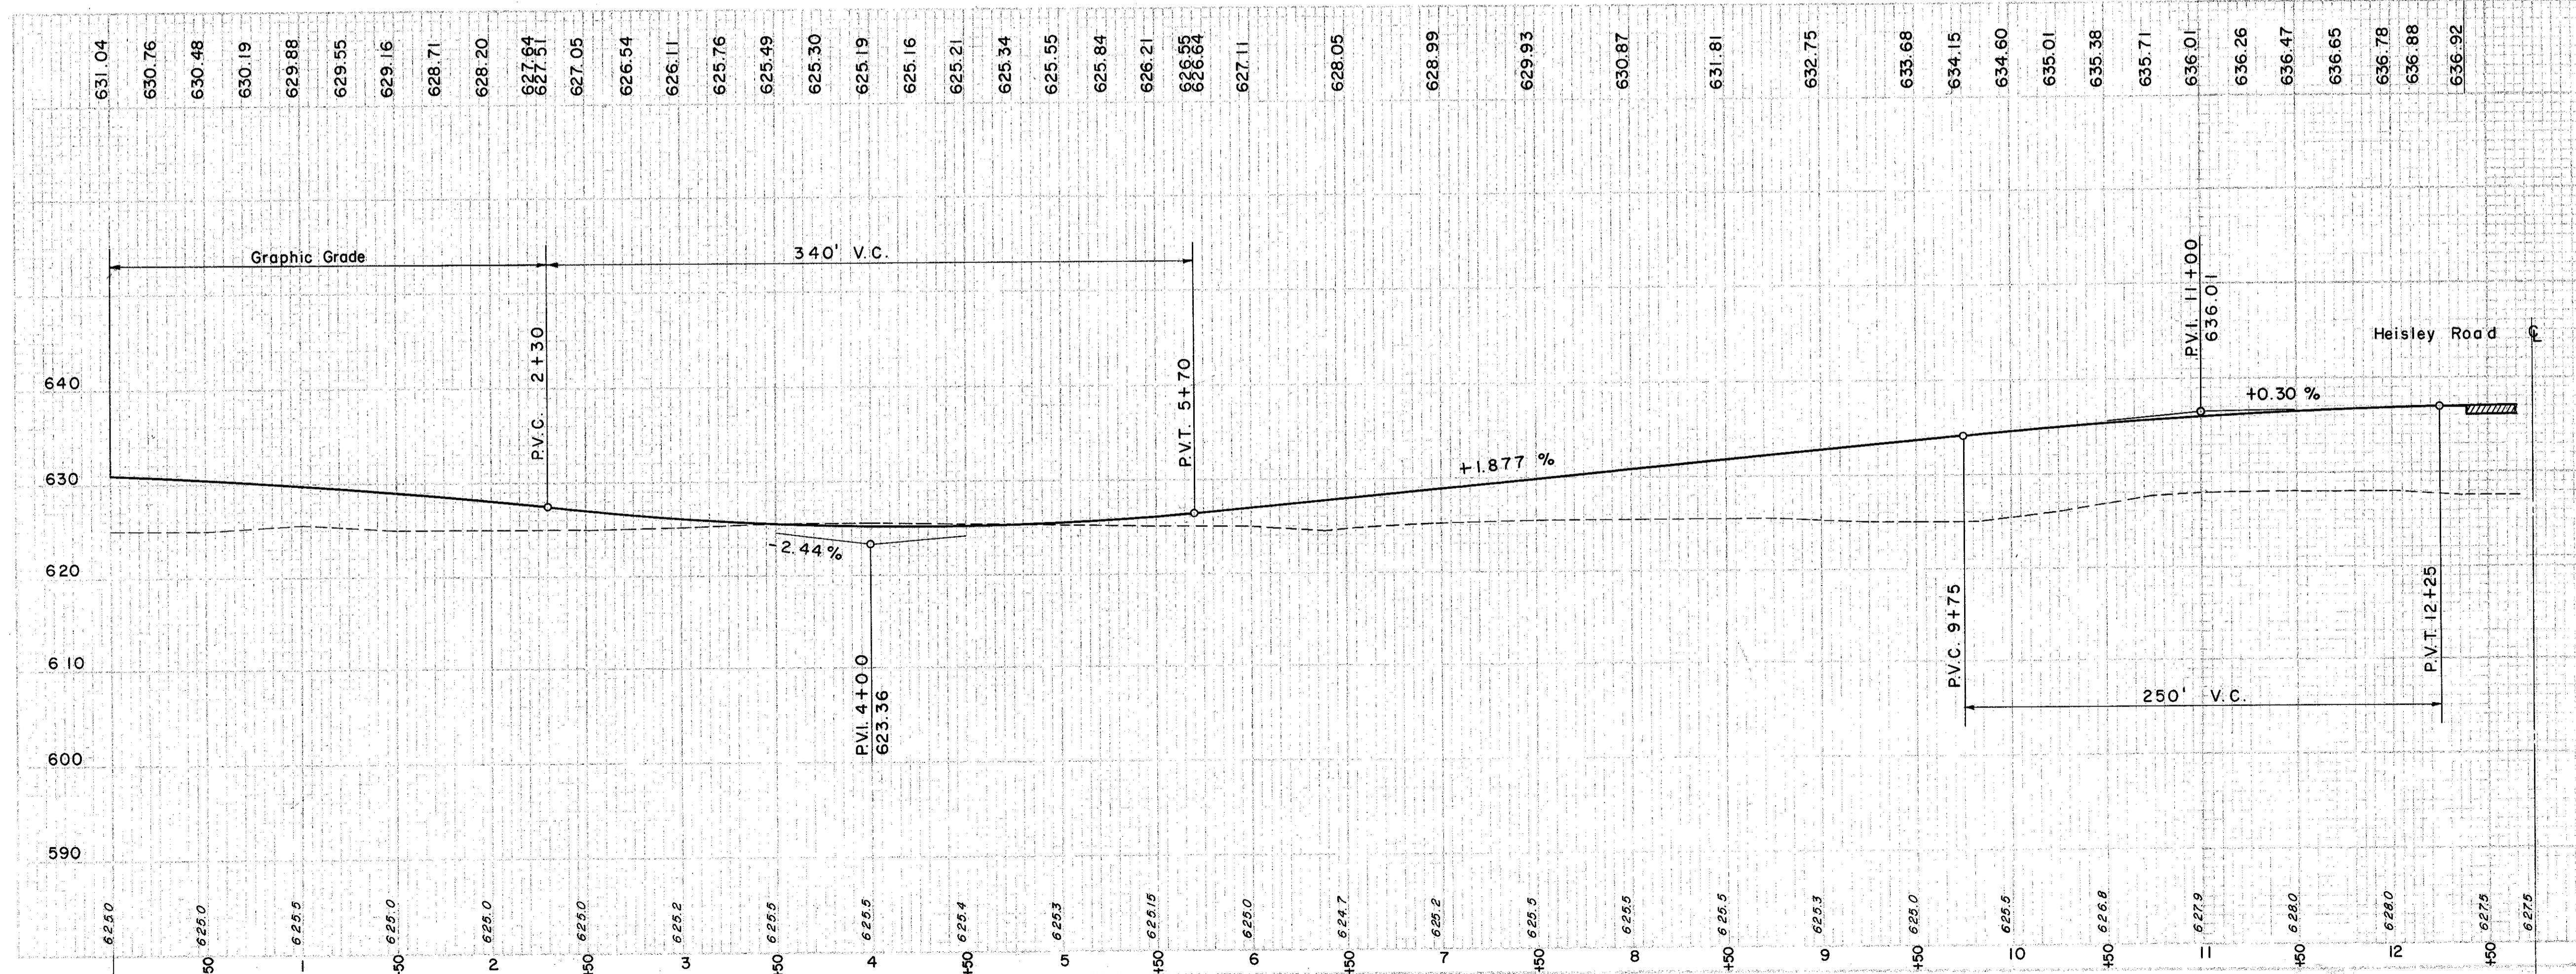





EXCAVATION	3696 C.Y.
EMBANKMENT	10,289 C.Y.

RAMP A HEISLEY ROAD INTERCHANGE  
STA. 0 + 00.00 TO STA. 12 + 73.45

L-33