


LAKE COUNTY
LAK-2-10.35

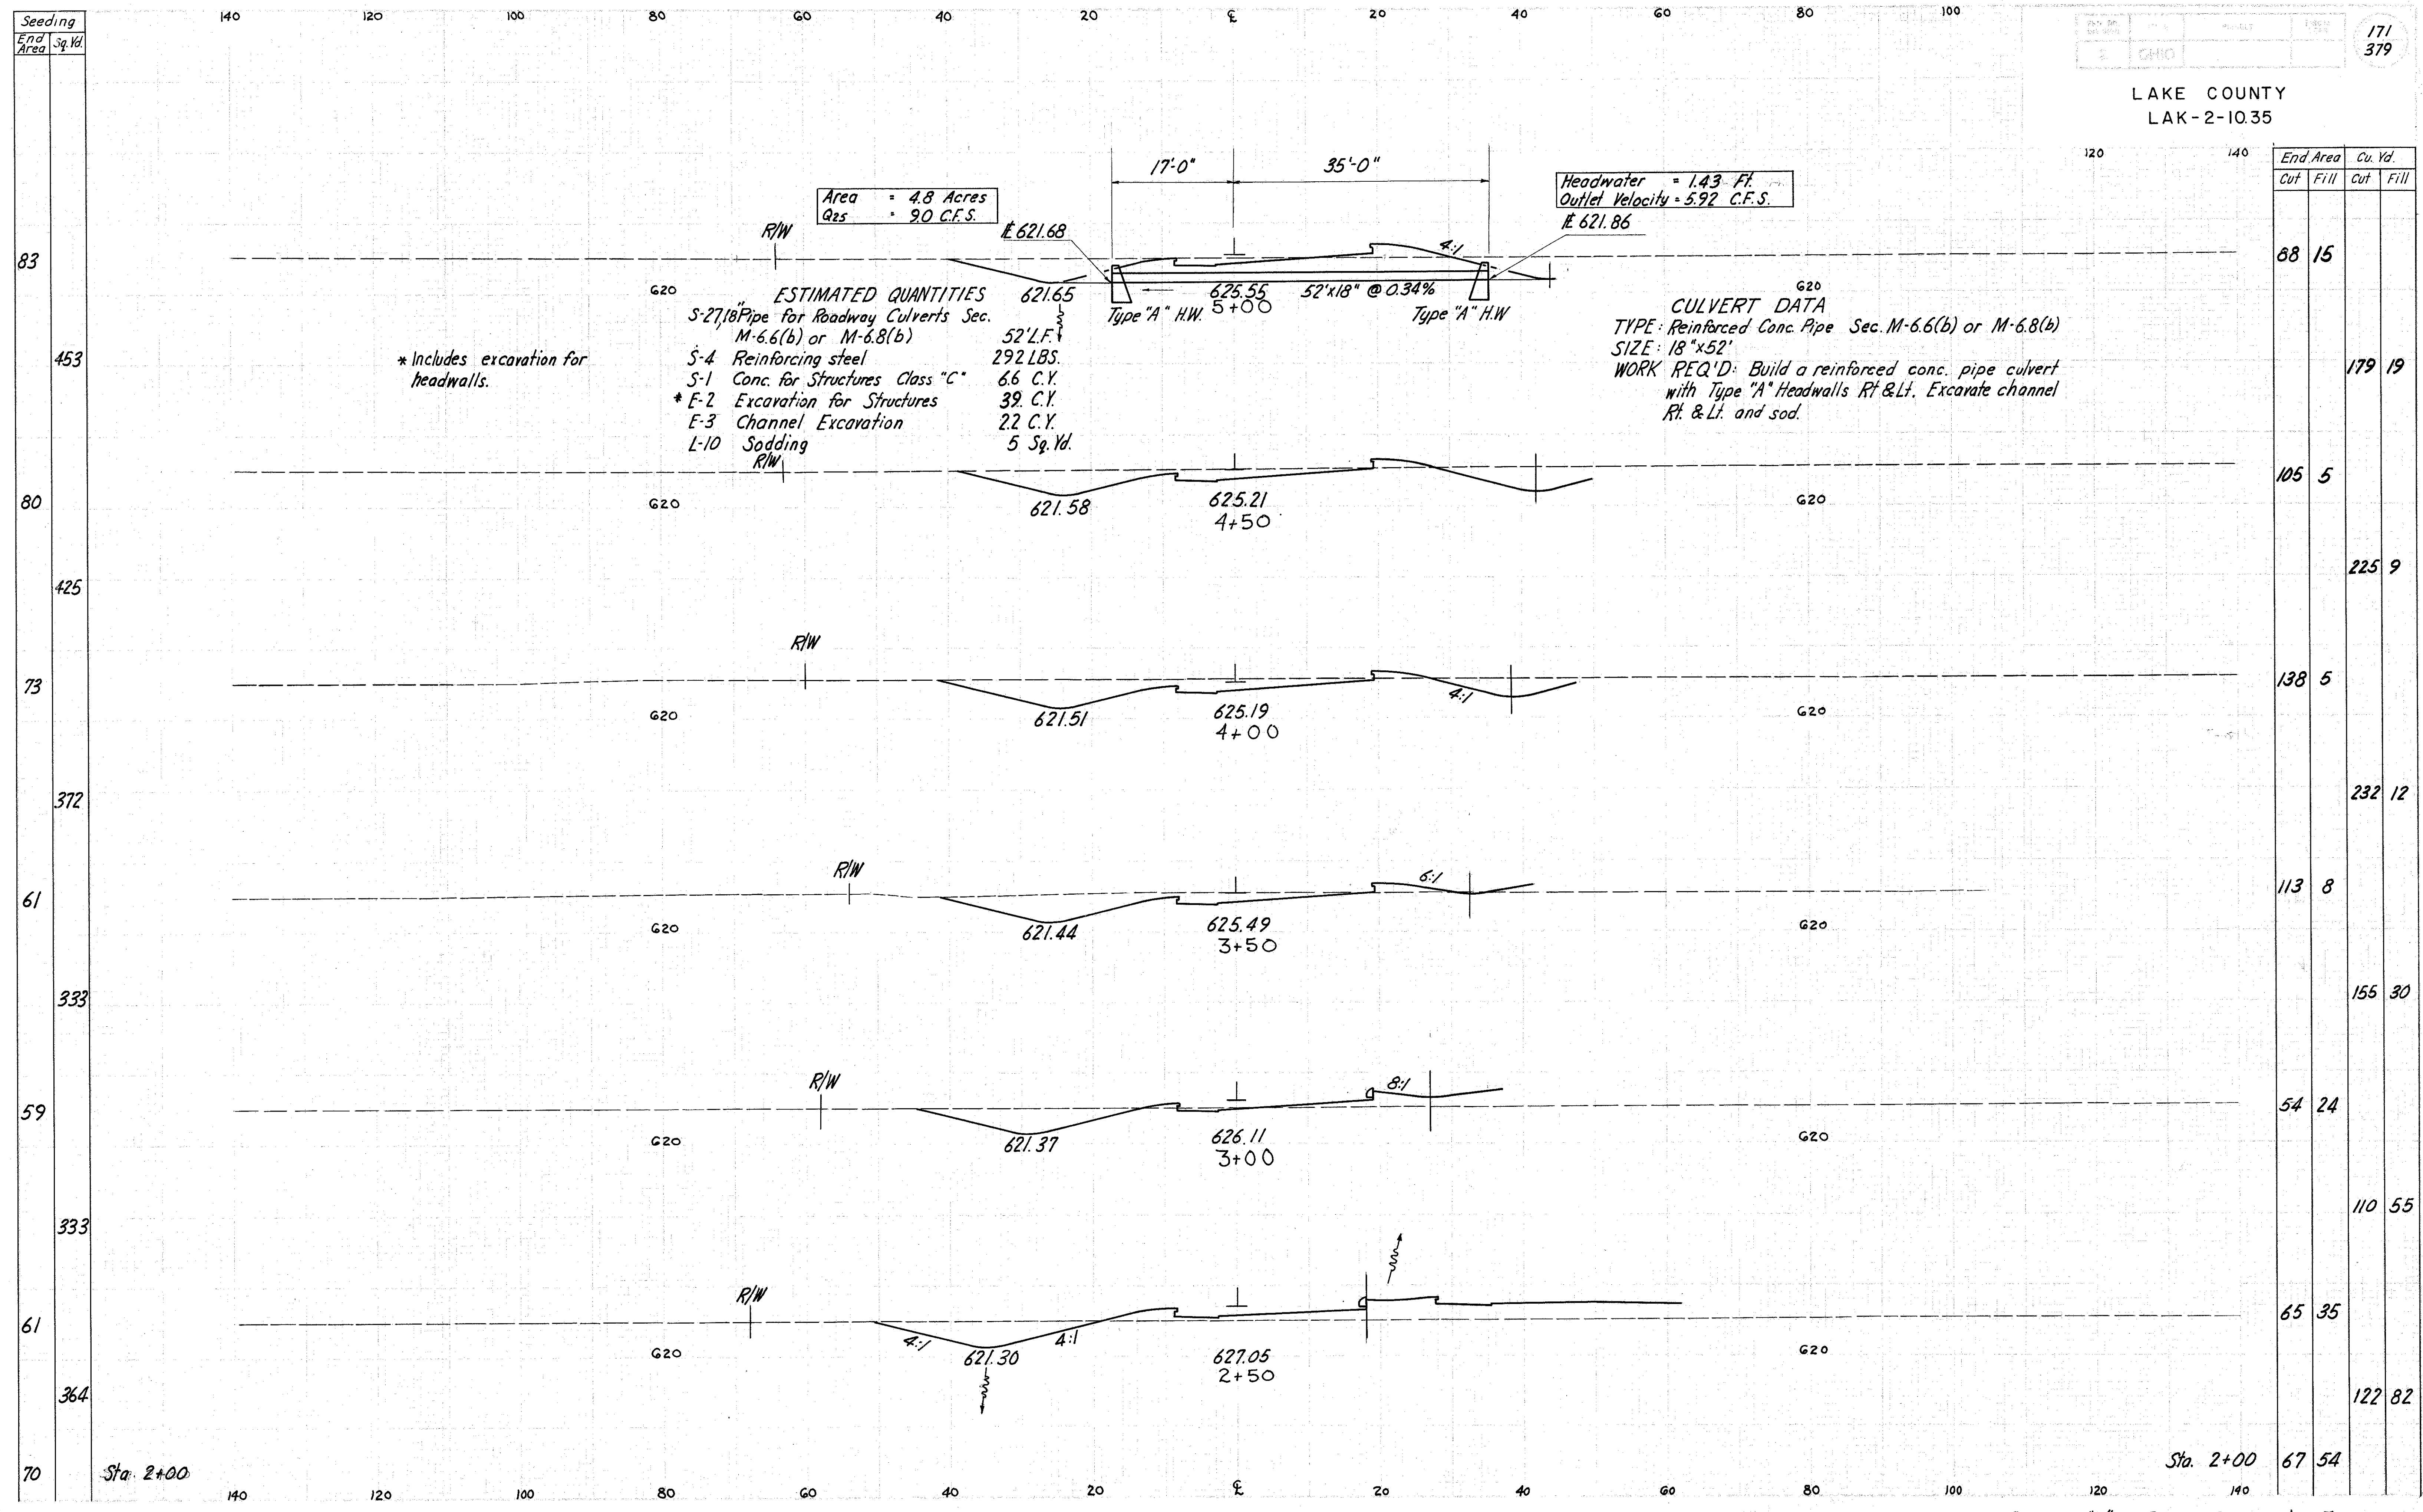

* Includes excavation for headwalls.

Sta.	End Area		Cu. Yd.	
	Cut	Fill	Cut	Fill
83	88	15		
453			179	19
80	105	5		
425			225	9
73	138	5		
372			232	12
61	113	8		
333			155	30
59	54	24		
333			110	55
61	65	35		
364			122	82
70	67	54		